
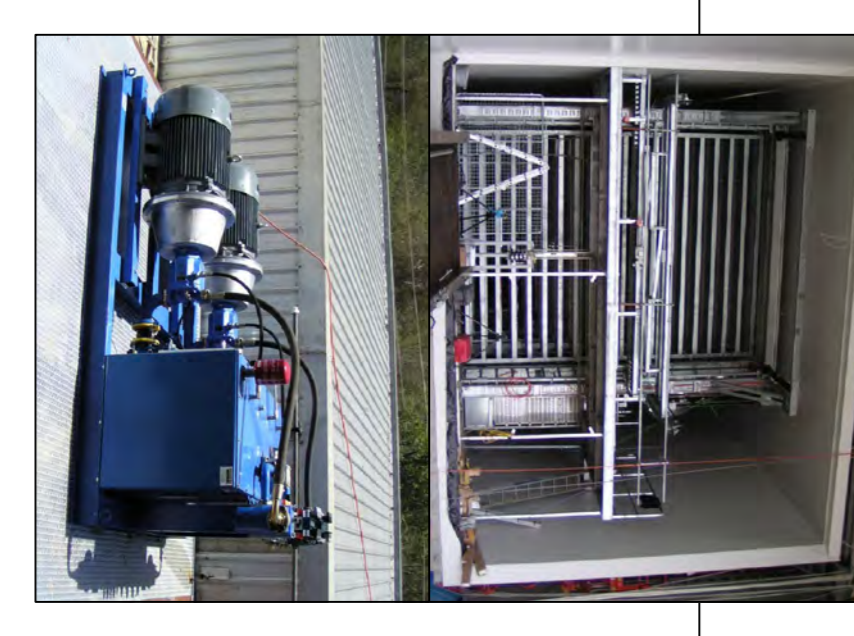
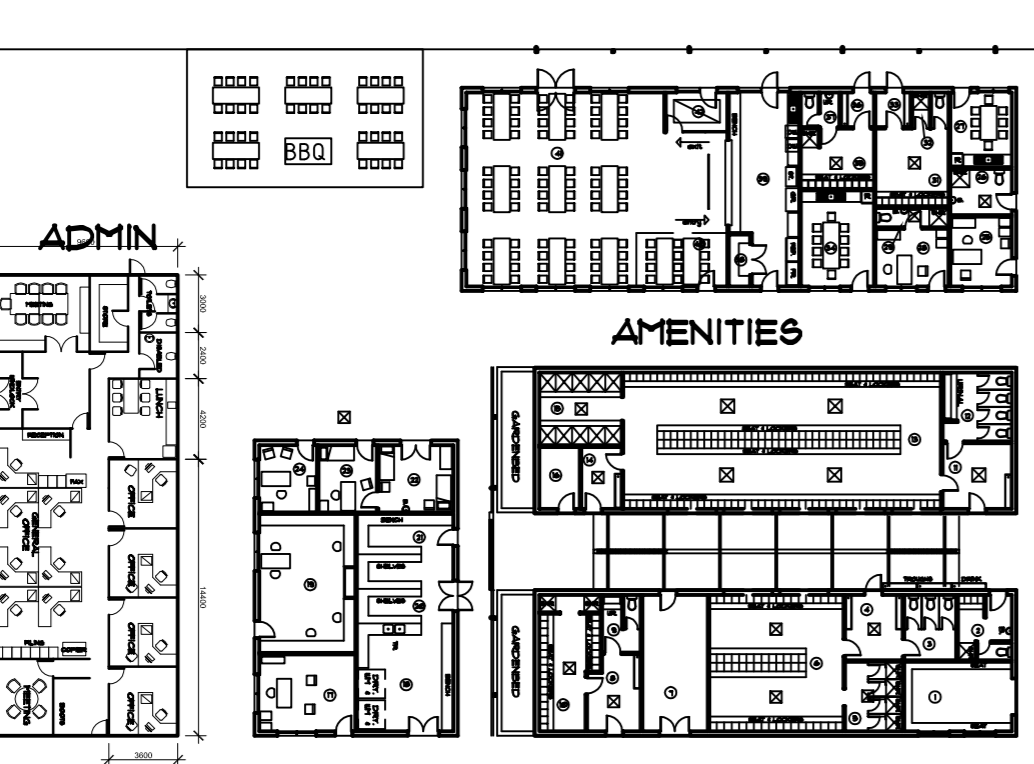
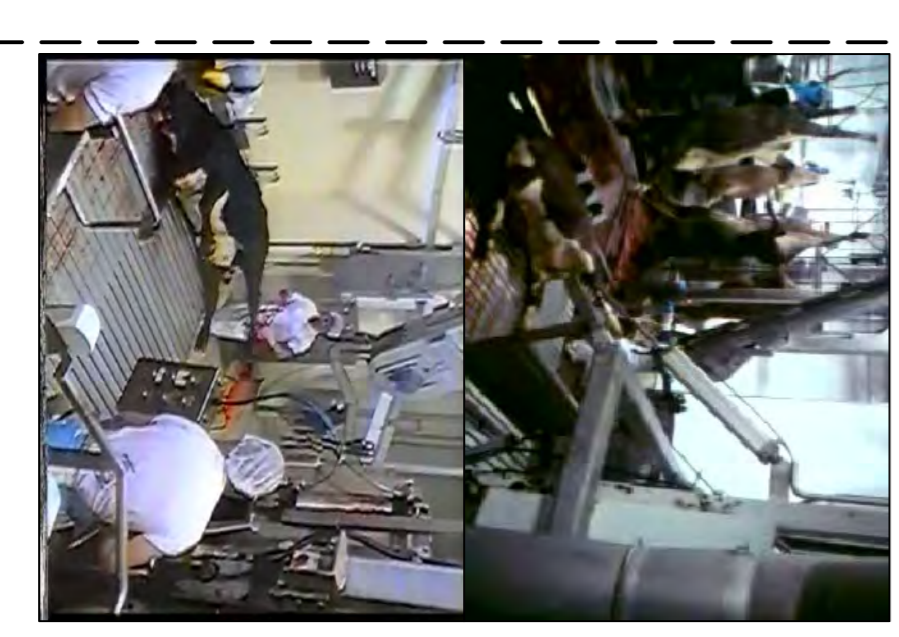
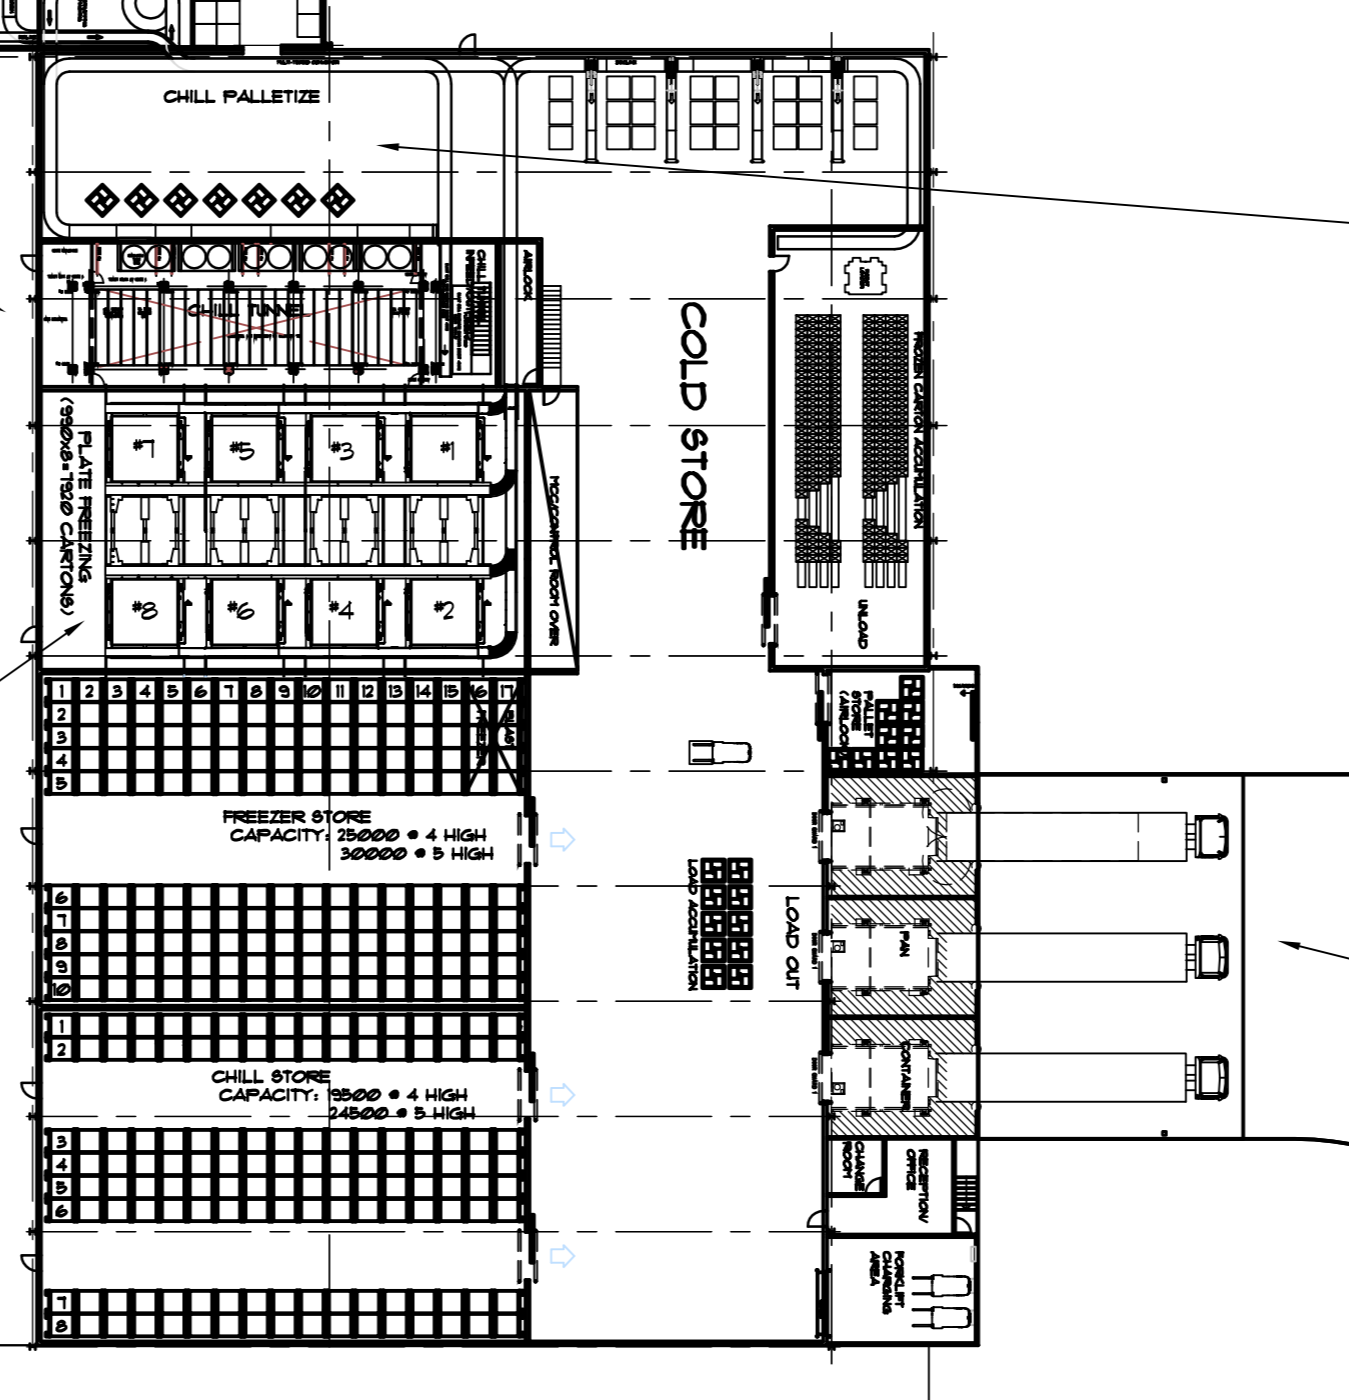
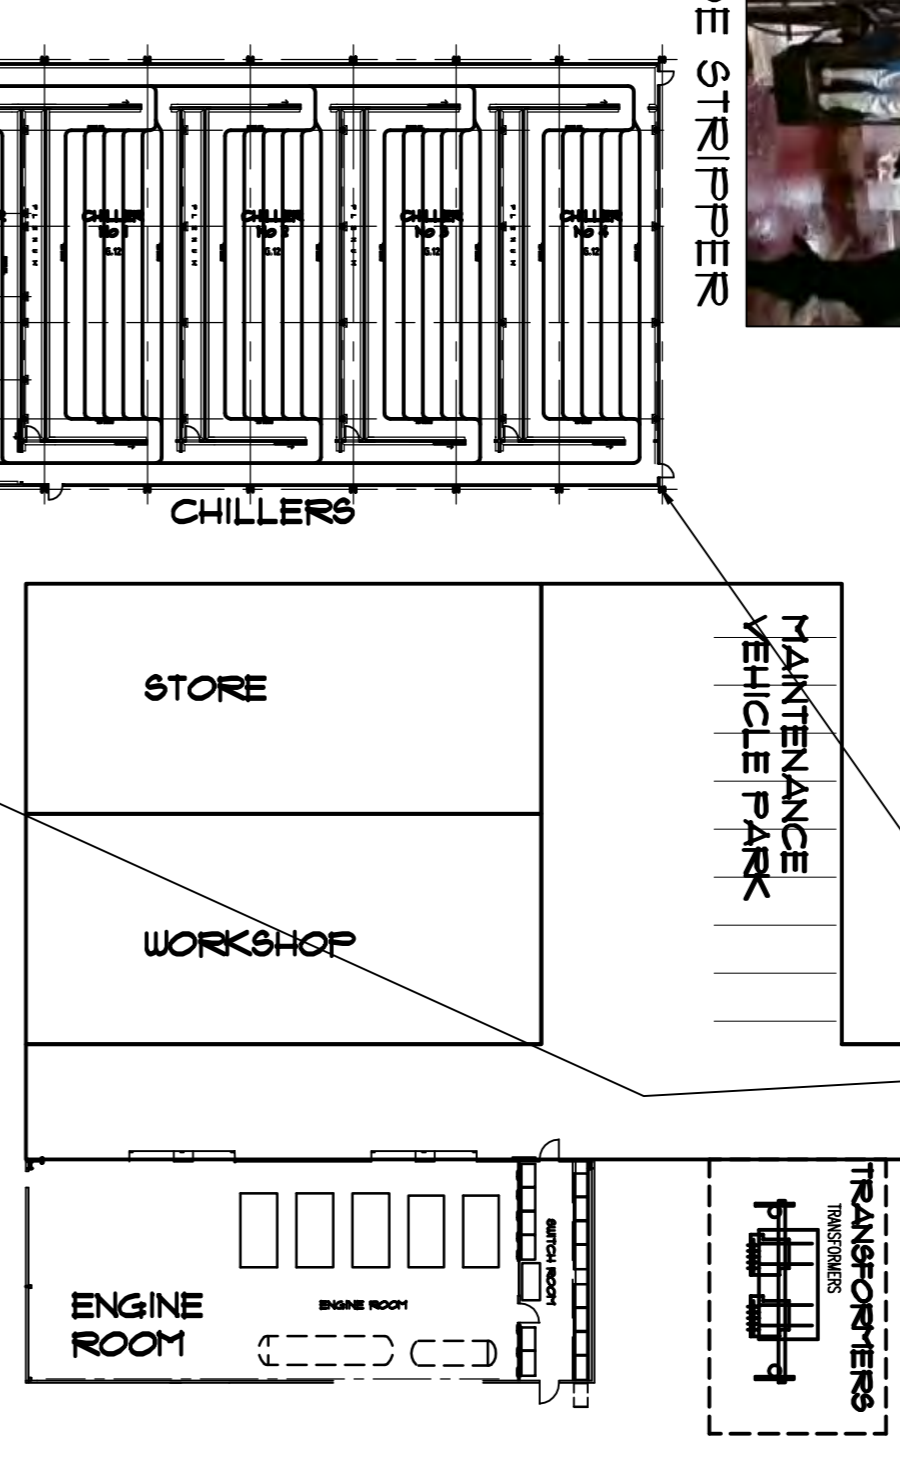
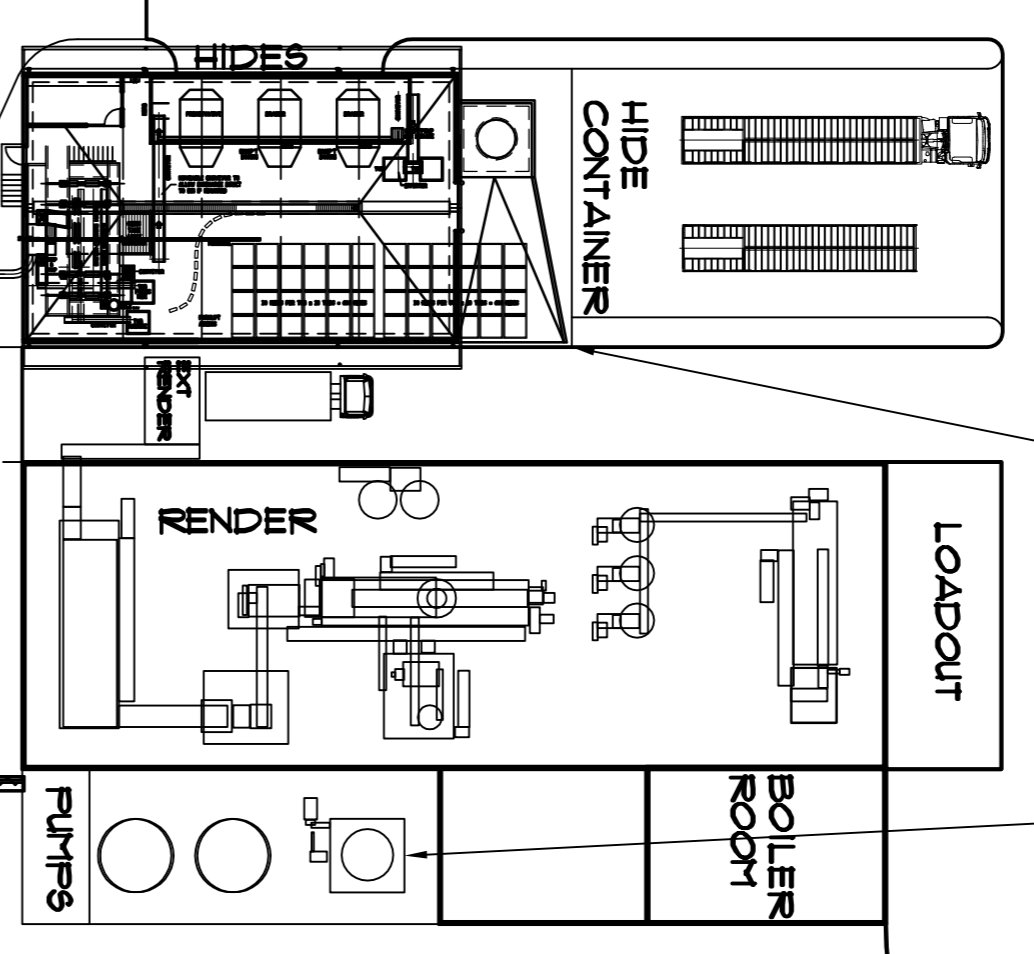
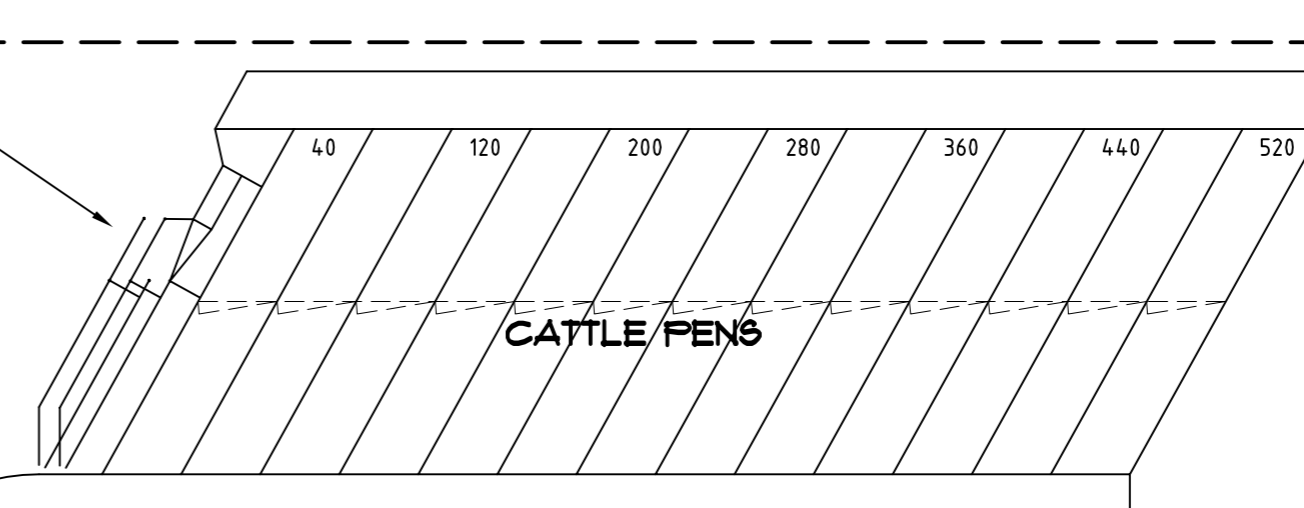


Annexure 8


Flow diagram of carcass processing

22. BIO FILTER

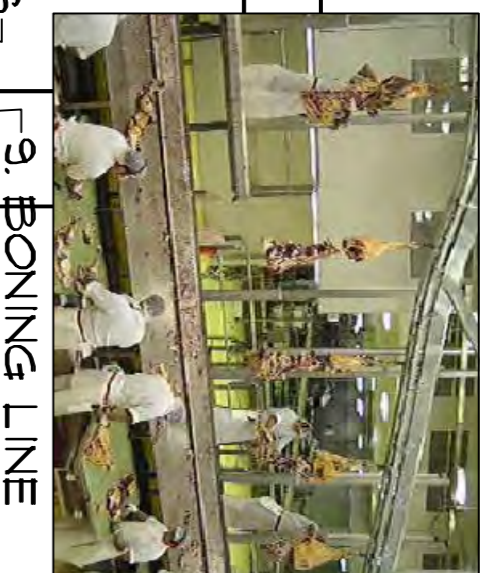

1. SITE PLAN 1:500

PROJECT

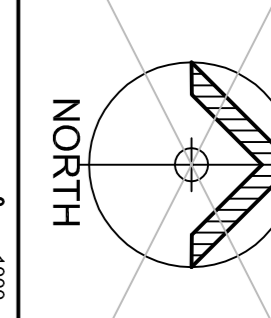

A1 SHEET	1:100	0	1000	2000
A3 SHEET	1:200	0	1100	1100
A1 SHEET	1:50	0	500	1000
A3 SHEET	1:100	0	250	500
A1 SHEET	1:25	0	250	500
A3 SHEET	1:50	0	125	250
A1 SHEET	1:10	0	100	200
A3 SHEET	1:20	0	110	110

KEY PLAN

NO.	REV.	DESCRIPTION	DATE	BY	CHKD.
1	0	ASBIL PHOTO REMOVED	12/08/11		

ALL DIMENSIONS MUST BE VERIFIED ON SITE PRIOR TO CONSTRUCTION. DO NOT SCALE TO DIMENSIONS.

THIS DOCUMENT IS COPYRIGHT © 2011 THE PROPERTY OF MEATENG PTY. LTD. THE DOCUMENT MAY ONLY BE USED FOR THE PURPOSES FOR WHICH IT WAS COMMISSIONED. UNAUTHORIZED USE OF THIS DOCUMENT IN ANY FORM WHATSOEVER IS PROHIBITED.

CLIENT:
NORTHERN AUSTRALIA BEEF LTD

PROJECT:
DARWIN ABATTOIR AREA DETAIL

MEATENG

MEATENG PTY LTD
8 MONTROSE STREET, HAWTHORN EAST, VIC 3123
TEL: 03 9593 1208
EMAIL: info@meateng.com.au

SCALE: 1:500
DATE: 12/08/11
SHEET SIZE: A1
JOB NO: 463-002
DRG NO: P035
REVISION: A