





JOB No:	DRG No:	REVISION
463-003	DA-02	C

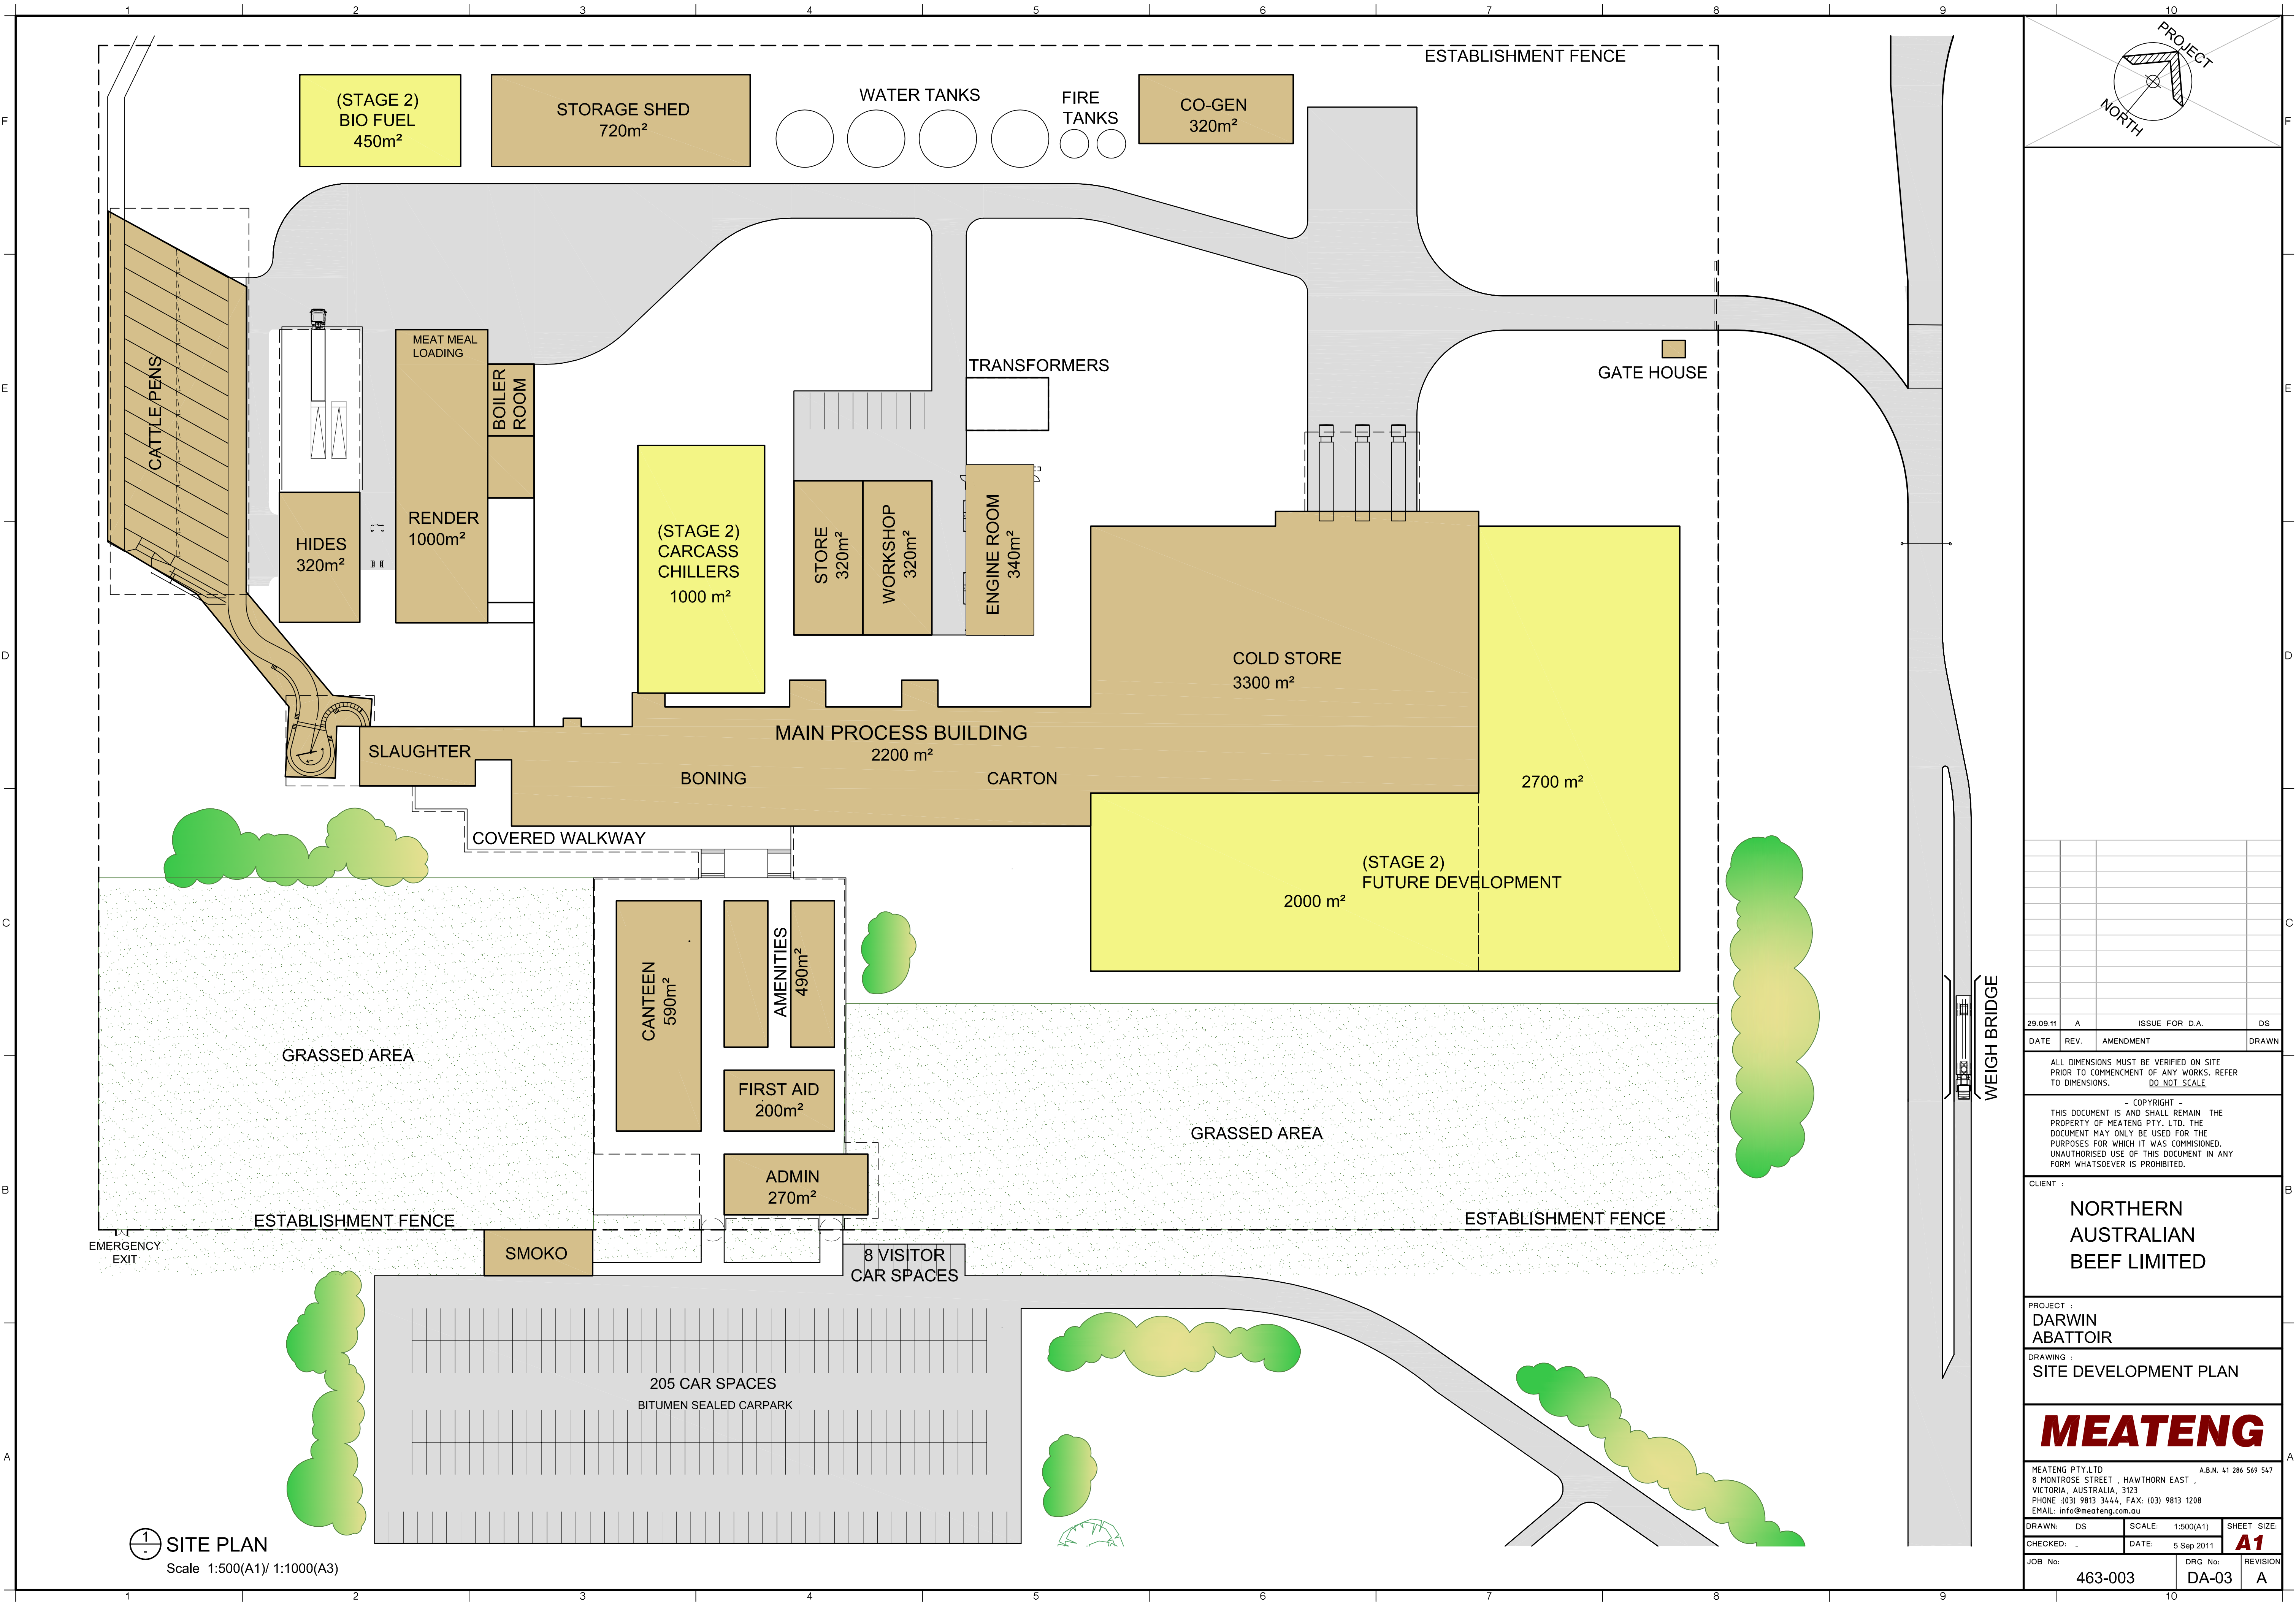

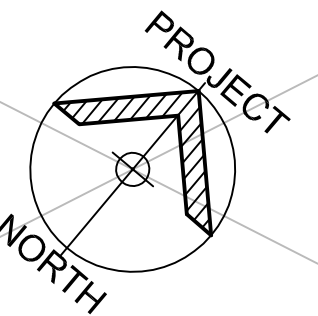

29.09.11	A	ISSUE FOR D.A.	DS
DATE	REV.	AMENDMENT	DRAWN

ALL DIMENSIONS MUST BE VERIFIED ON SITE PRIOR TO COMMENCEMENT OF ANY WORKS. REFER TO DIMENSIONS. DO NOT SCALE.

THIS DOCUMENT IS AND SHALL REMAIN THE PROPERTY OF MEATENG PTY. LTD. THE DOCUMENT MAY ONLY BE USED FOR THE PURPOSES FOR WHICH IT WAS COMMISSIONED. UNAUTHORISED USE OF THIS DOCUMENT IN ANY FORM WHATSOEVER IS PROHIBITED.

CLIENT :

NORTHERN AUSTRALIAN BEEF LIMITED

PROJECT :

DARWIN ABATTOIR

DRAWING :


SITE DEVELOPMENT PLAN


MEATENG

MEATENG PTY.LTD
8 MONTROSE STREET , HAWTHORN EAST ,
VICTORIA, AUSTRALIA, 3123
PHONE: (03) 9813 3444, FAX: (03) 9813 1208
EMAIL: info@meateng.com.au


A.B.N. 41 286 569 547

DRAWN: DS	SCALE: 1:500(A1)	SHEET SIZE: A1
CHECKED: -	DATE: 5 Sep 2011	
JOB No: 463-003	DRG No: DA-03	REVISION: A

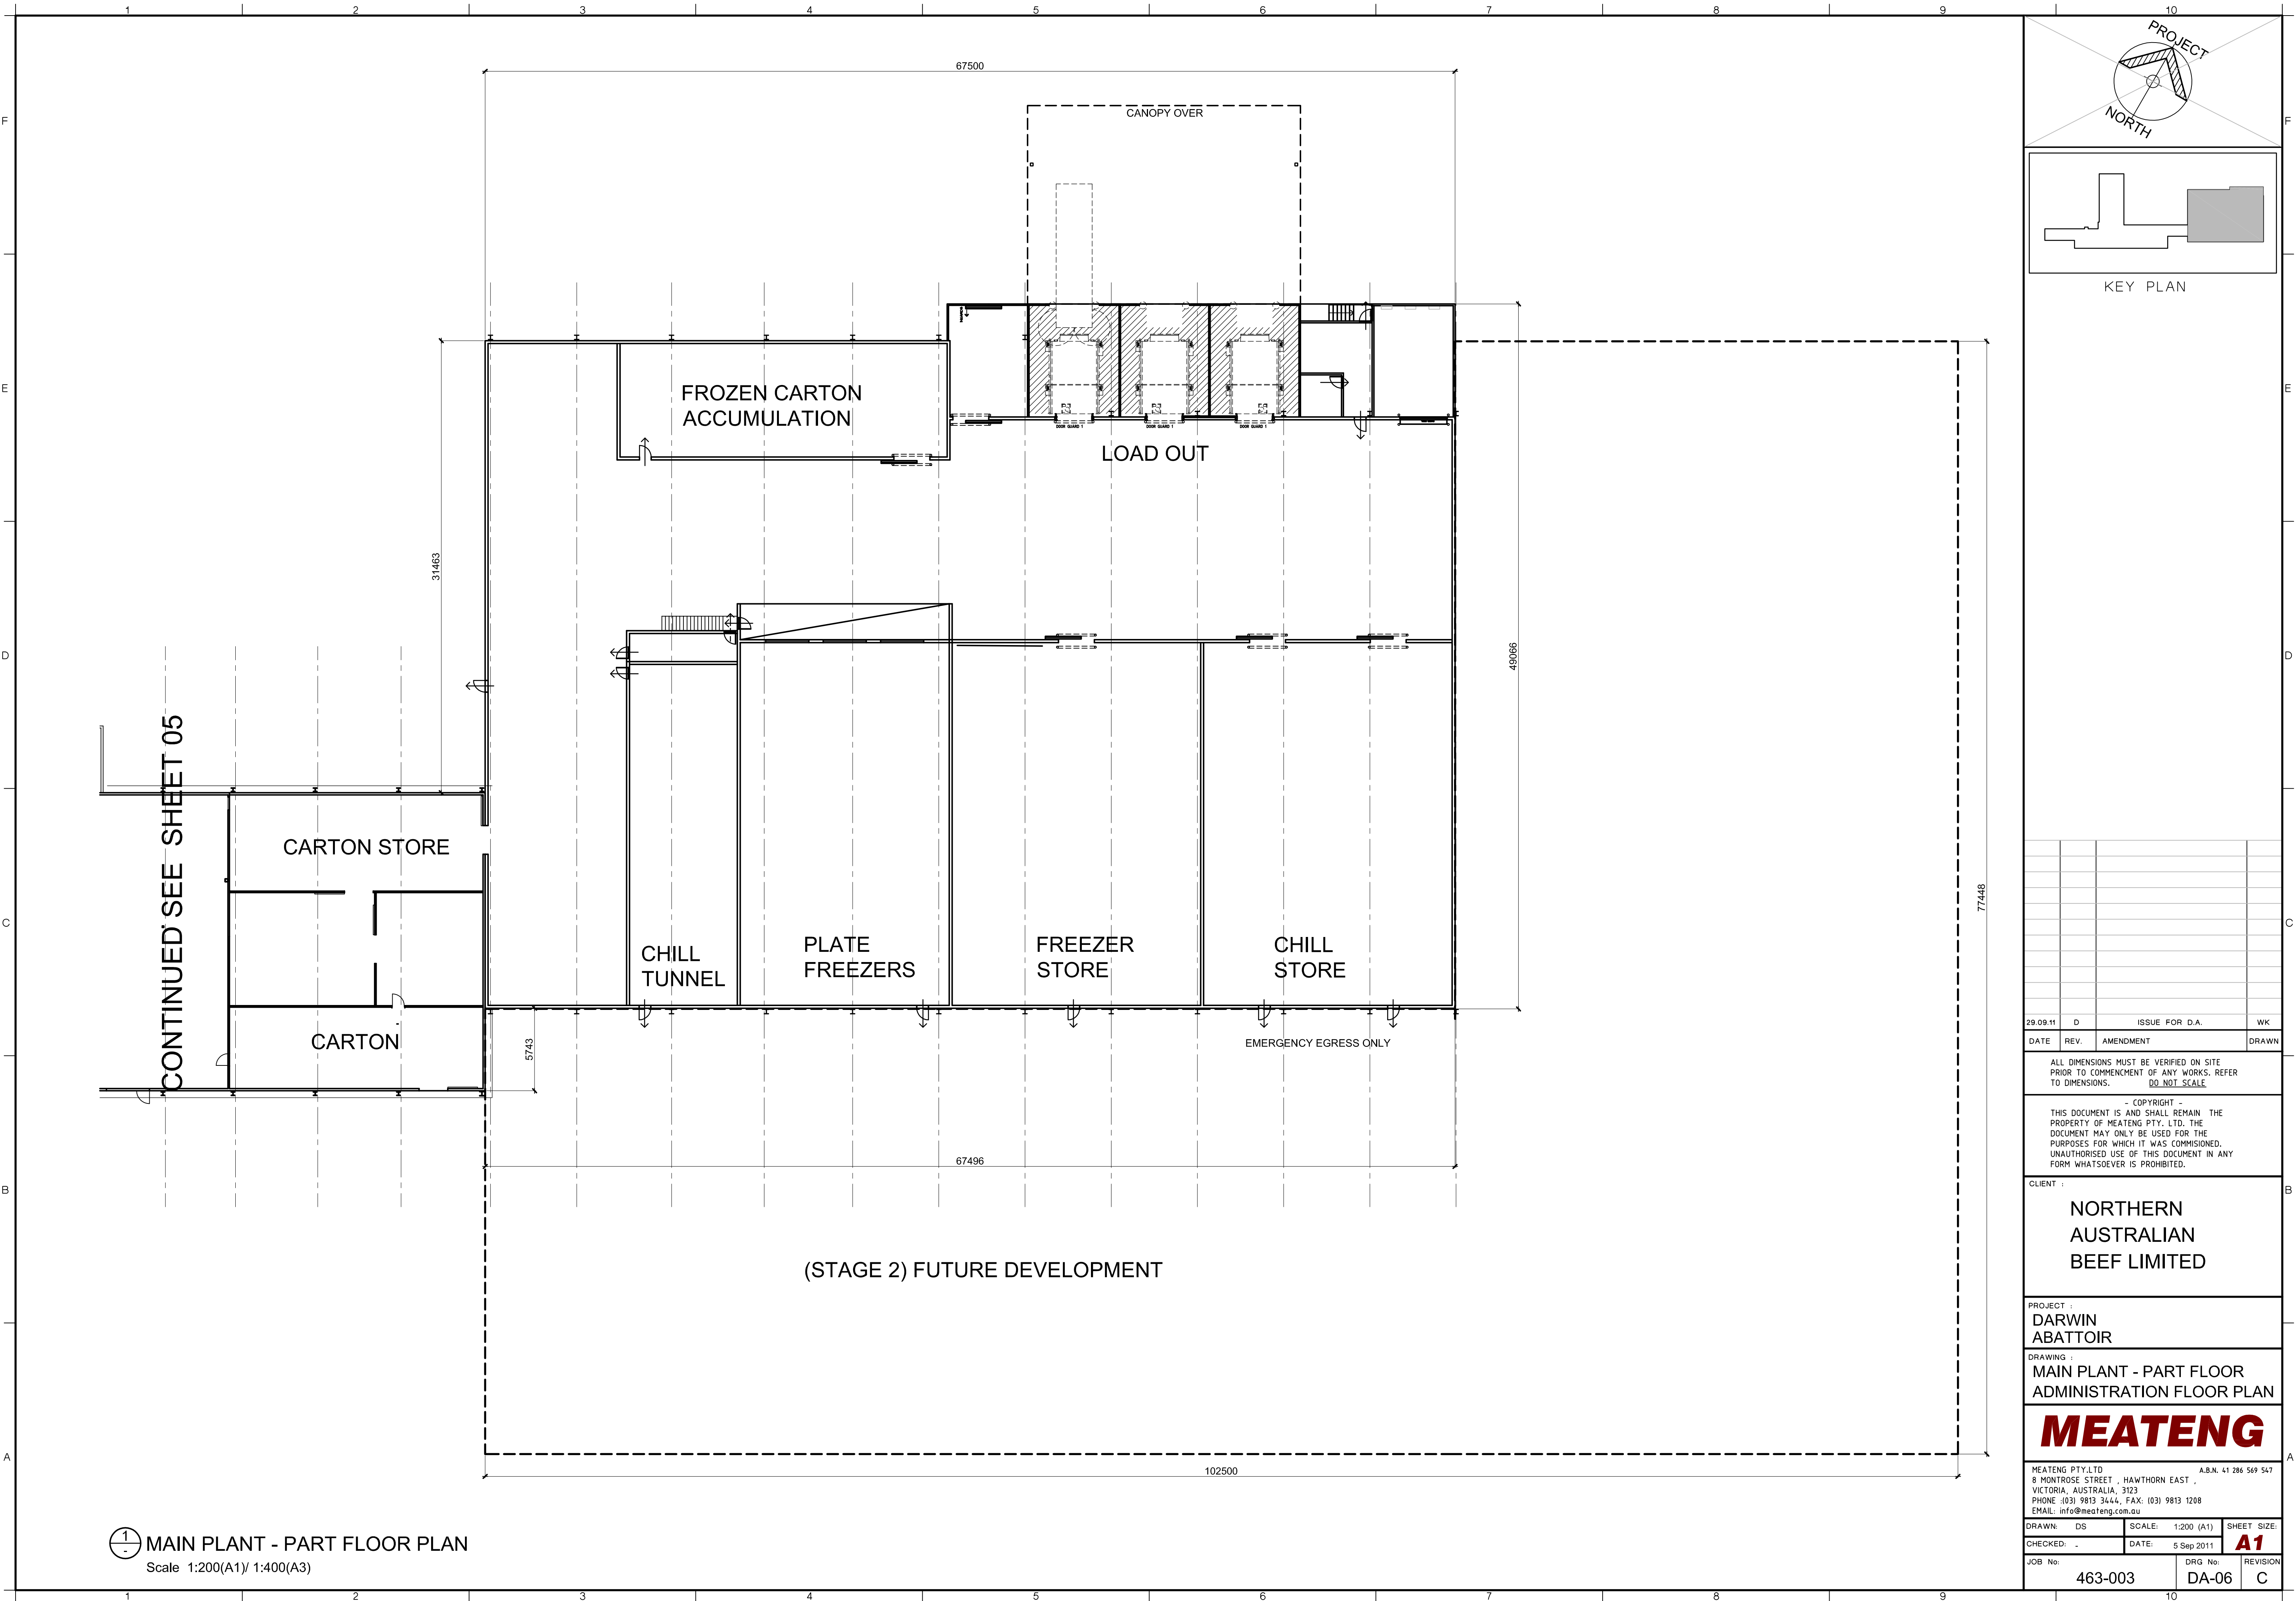

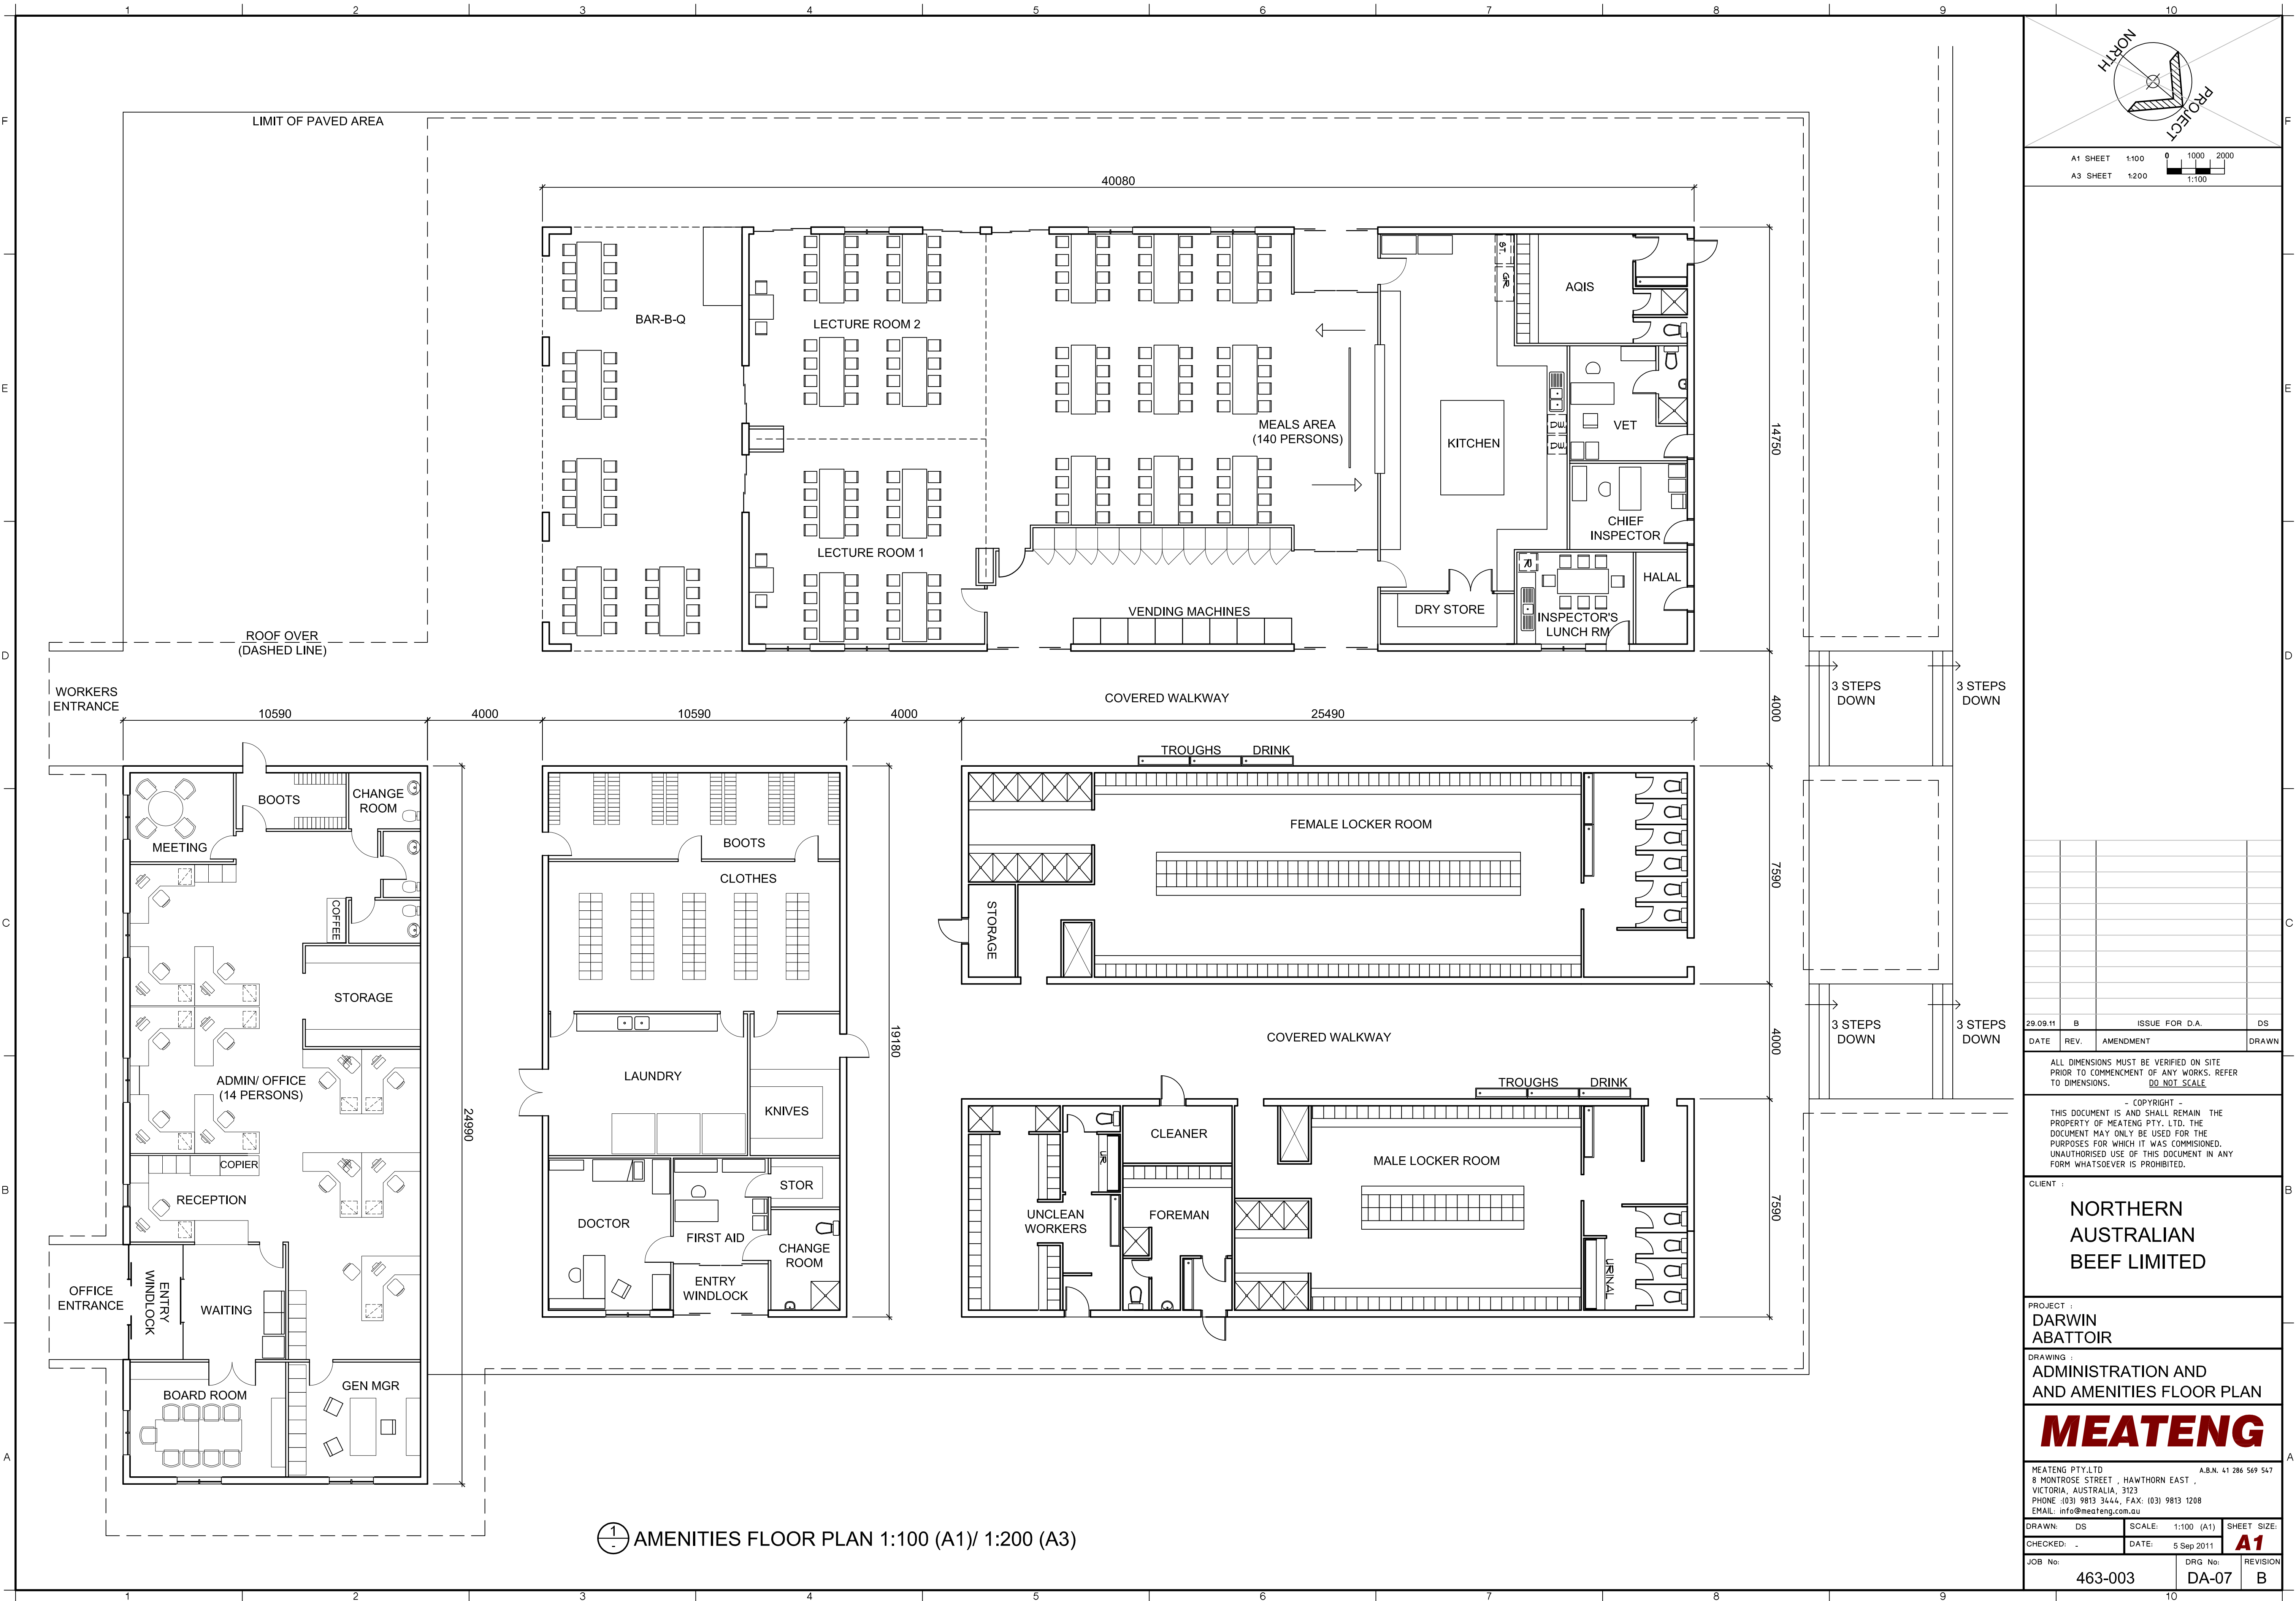

1 AMENITIES FLOOR PLAN 1:100 (A1)/ 1:200 (A3)

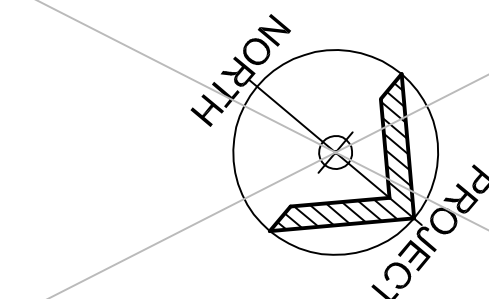

A1 SHEET 1:100
A3 SHEET 1:200

DATE	REV.	AMENDMENT	DRAWN
29.09.11	B	ISSUE FOR D.A.	DS

ALL DIMENSIONS MUST BE VERIFIED ON SITE PRIOR TO COMMENCEMENT OF ANY WORKS. REFER TO DIMENSIONS. DO NOT SCALE.

THIS DOCUMENT IS AND SHALL REMAIN THE PROPERTY OF MEATENG PTY. LTD. THE DOCUMENT MAY ONLY BE USED FOR THE PURPOSES FOR WHICH IT WAS COMMISSIONED. UNAUTHORISED USE OF THIS DOCUMENT IN ANY FORM WHATSOEVER IS PROHIBITED.

CLIENT :
NORTHERN AUSTRALIAN BEEF LIMITED

PROJECT :
DARWIN ABATTOIR

DRAWING :
ADMINISTRATION AND AMENITIES FLOOR PLAN


MEATENG

MEATENG PTY.LTD
8 MONTROSE STREET, HAWTHORN EAST,
VICTORIA, AUSTRALIA, 3123
PHONE: (03) 9813 3444, FAX: (03) 9813 1288
EMAIL: info@meateng.com.au


DRAWN: DS SCALE: 1:100 (A1) SHEET SIZE:

CHECKED: - DATE: 5 Sep 2011 **A1**


JOB No: 463-003 DRG No: DA-07 REVISION: B

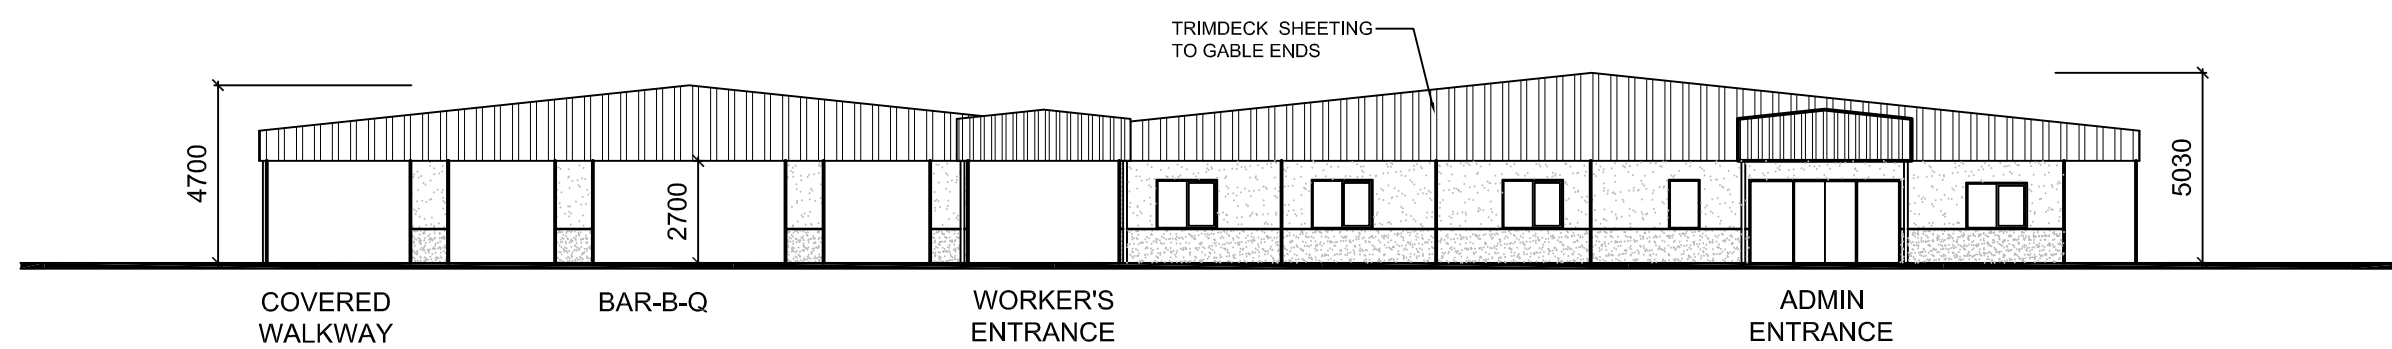


AMENITIES - EAST ELEVATION
Scale 1:200(A1)/ 1:400(A3)

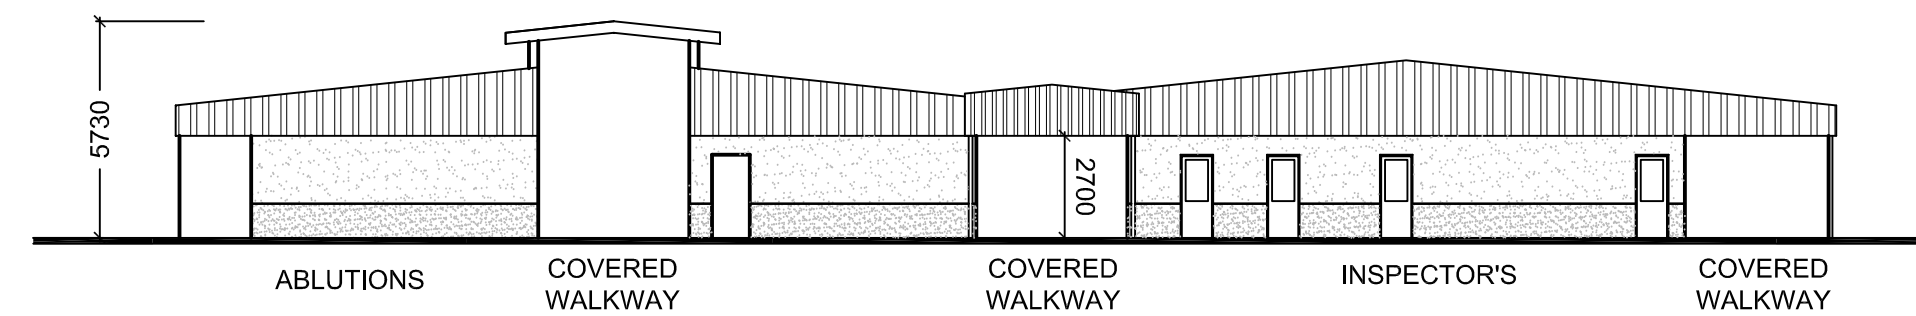


AMENITIES - WEST ELEVATION
Scale 1:200(A1)/ 1:400(A3)

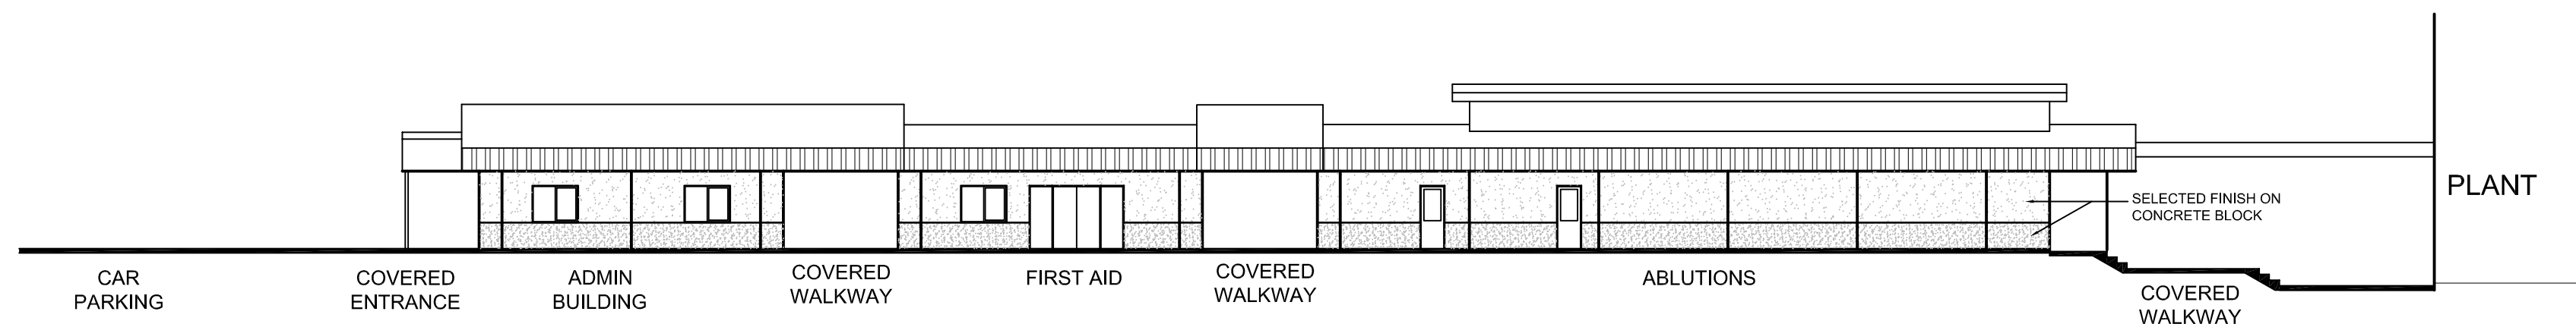


AMENITIES - NORTH ELEVATION
Scale 1:200(A1)/ 1:400(A3)

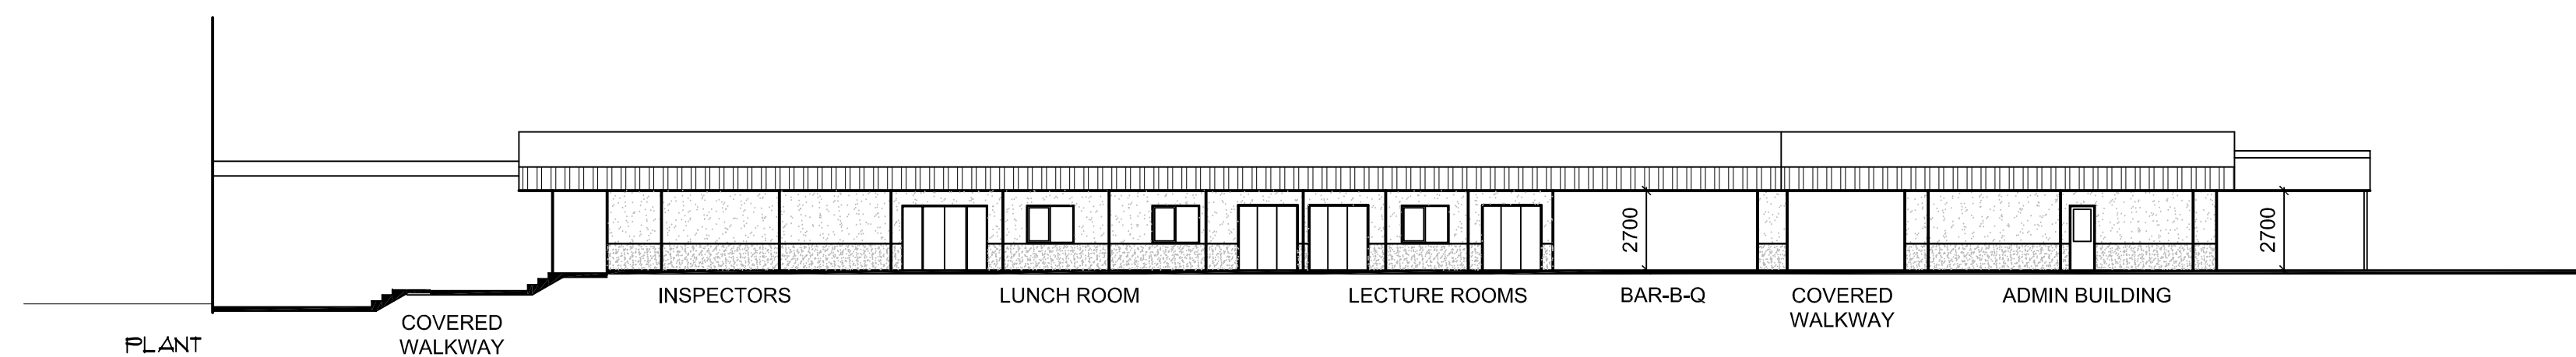

AMENITIES - SOUTH ELEVATION
Scale 1:200 (A1) / 1:400 (A3)

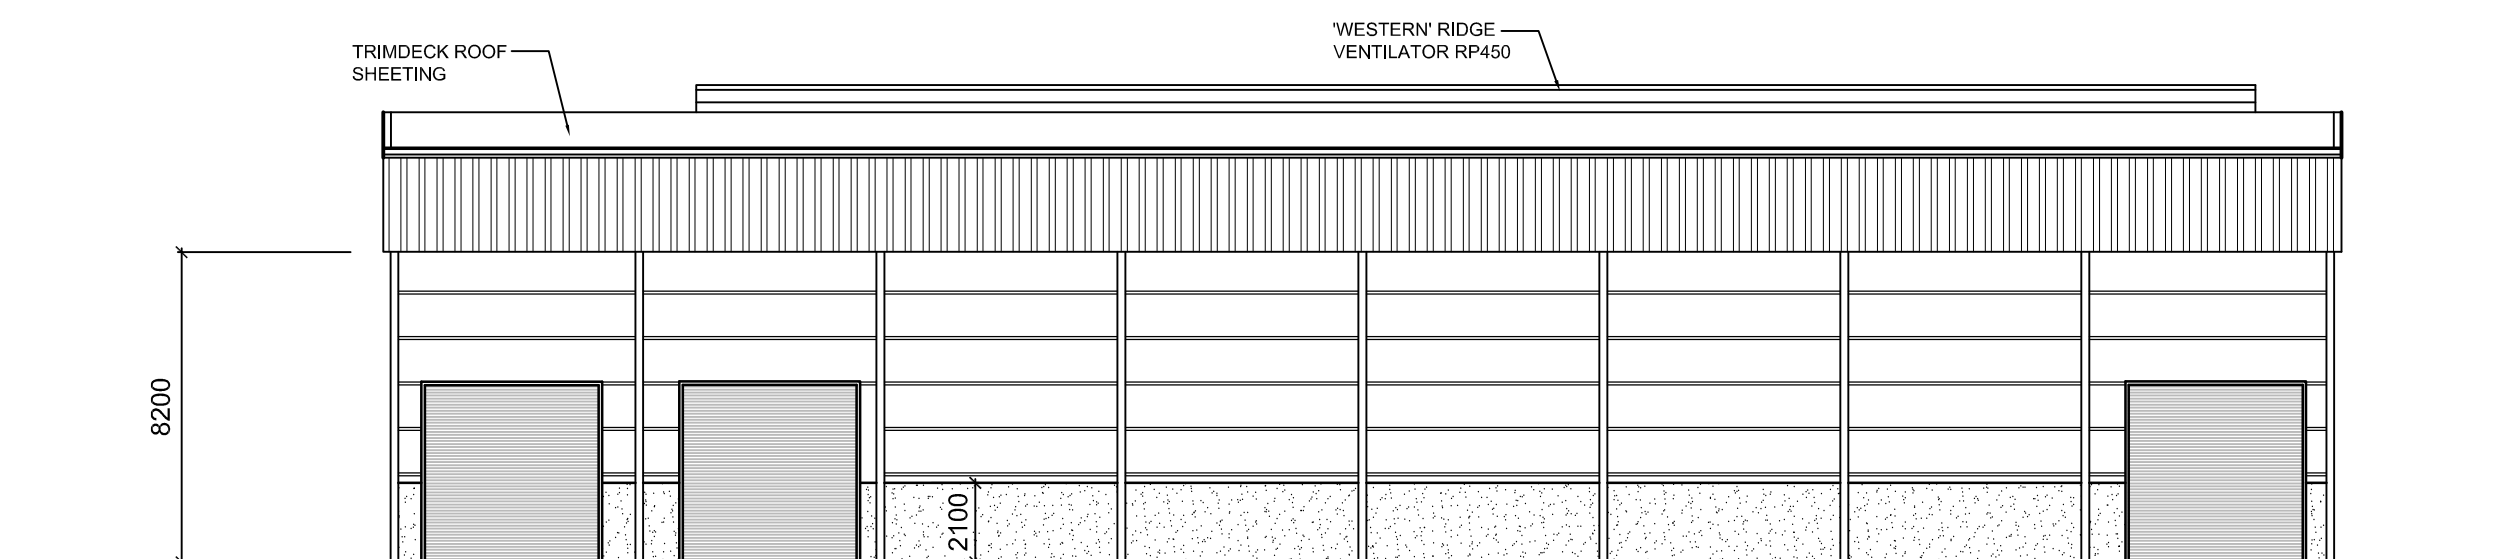

RENDER WEST ELEVATION (SIMILAR ELEVATION FOR HIDES, STORAGE, WORKSHOP, ETC)
Scale 1:200 (A1) / 1:400 (A3)

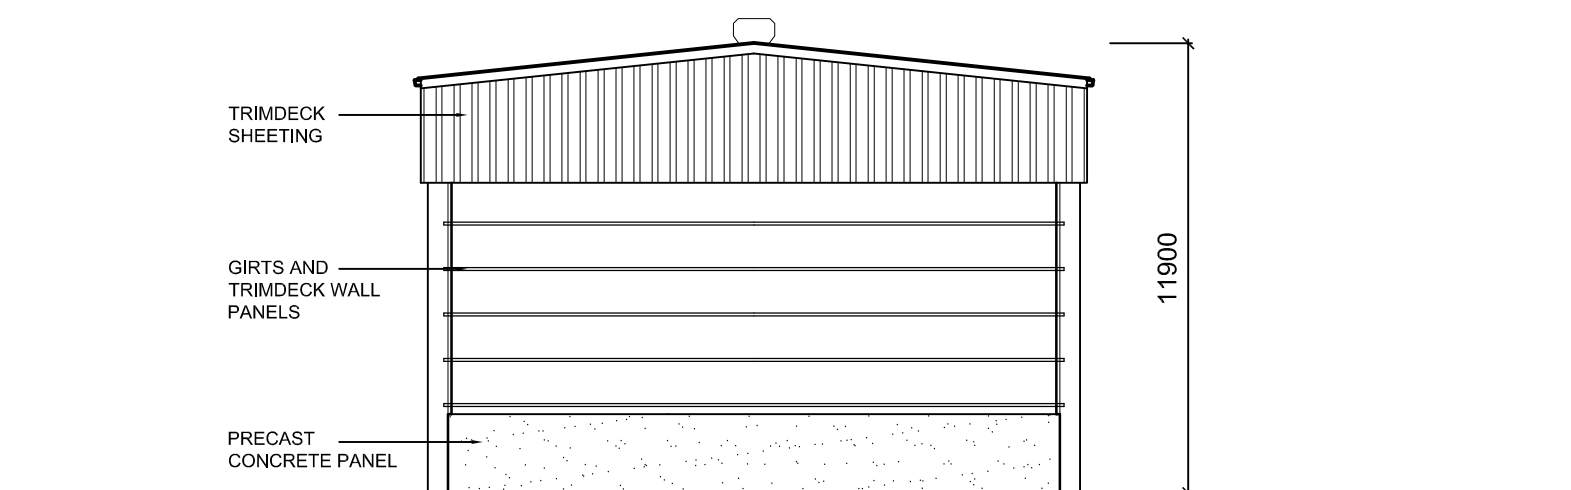

RENDER SOUTH ELEVATION (SIMILAR ELEVATION FOR HIDES, STORAGE, WORKSHOP, ETC)
Scale 1:200 (A1) / 1:400 (A3)

29.09.11	A	ISSUE FOR D.A.	DT
DATE	REV.	AMENDMENT	DRAWN

ALL DIMENSIONS MUST BE VERIFIED ON SITE PRIOR TO COMMENCEMENT OF ANY WORKS. REFER TO DIMENSIONS.
DO NOT SCALE

- COPYRIGHT -
THIS DOCUMENT IS AND SHALL REMAIN THE PROPERTY OF MEATENG PTY. LTD. THE DOCUMENT MAY ONLY BE USED FOR THE PURPOSES FOR WHICH IT WAS COMMISSIONED. UNAUTHORISED USE OF THIS DOCUMENT IN ANY FORM WHATSOEVER IS PROHIBITED.

CLIENT :
NORTHERN AUSTRALIAN BEEF LIMITED


PROJECT :
DARWIN ABATTOIR

DRAWING :
BUILDING ELEVATIONS

MEATENG

MEATENG PTY.LTD A.B.N. 41 286 569 547
8 MONTROSE STREET , HAWTHORN EAST ,
VICTORIA, AUSTRALIA, 3123
PHONE : (03) 9813 3414, FAX: (03) 9813 1208
EMAIL: info@meateng.com.au

DRAWN: DS	SCALE: 1:200(A1)	SHEET SIZE:
CHECKED: -	DATE: Sep 2011	A1
JOB No: 463-003	DRG No: DA-09	REVISION: A

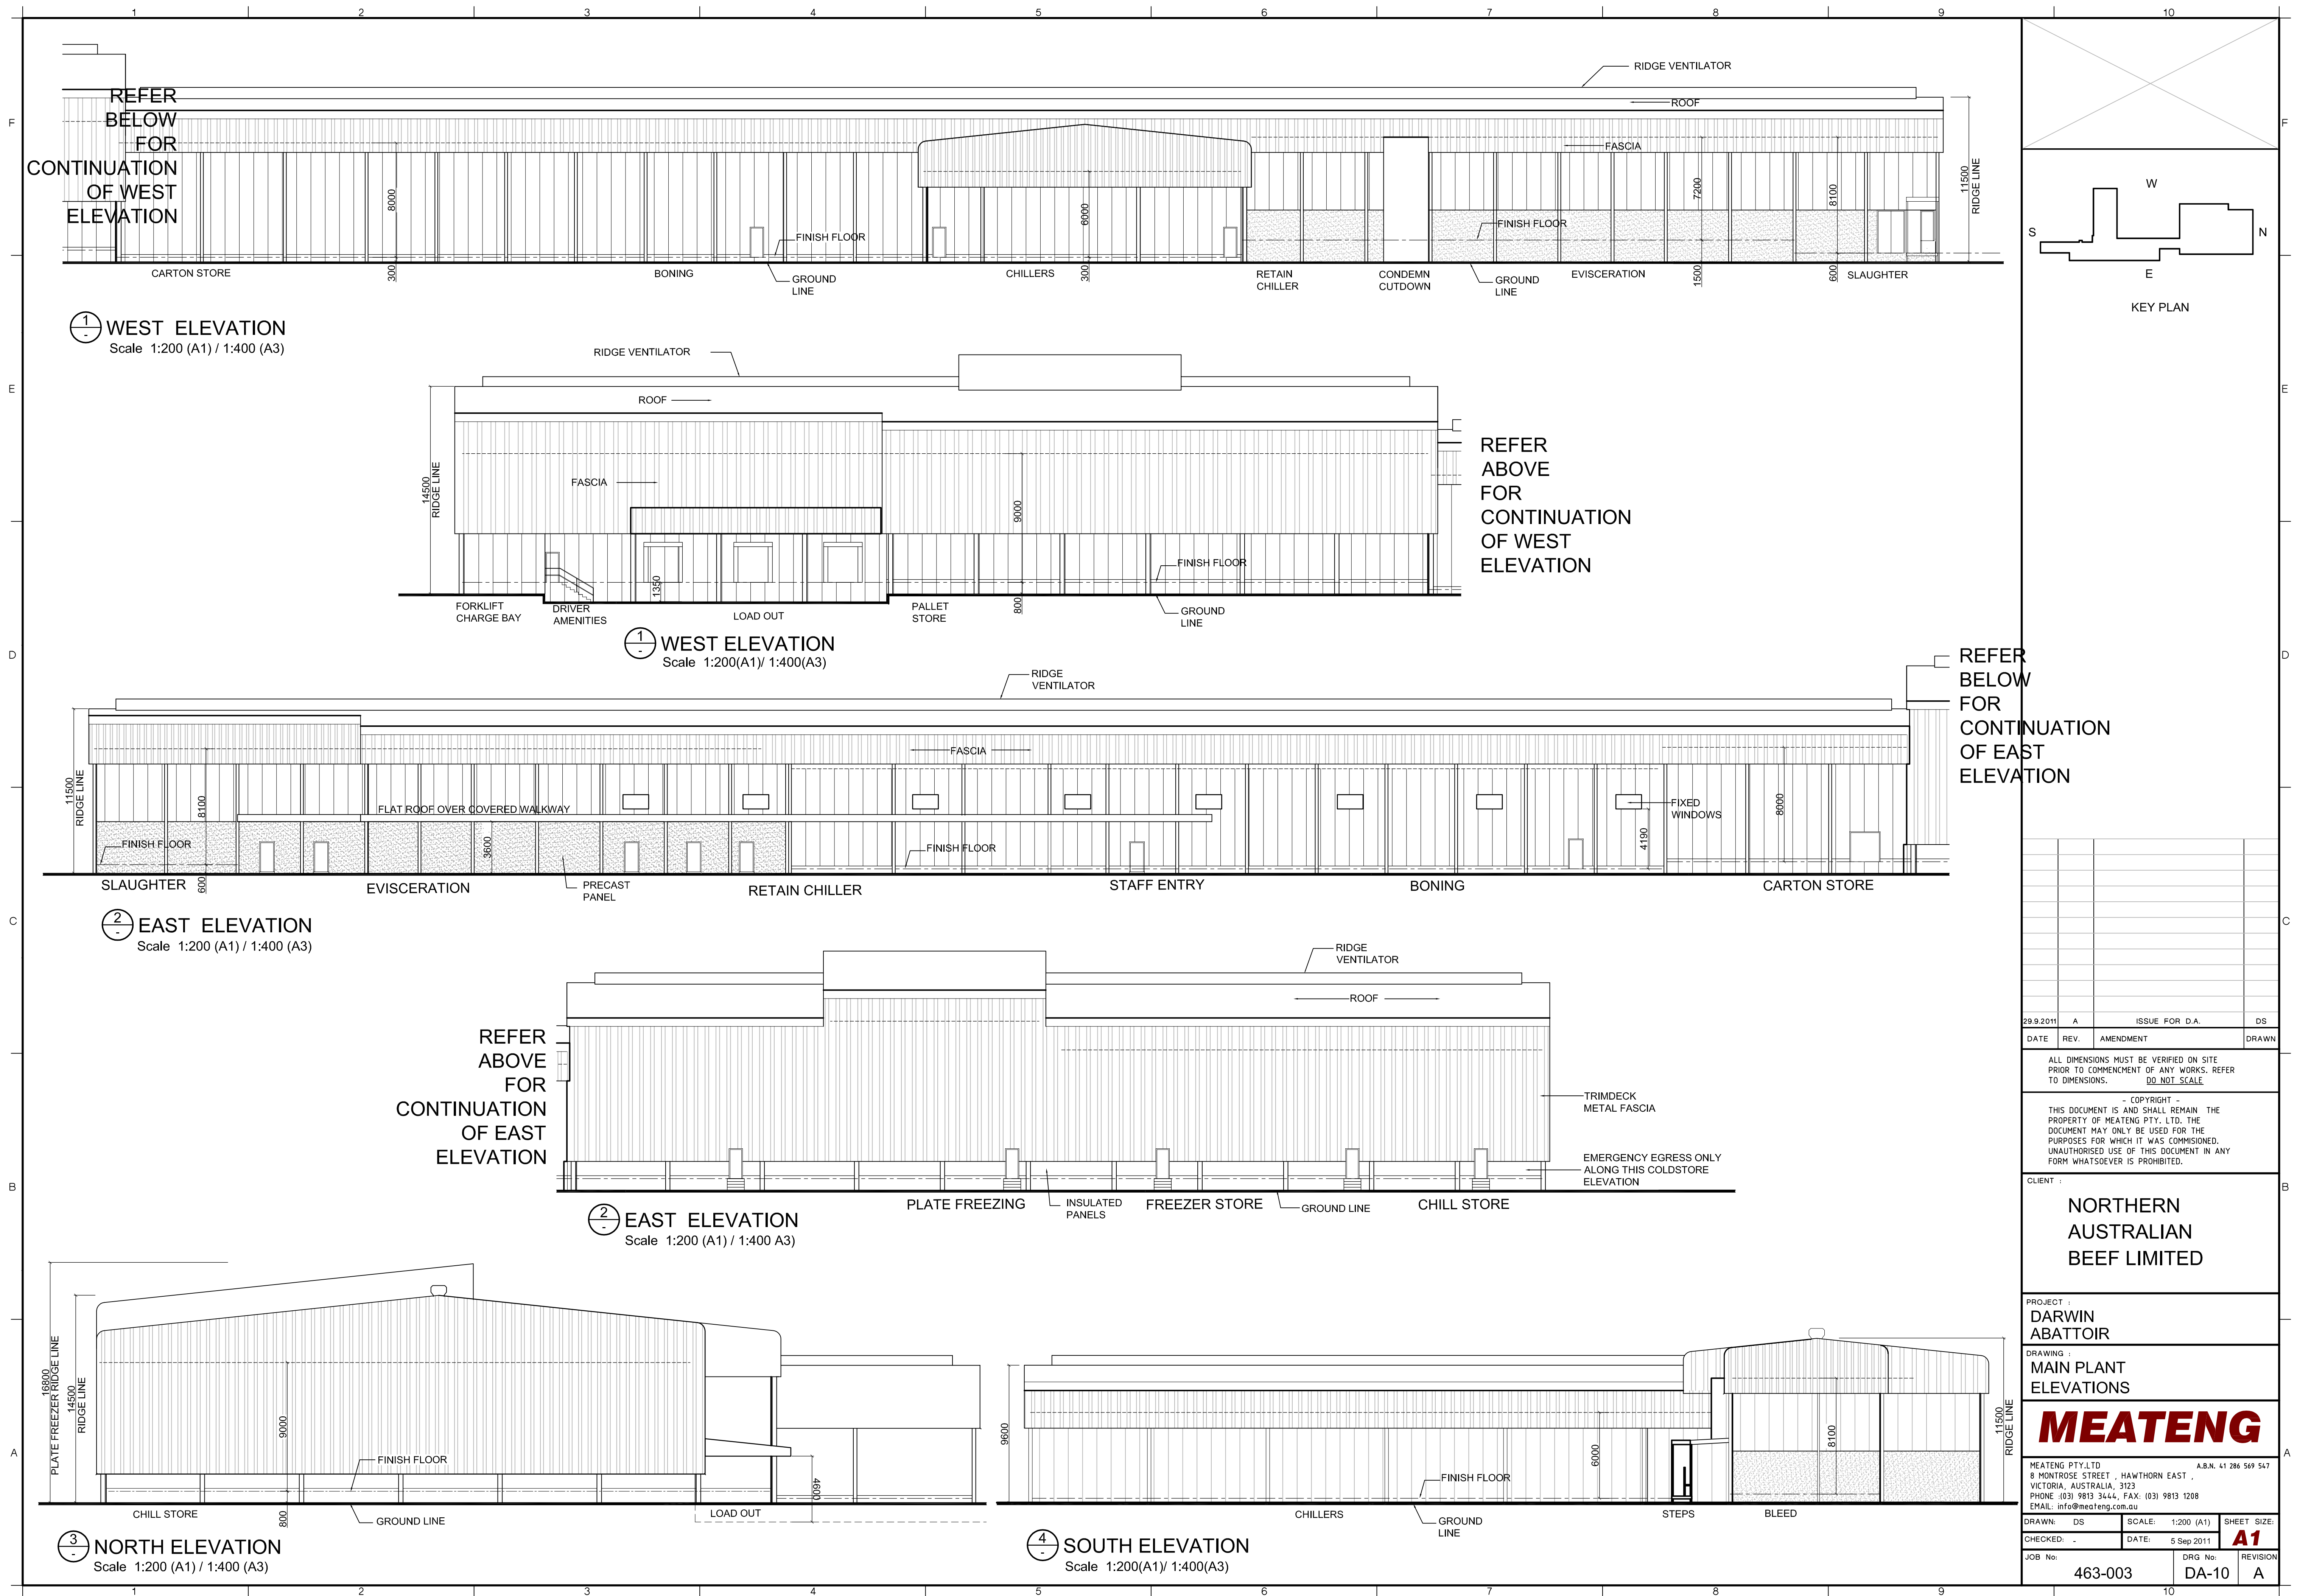

29.9.2011	A	ISSUE FOR D.A.	DS
DATE	REV.	AMENDMENT	DRAWN

ALL DIMENSIONS MUST BE VERIFIED ON SITE PRIOR TO COMMENCEMENT OF ANY WORKS. REFER TO DIMENSIONS. DO NOT SCALE.

- COPYRIGHT -
THIS DOCUMENT IS AND SHALL REMAIN THE PROPERTY OF MEATENG PTY. LTD. THE DOCUMENT MAY ONLY BE USED FOR THE PURPOSES FOR WHICH IT WAS COMMISSIONED. UNAUTHORISED USE OF THIS DOCUMENT IN ANY FORM WHATSOEVER IS PROHIBITED.

CLIENT :
NORTHERN AUSTRALIAN BEEF LIMITED












PROJECT :
DARWIN ABATTOIR

DRAWING :
MAIN PLANT ELEVATIONS

MEATENG

MEATENG PTY.LTD A.B.N. 41 286 569 547
8 MONTROSE STREET, HAWTHORN EAST, VICTORIA, AUSTRALIA, 3123
PHONE: (03) 9813 3444, FAX: (03) 9813 1208
EMAIL: info@meateng.com.au

DRAWN: DS	SCALE: 1:200 (A1)	SHEET SIZE: A1
CHECKED: -	DATE: 5 Sep 2011	REVISION
JOB No: 463-003	DRG No: DA-10	A

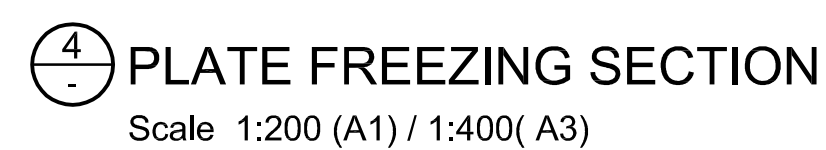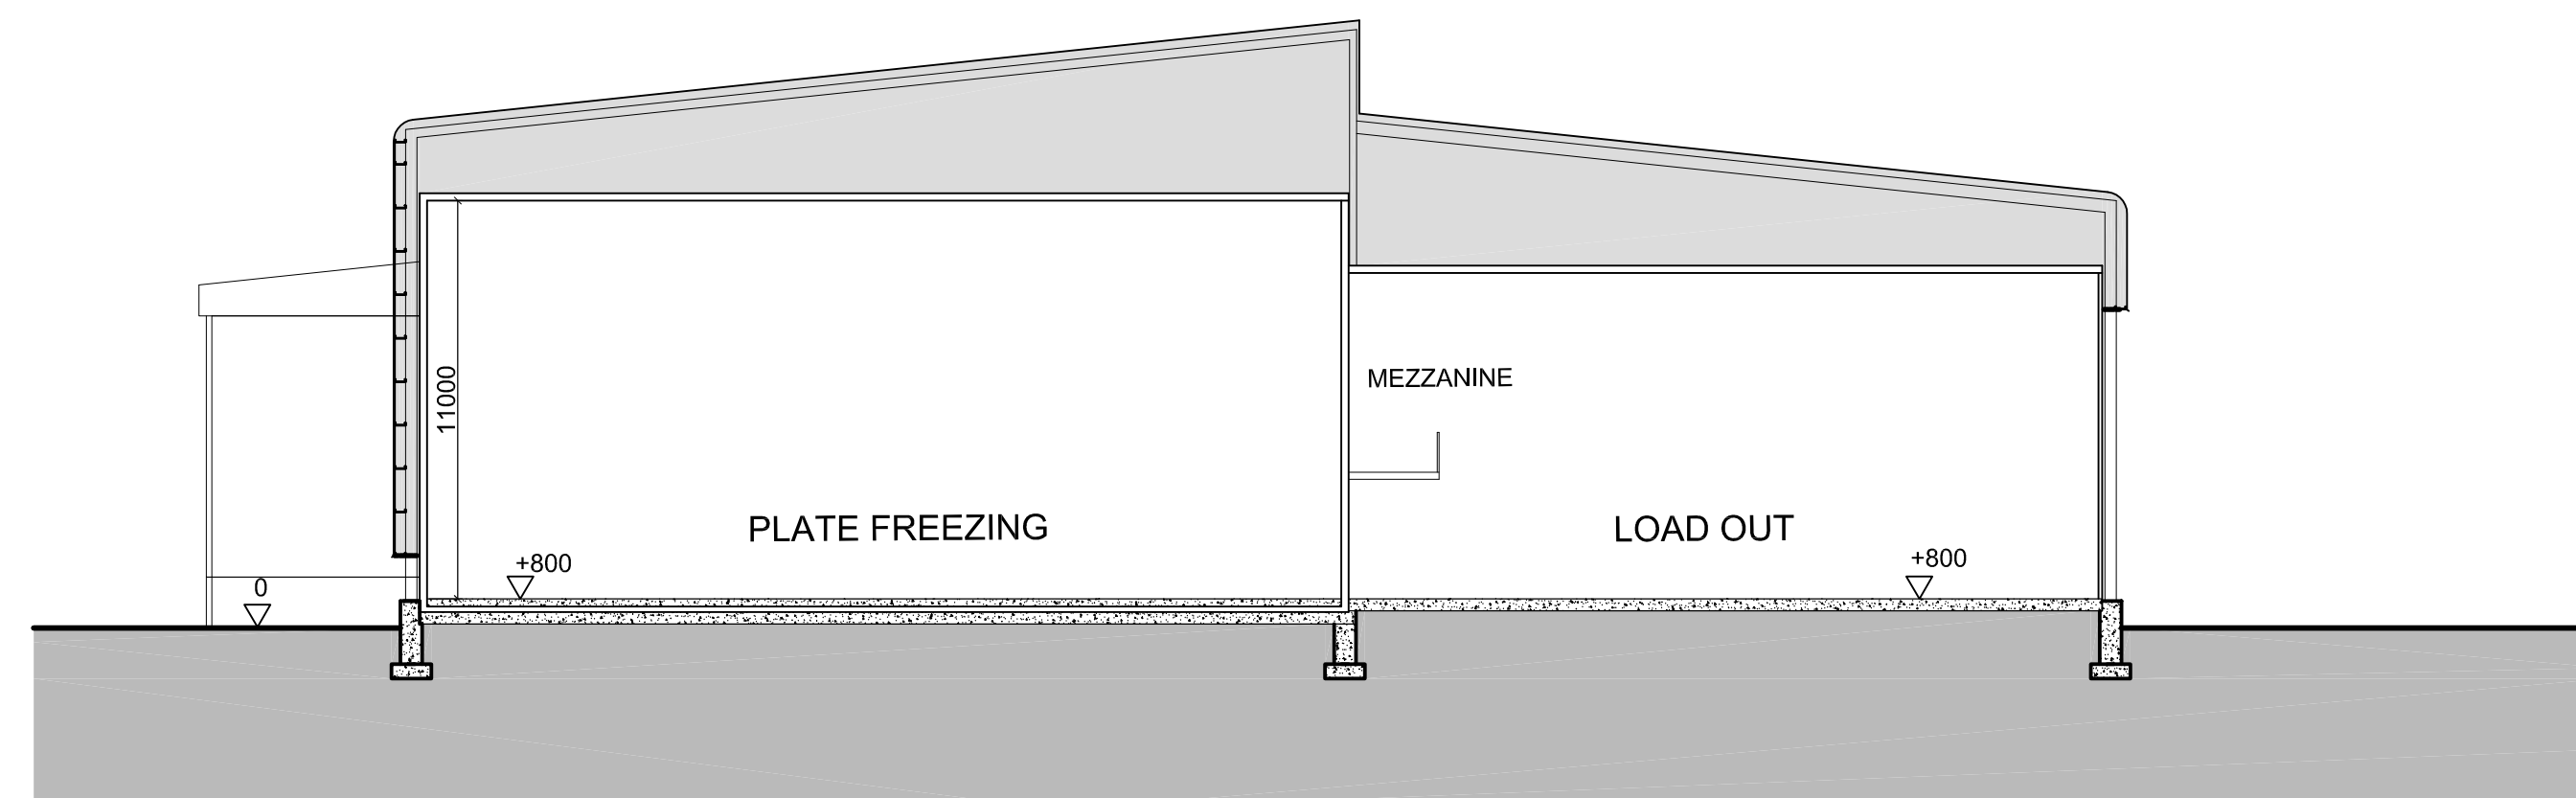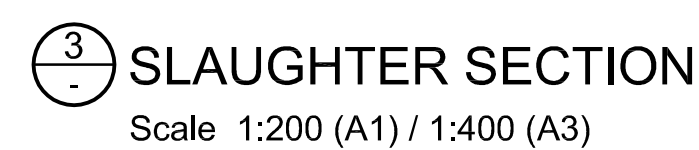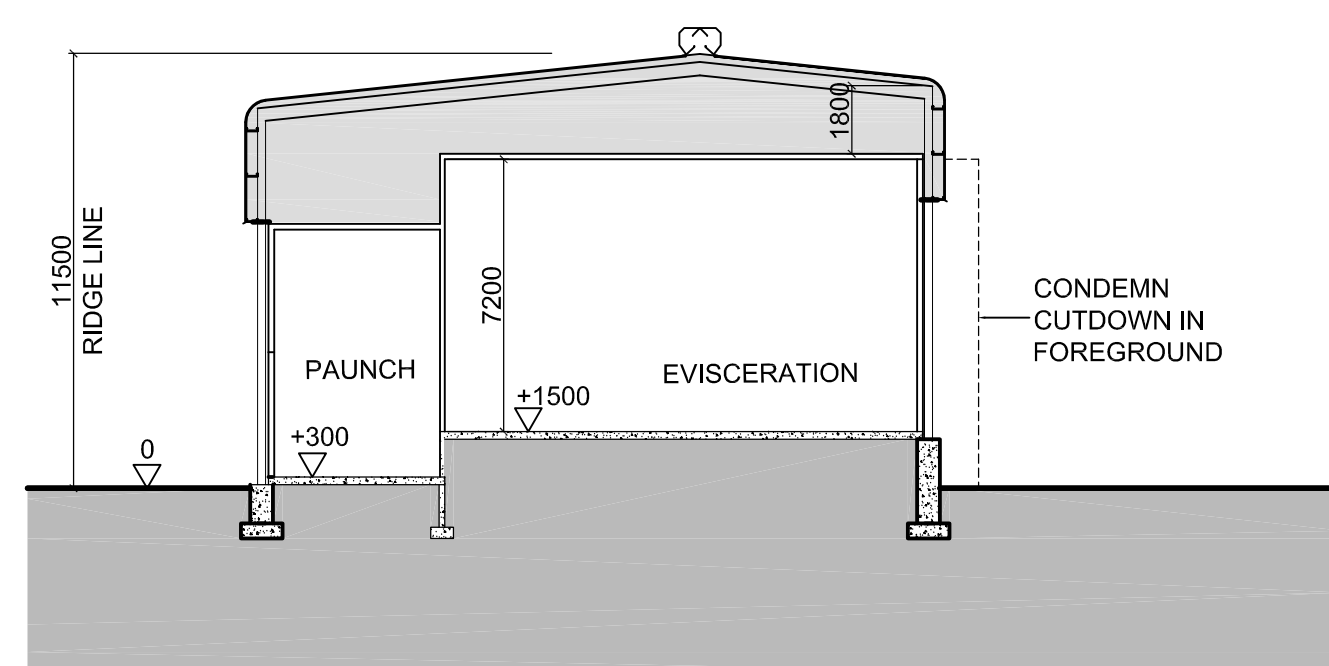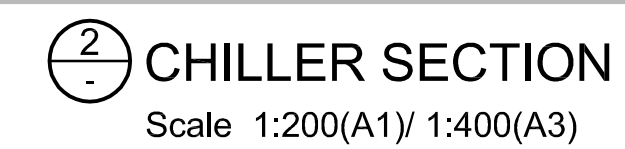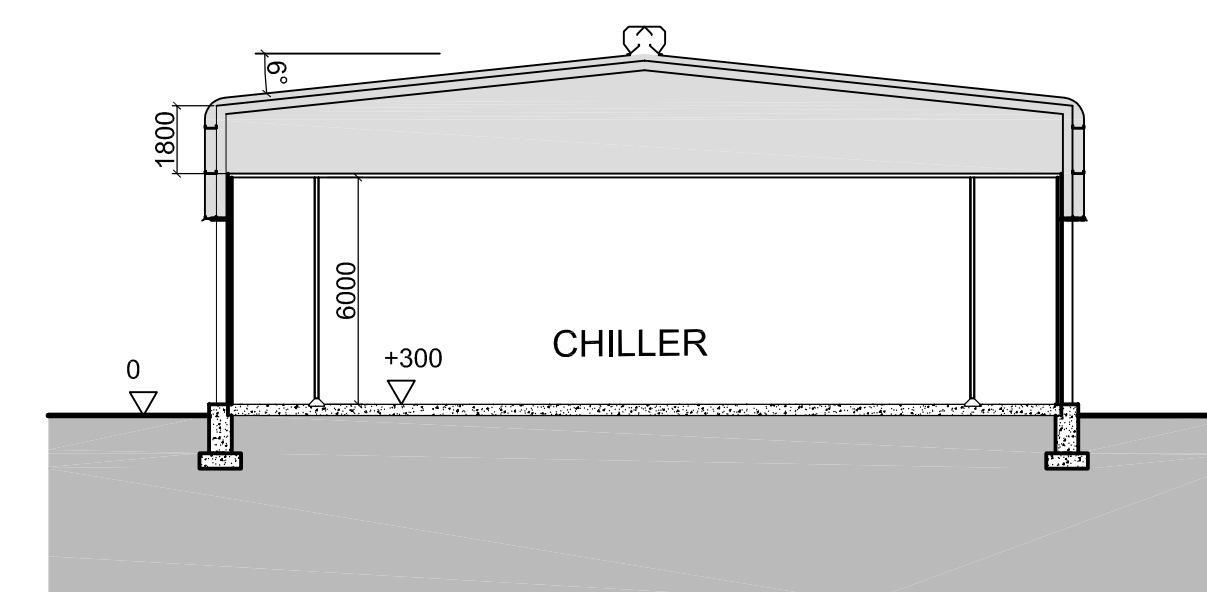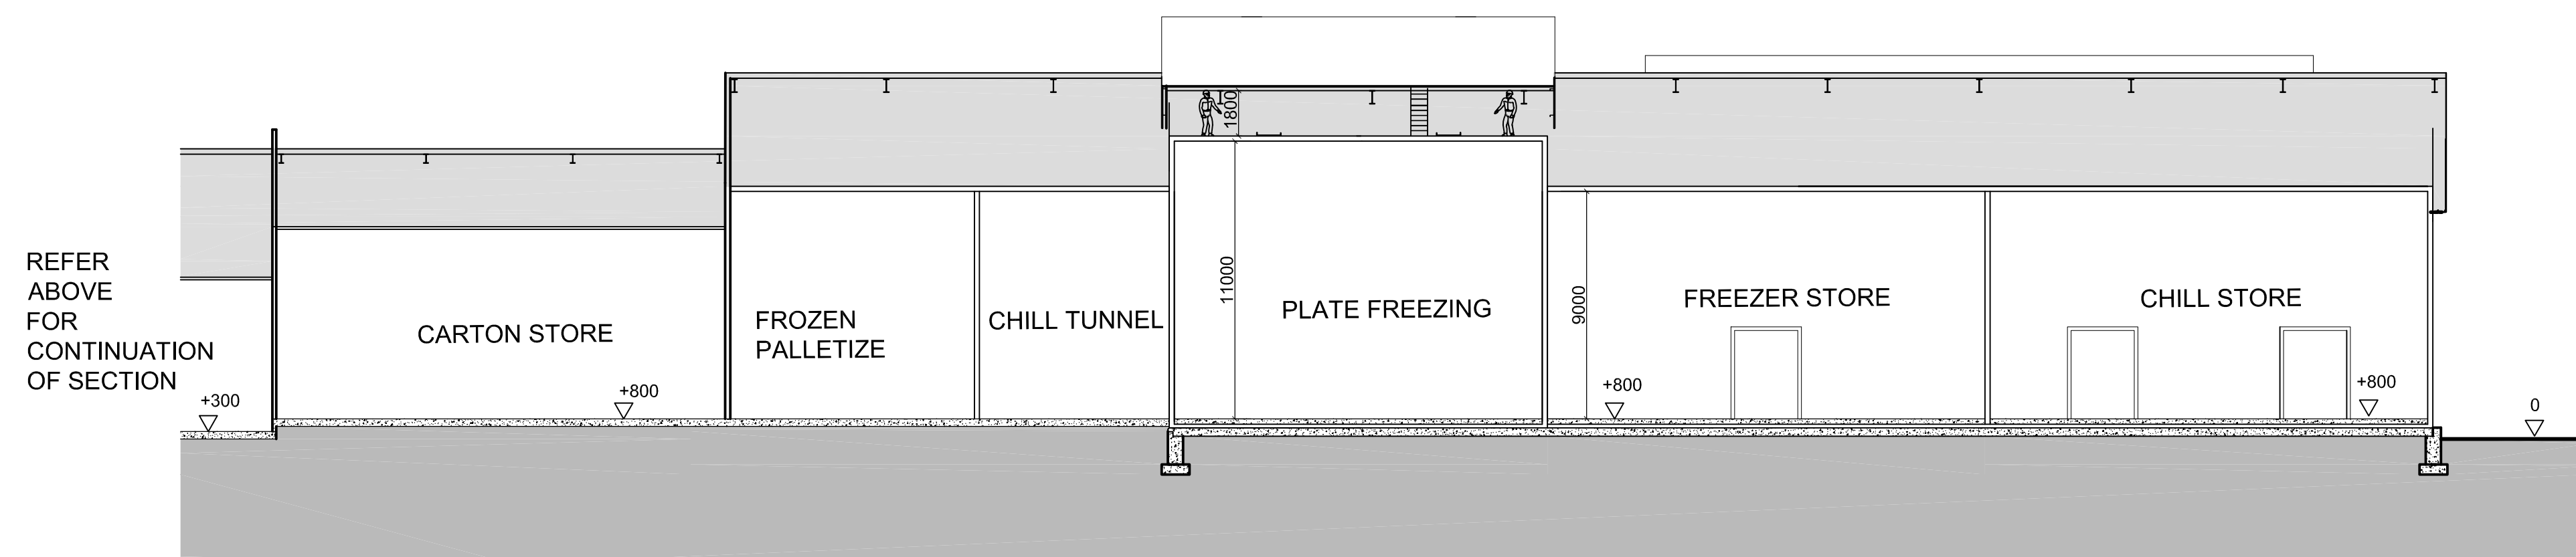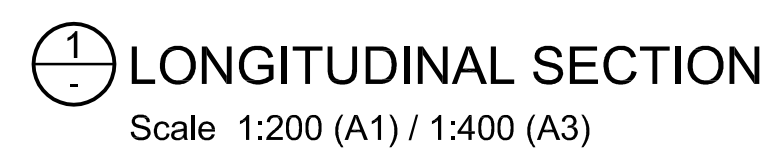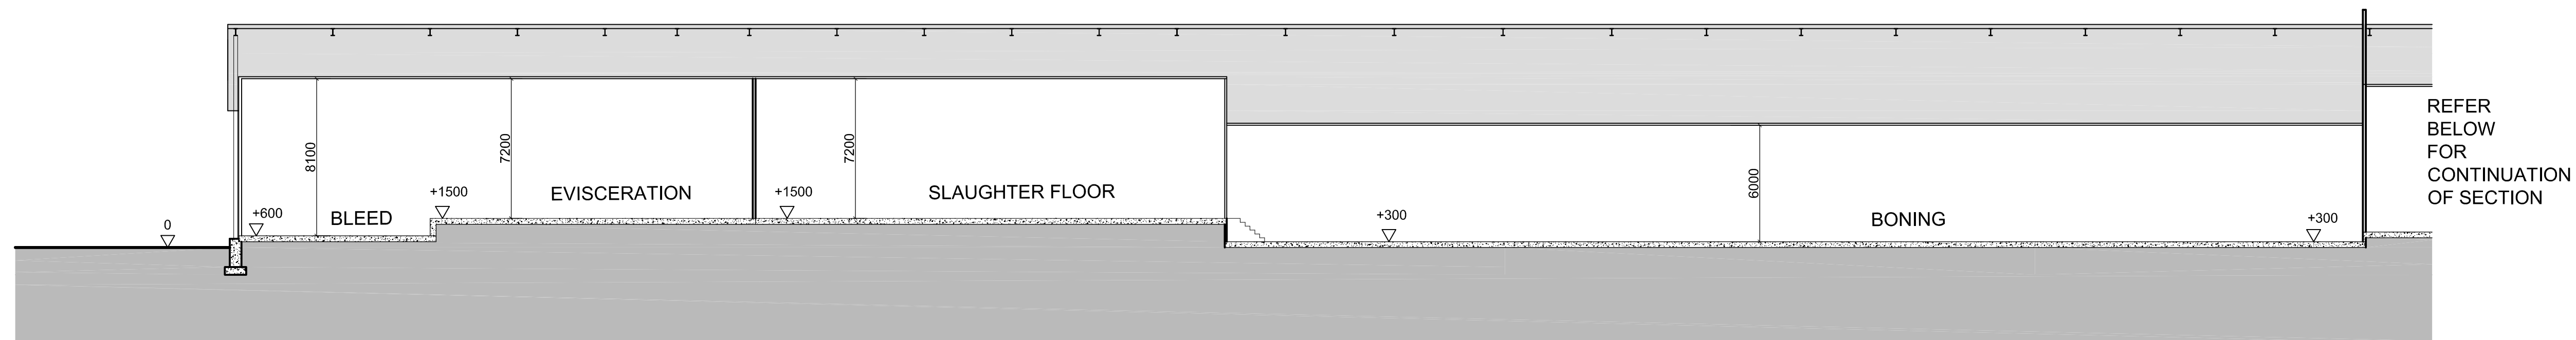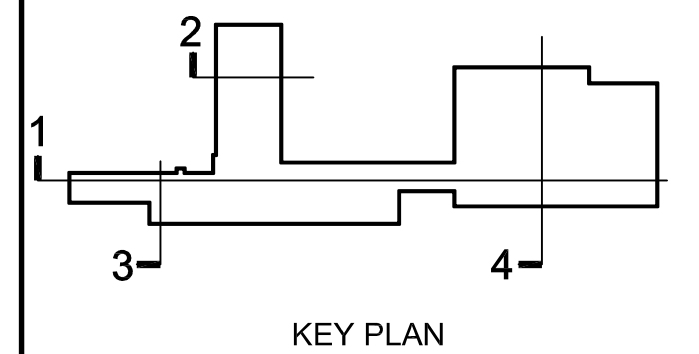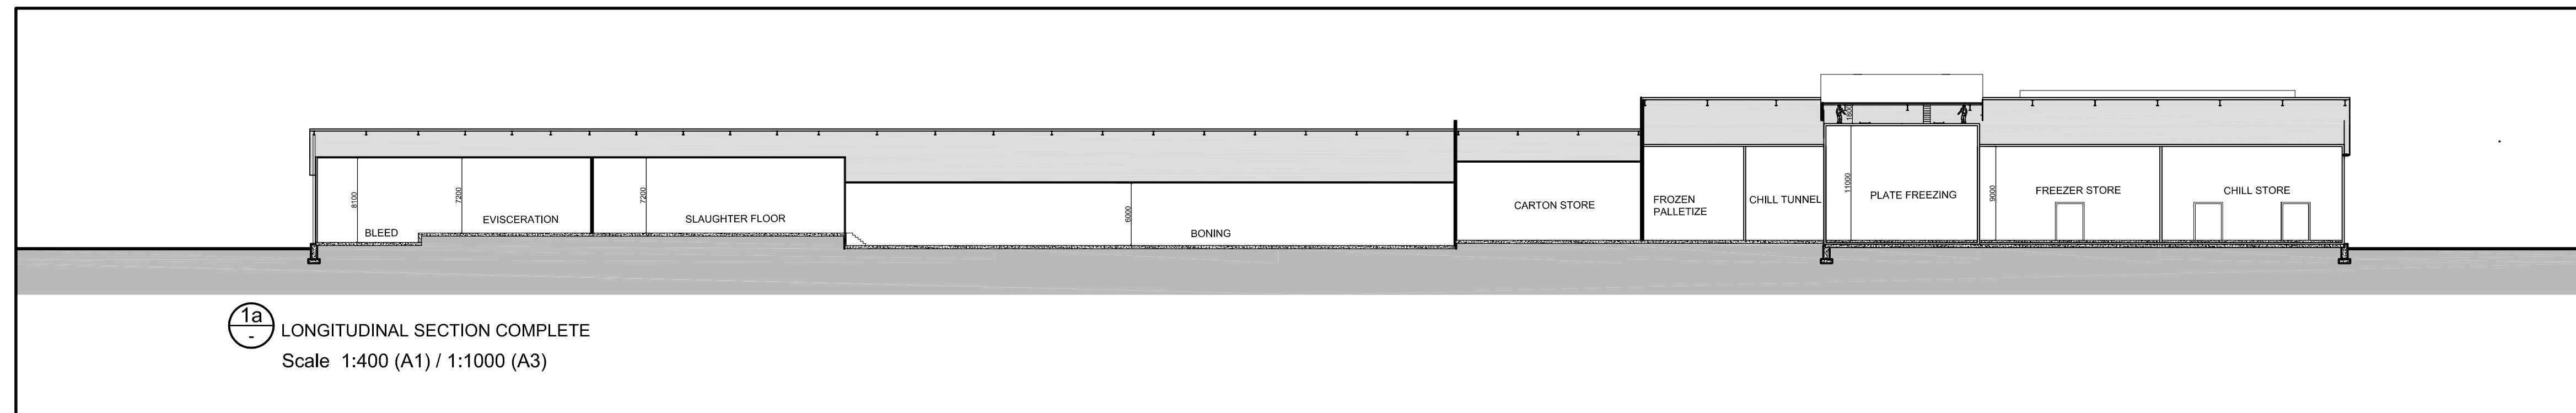

				C
29.09.11	A	ISSUE FOR D.A.		DT
DATE	REV.	AMENDMENT		DRAWN

ALL DIMENSIONS MUST BE VERIFIED ON SITE
PRIOR TO COMMENCEMENT OF ANY WORKS. REFER
TO DIMENSIONS. DO NOT SCALE

- COPYRIGHT -
THIS DOCUMENT IS AND SHALL REMAIN THE
PROPERTY OF MEATENG PTY. LTD. THE
DOCUMENT MAY ONLY BE USED FOR THE
PURPOSES FOR WHICH IT WAS COMMISSIONED.
UNAUTHORISED USE OF THIS DOCUMENT IN ANY
FORM WHATSOEVER IS PROHIBITED.

CLIENT : B

**NORTHERN
AUSTRALIAN
BEEF LIMITED**


PROJECT :
DARWIN
ABATTOIR

ABATTOIR
DRAWING : ABATTOIR BUILDING SECTIONS

MEATENG

MEATENG PTY.LTD
8 MONTROSE STREET, HAWTHORN EAST,
VICTORIA, AUSTRALIA, 3123
PHONE (03) 9813 3444, FAX: (03) 9813 1208
EMAIL: info@meateng.com.au

EMAIL: info@meafeng.com.au			
DRAWN: DS		SCALE: As Noted	
CHECKED: -		DATE: 5 Sep 2011	
JOB No:		DRG No:	
463-003		DA-11	
		REVISION	
		A	

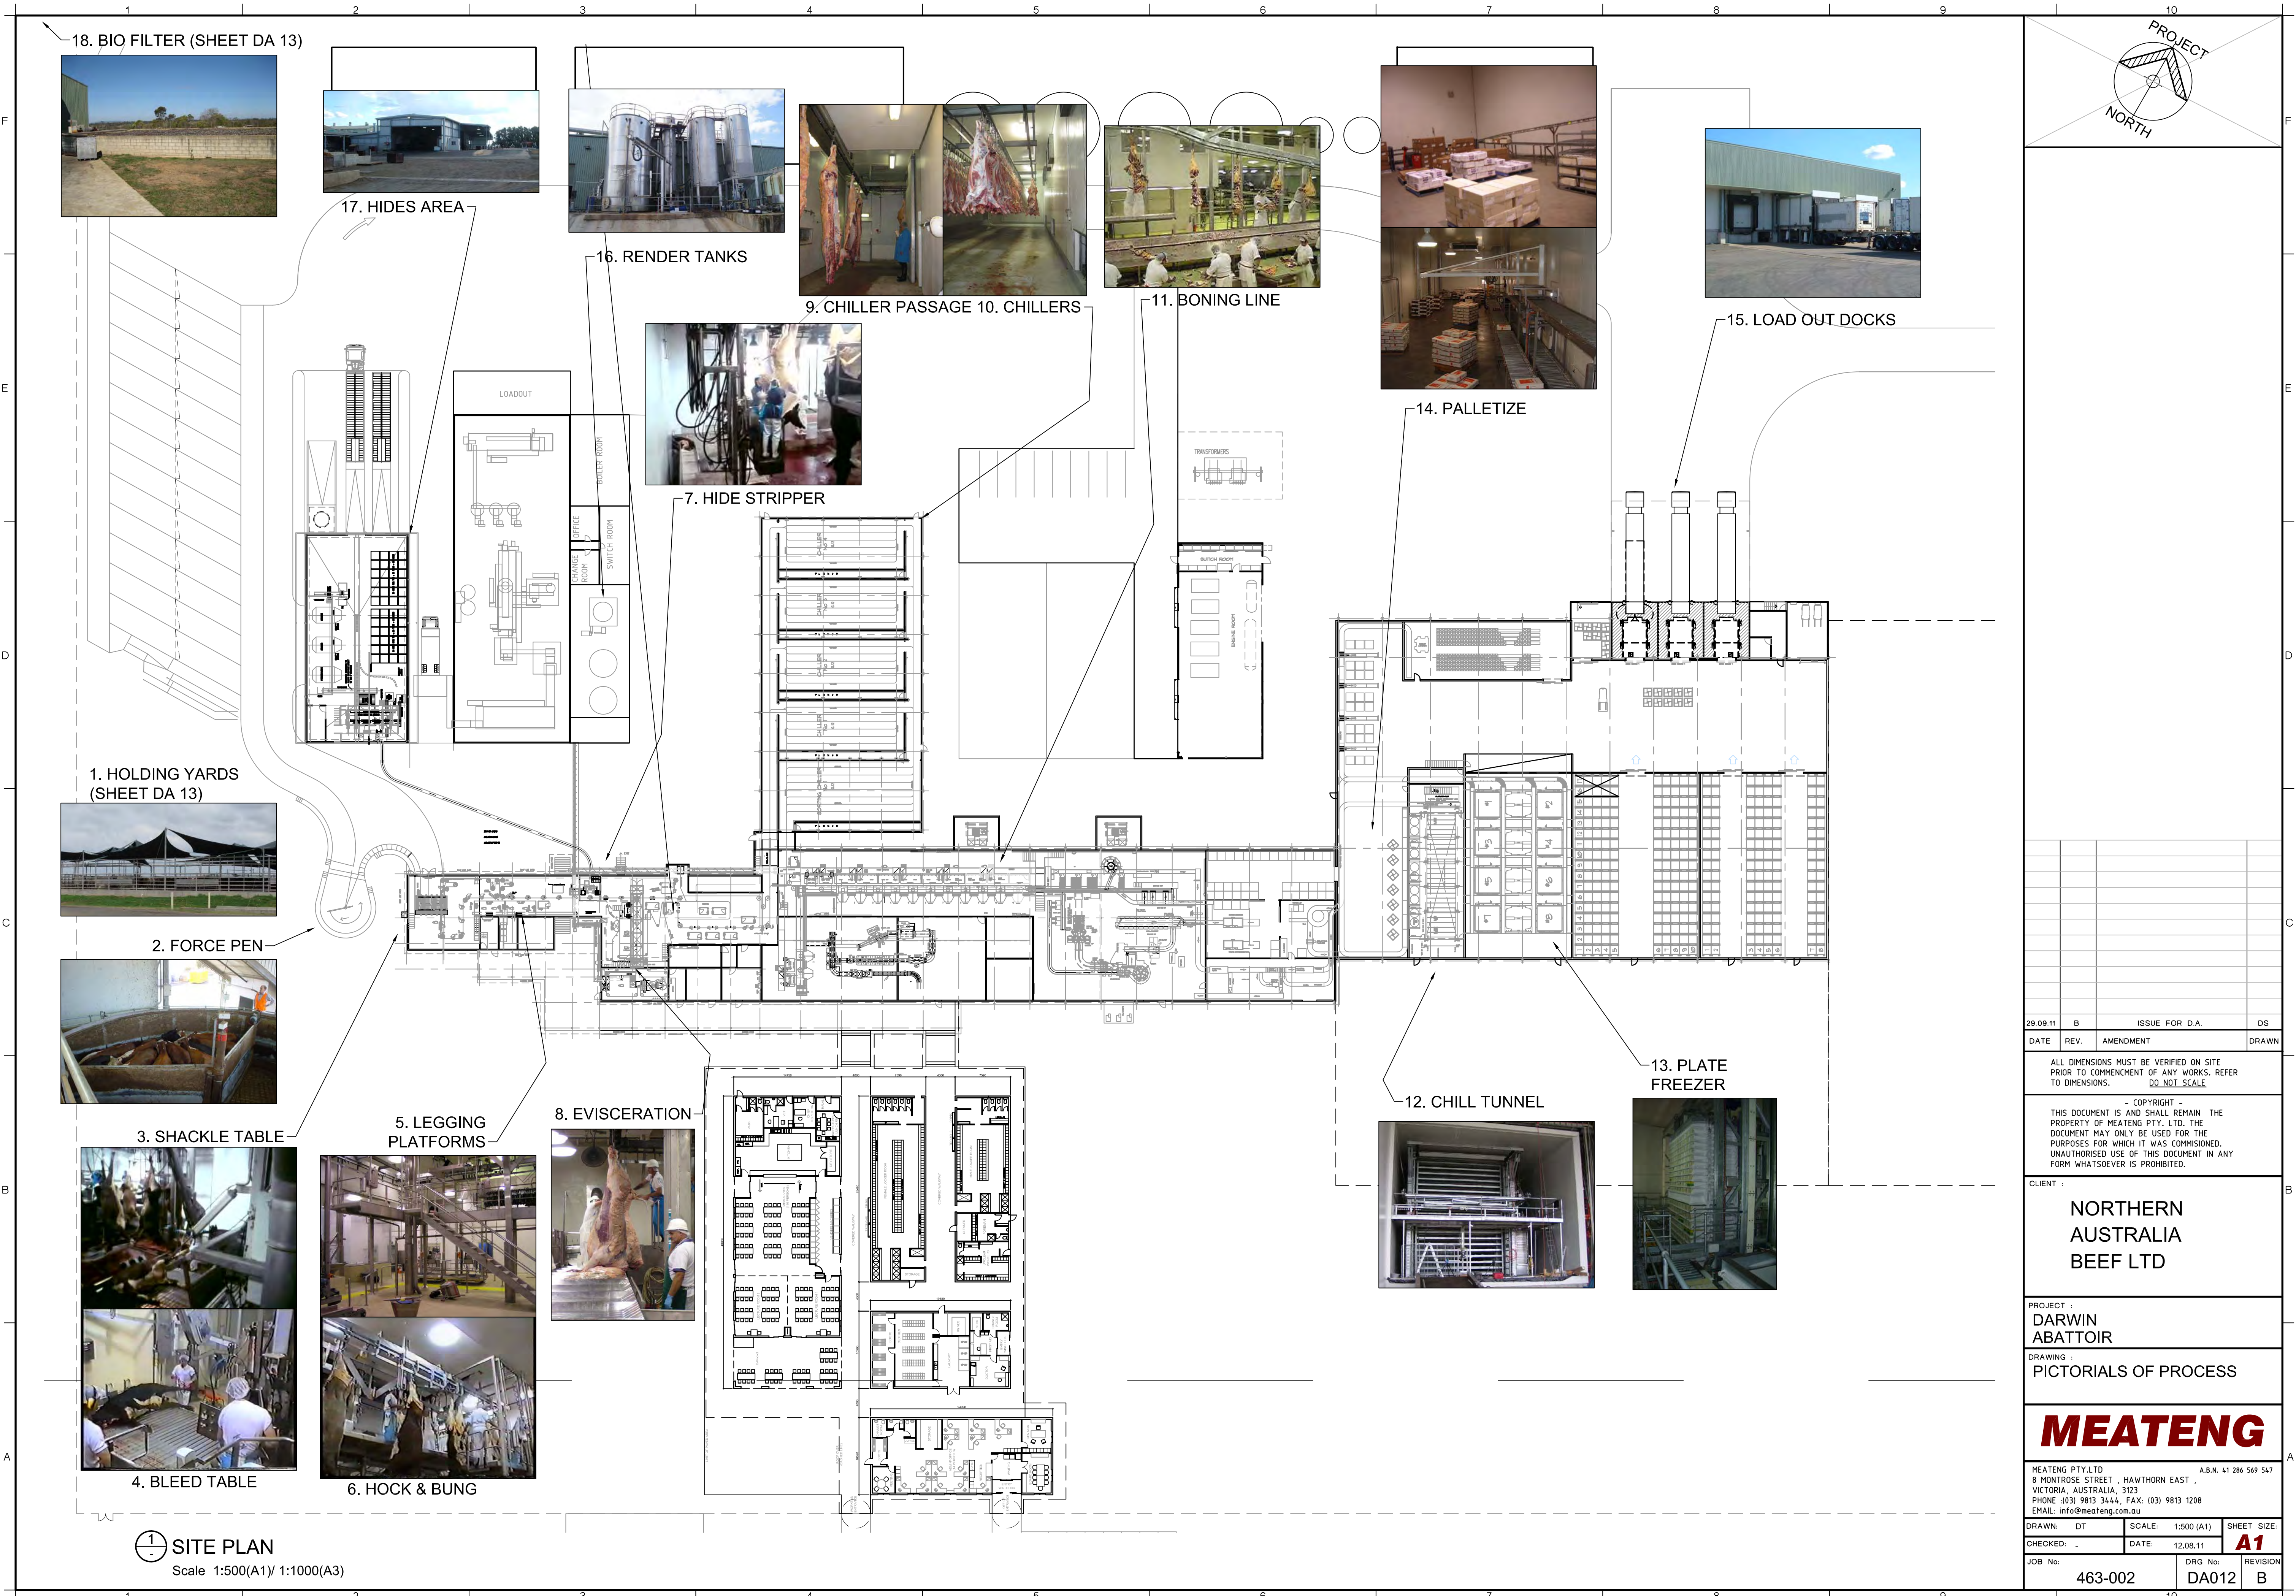

18. BIO FILTER (SHEET DA 13)



17. HIDES AREA



16. RENDER TANKS



9. CHILLER PASSAGE 10. CHILLERS



11. BONING LINE



14. PALLETIZE



15. LOAD OUT DOCKS



1. HOLDING YARDS (SHEET DA 13)



2. FORCE PEN



3. SHACKLE TABLE



4. BLEED TABLE



5. LEGGING PLATFORMS



8. EVISCERATION




6. HOCK & BUNG



1. SITE PLAN

Scale 1:500(A1)/ 1:1000(A3)

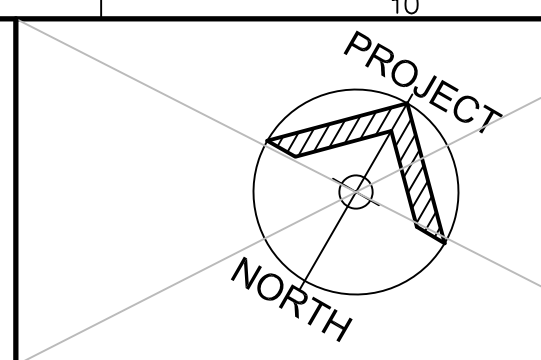

29.09.11	B	ISSUE FOR D.A.	DS
DATE	REV.	AMENDMENT	DRAWN

ALL DIMENSIONS MUST BE VERIFIED ON SITE PRIOR TO COMMENCEMENT OF ANY WORKS. REFER TO DIMENSIONS. DO NOT SCALE.

THIS DOCUMENT IS AND SHALL REMAIN THE PROPERTY OF MEATENG PTY. LTD. THE DOCUMENT MAY ONLY BE USED FOR THE PURPOSES FOR WHICH IT WAS COMMISSIONED. UNAUTHORISED USE OF THIS DOCUMENT IN ANY FORM WHATSOEVER IS PROHIBITED.

CLIENT :

NORTHERN AUSTRALIA BEEF LTD

PROJECT :

DARWIN ABATTOIR


DRAWING :

PICTORIALS OF PROCESS


MEATENG

MEATENG PTY.LTD A.B.N. 41 286 569 547
8 MONTROSE STREET, HAWTHORN EAST, VICTORIA, AUSTRALIA, 3123
PHONE: (03) 9813 3444, FAX: (03) 9813 1208
EMAIL: info@meateng.com.au

DRAWN: DT	SCALE: 1:500 (A1)	SHEET SIZE: A1
CHECKED: -	DATE: 12.08.11	REVISION: B
JOB No: 463-002	DRG No: DA012	

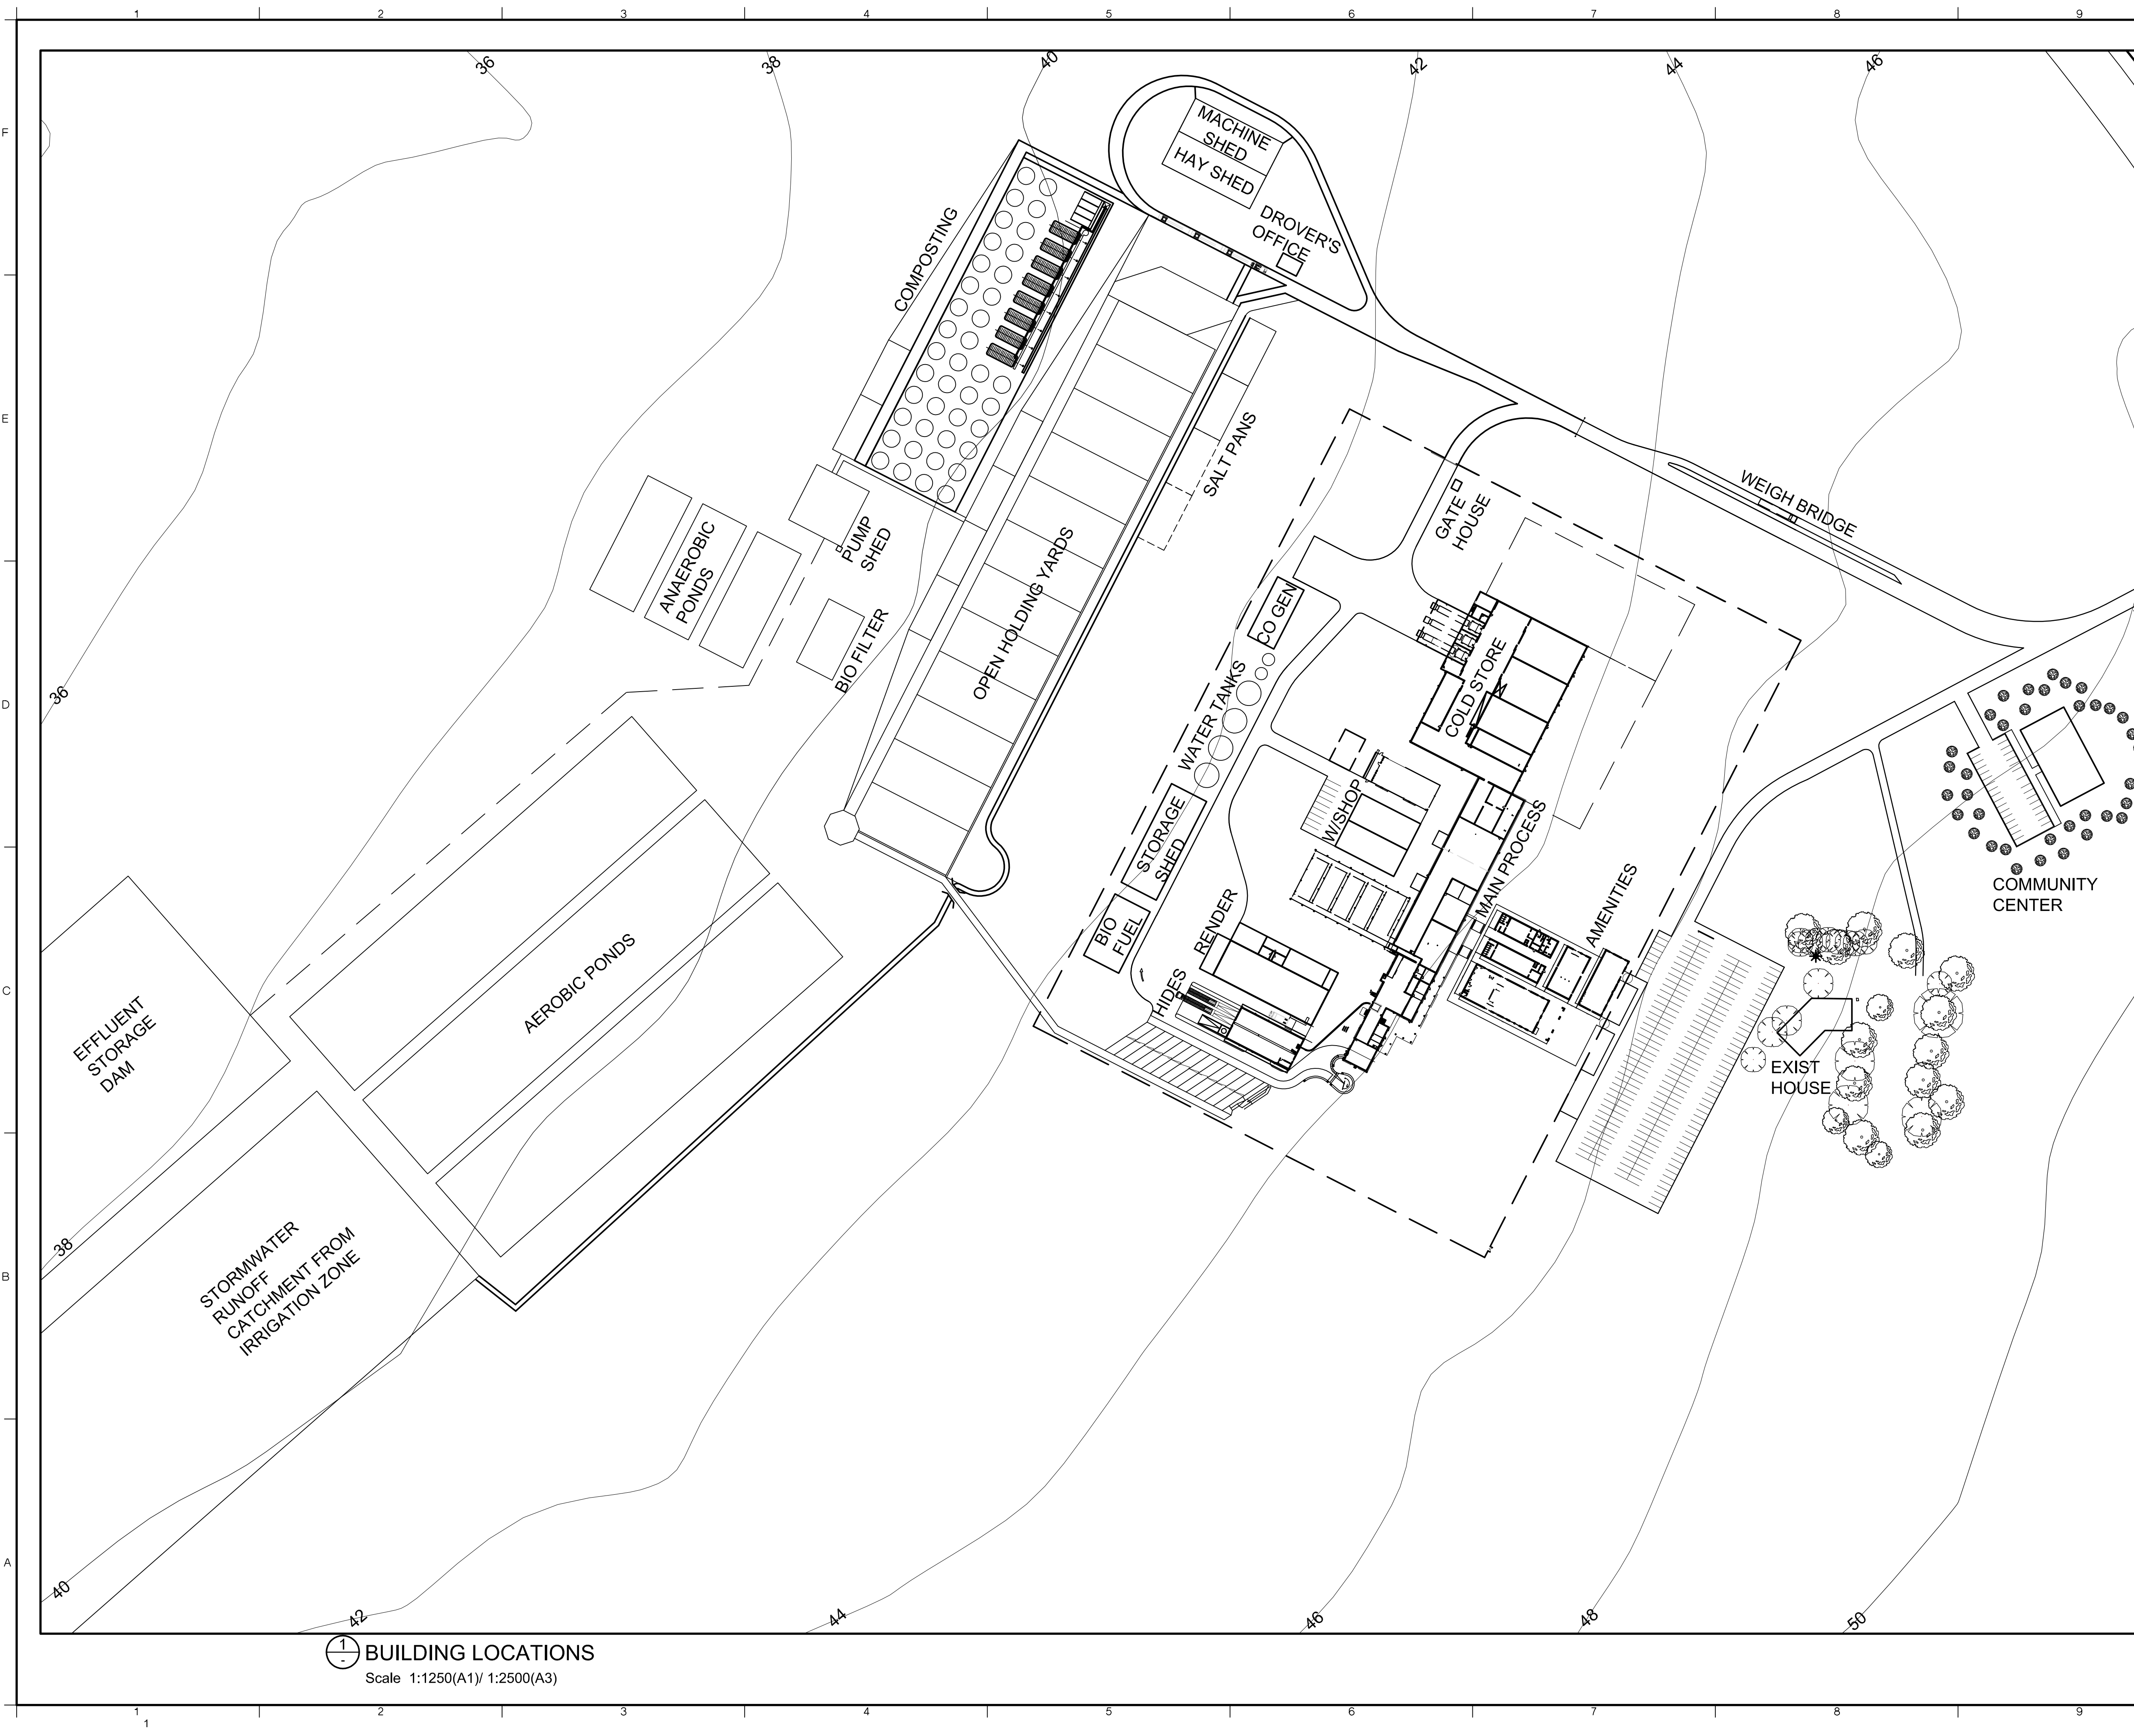

BUILDING LOCATIONS
Scale 1:1250(A1)/ 1:2500(A3)

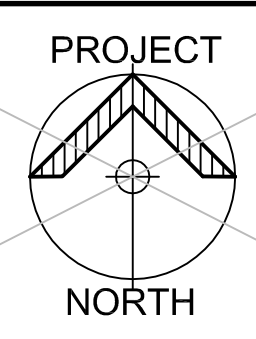

29.09.11	B	ISSUE FOR D.A.	DS
DATE	REV.	AMENDMENT	DRAWN

ALL DIMENSIONS MUST BE VERIFIED ON SITE PRIOR TO COMMENCEMENT OF ANY WORKS. REFER TO DIMENSIONS. **DO NOT SCALE**

- COPYRIGHT -
THIS DOCUMENT IS AND SHALL REMAIN THE PROPERTY OF MEATENG PTY. LTD. THE DOCUMENT MAY ONLY BE USED FOR THE PURPOSES FOR WHICH IT WAS COMMISSIONED. UNAUTHORISED USE OF THIS DOCUMENT IN ANY FORM WHATSOEVER IS PROHIBITED.

CLIENT :
NORTHERN AUSTRALIAN BEEF LIMITED

PROJECT :
DARWIN ABATTOIR


DRAWING :
BUILDING LOCATIONS


MEATENG

MEATENG PTY.LTD
8 MONTROSE STREET , HAWTHORN EAST ,
VICTORIA, AUSTRALIA, 3123
PHONE : (03) 9813 3444, FAX: (03) 9813 1208
EMAIL: info@meateng.com.au

A.B.N. 41 286 569 547

DRAWN: DT	SCALE: 1:1250 (A1)	SHEET SIZE: A1
CHECKED: -	DATE: 16.09.2011	REVISION
JOB No: 463-002	DRG No: DA13	B

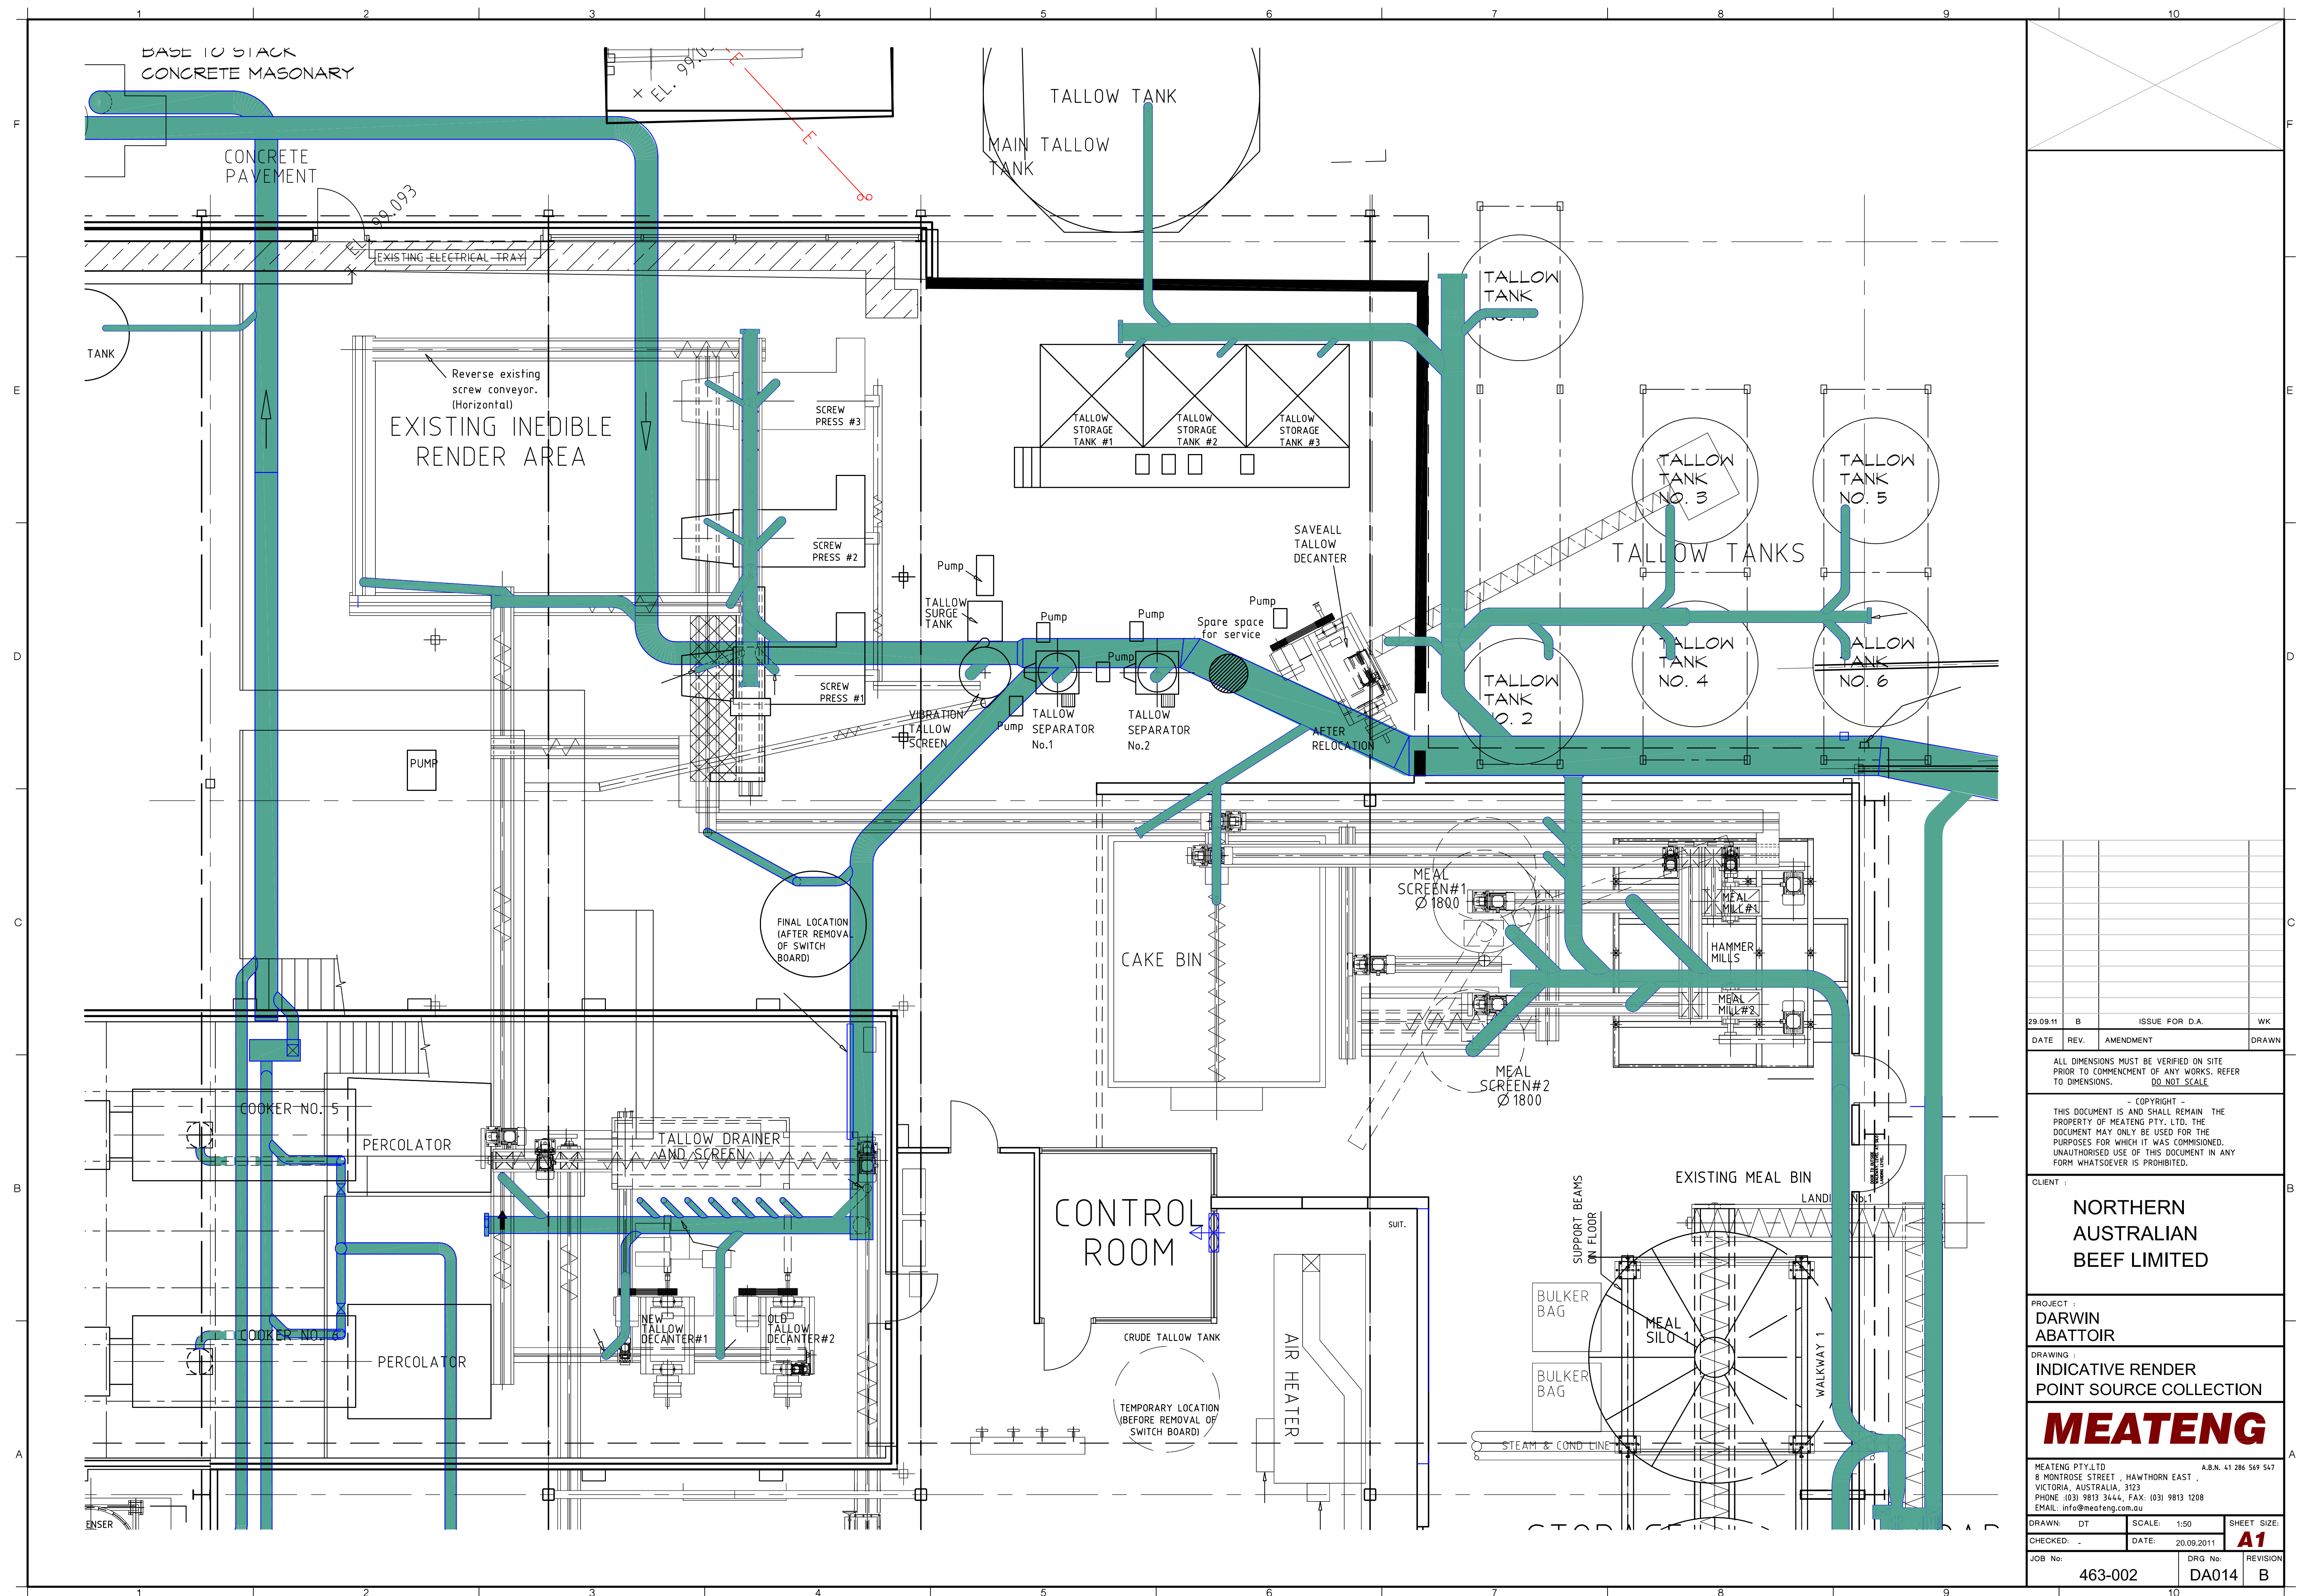

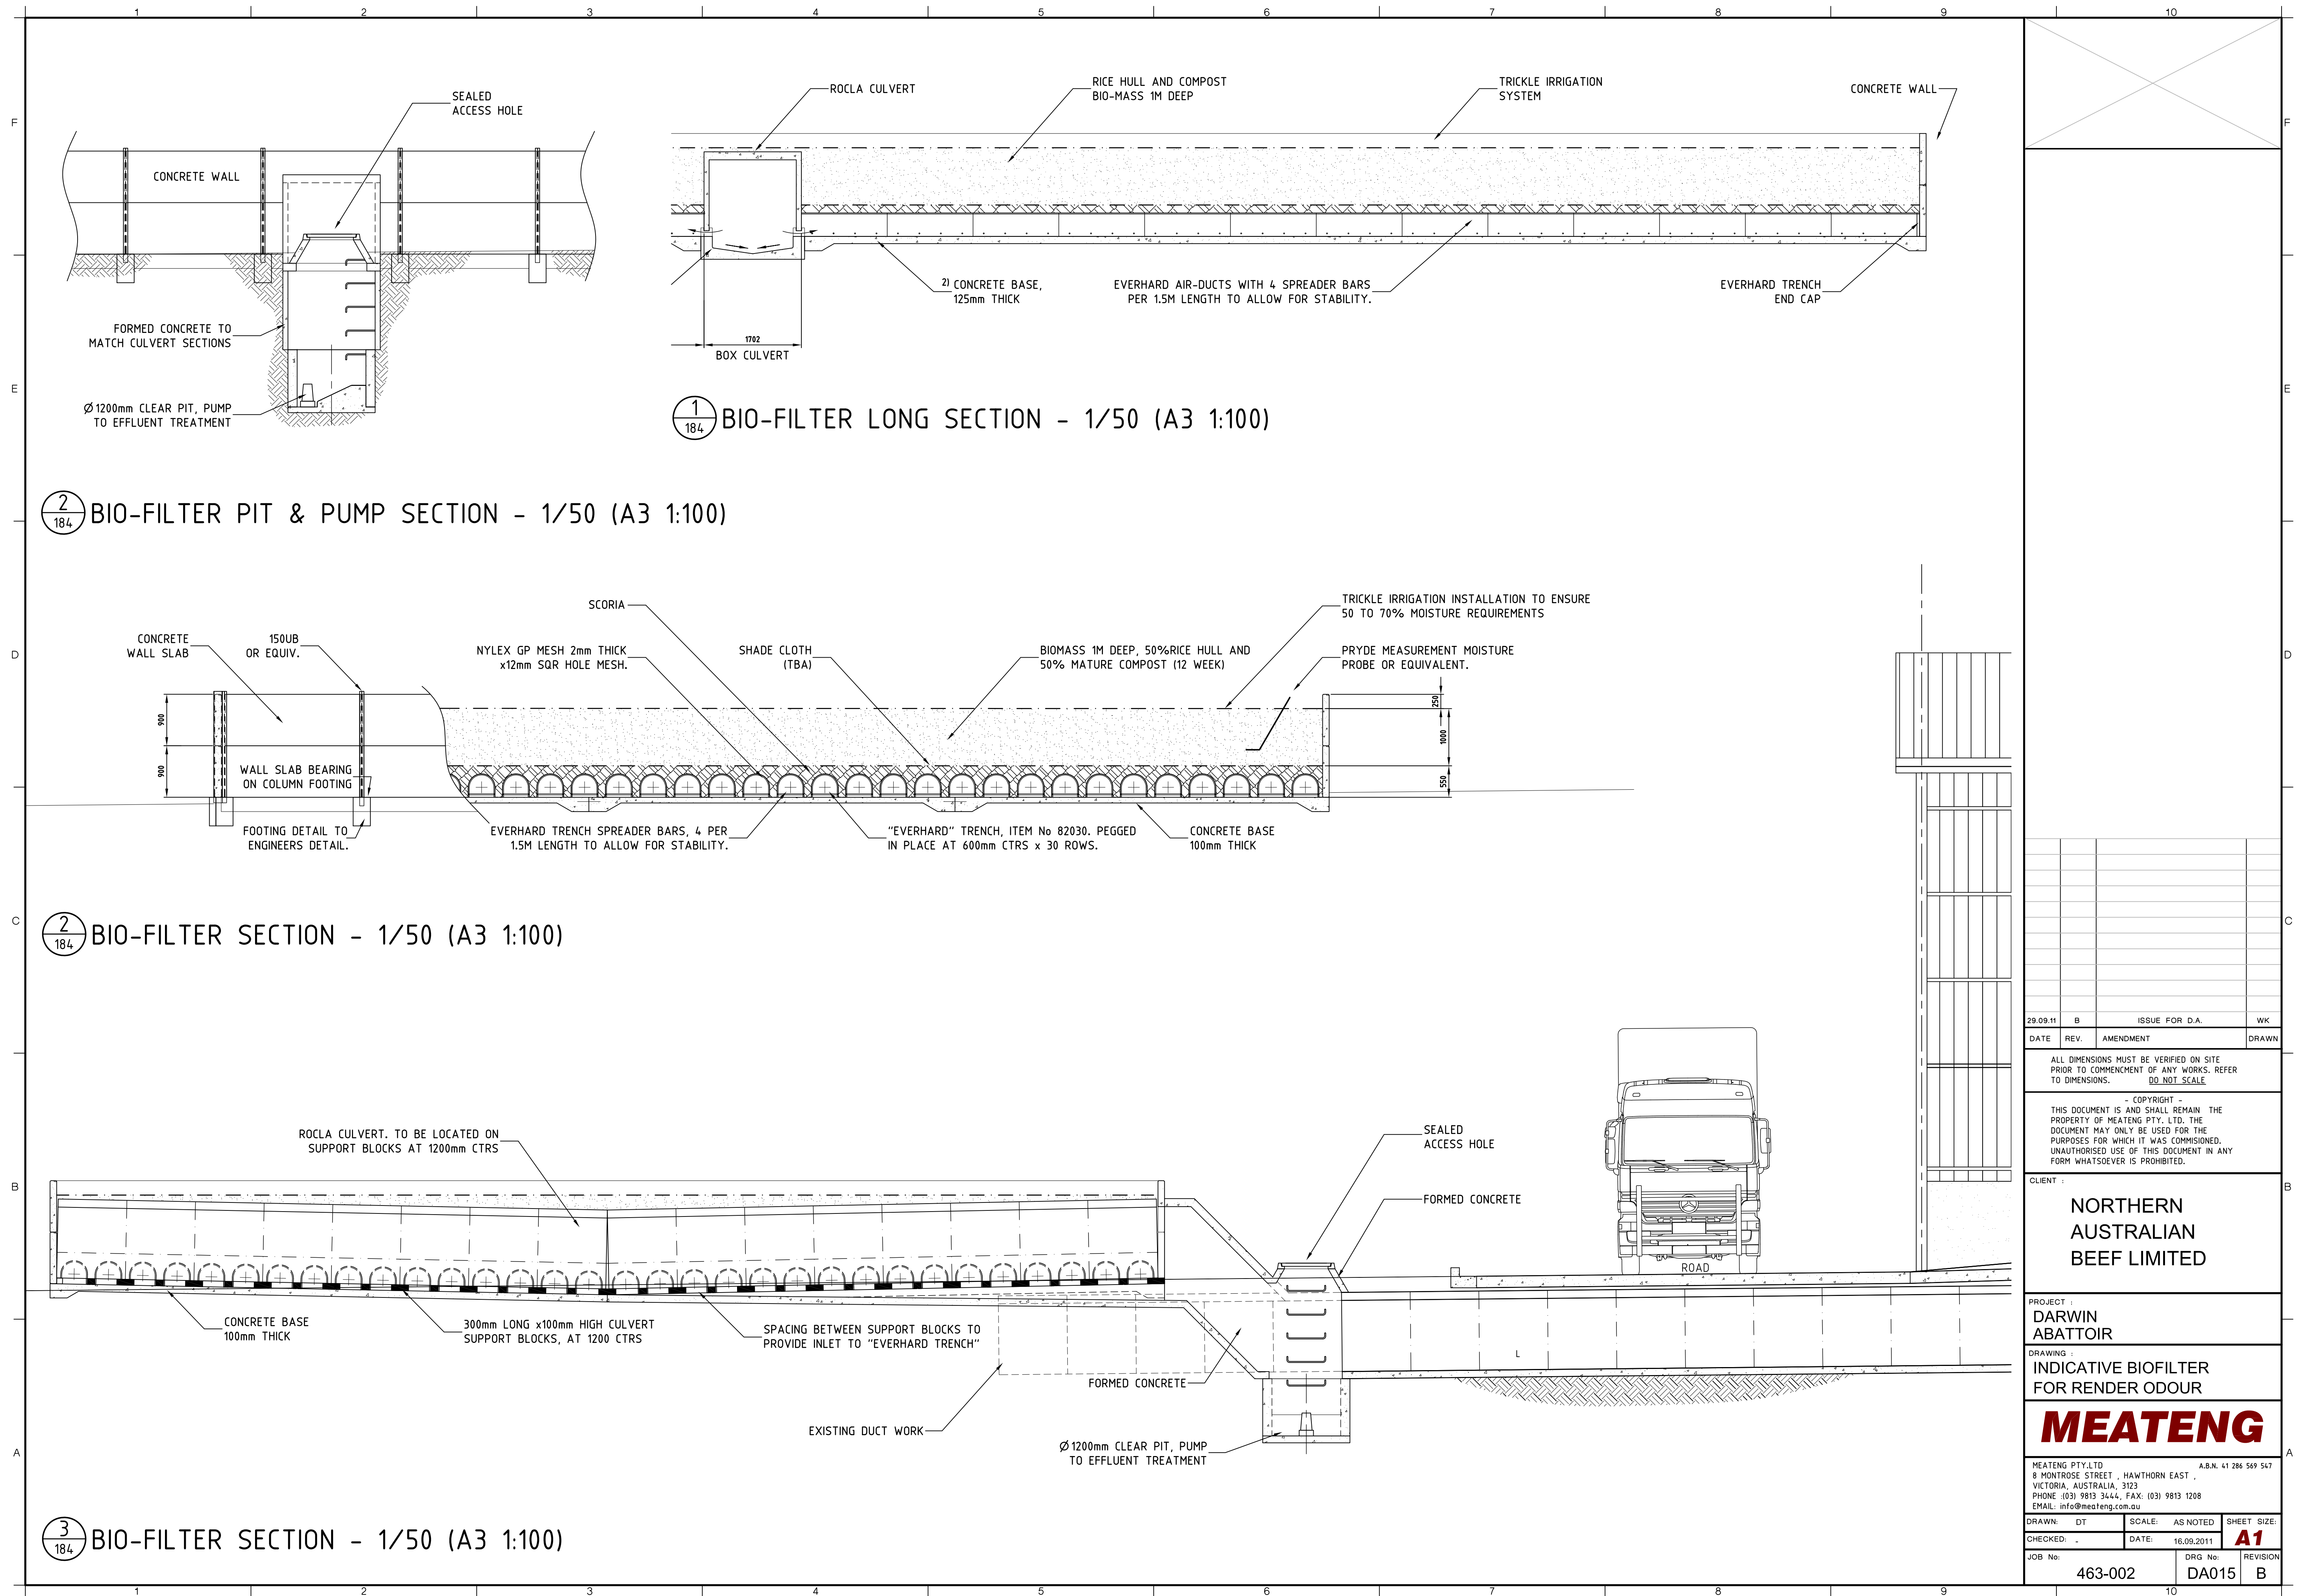

29.09.11	B	ISSUE FOR D.A.	WK
DATE	REV.	AMENDMENT	DRAWN
ALL DIMENSIONS MUST BE VERIFIED ON SITE PRIOR TO COMMENCEMENT OF ANY WORKS. REFER TO DIMENSIONS. DO NOT SCALE.			
THIS DOCUMENT IS AND SHALL REMAIN THE PROPERTY OF MEATENG PTY. LTD. THE DOCUMENT MAY ONLY BE USED FOR THE PURPOSES FOR WHICH IT WAS COMMISSIONED. UNAUTHORISED USE OF THIS DOCUMENT IN ANY FORM WHATSOEVER IS PROHIBITED.			
CLIENT : NORTHERN AUSTRALIAN BEEF LIMITED			
PROJECT : DARWIN ABATTOIR			
DRAWING : INDICATIVE BIOFILTER FOR RENDER ODOUR			
MEATENG			
MEATENG PTY.LTD A.B.N. 41 286 569 547 8 MONTROSE STREET , HAWTHORN EAST , VICTORIA, AUSTRALIA, 3123 PHONE : (03) 9813 3444, FAX: (03) 9813 1208 EMAIL: info@meateng.com.au			
DRAWN: DT	SCALE: AS NOTED	SHEET SIZE: A1	
CHECKED: -	DATE: 16.09.2011	REVISION	
JOB No: 463-002	DRG No: DA015	B	

