







Appendix 2: Aerial Photographs of Proposed Realignments and Areas to be Cleared

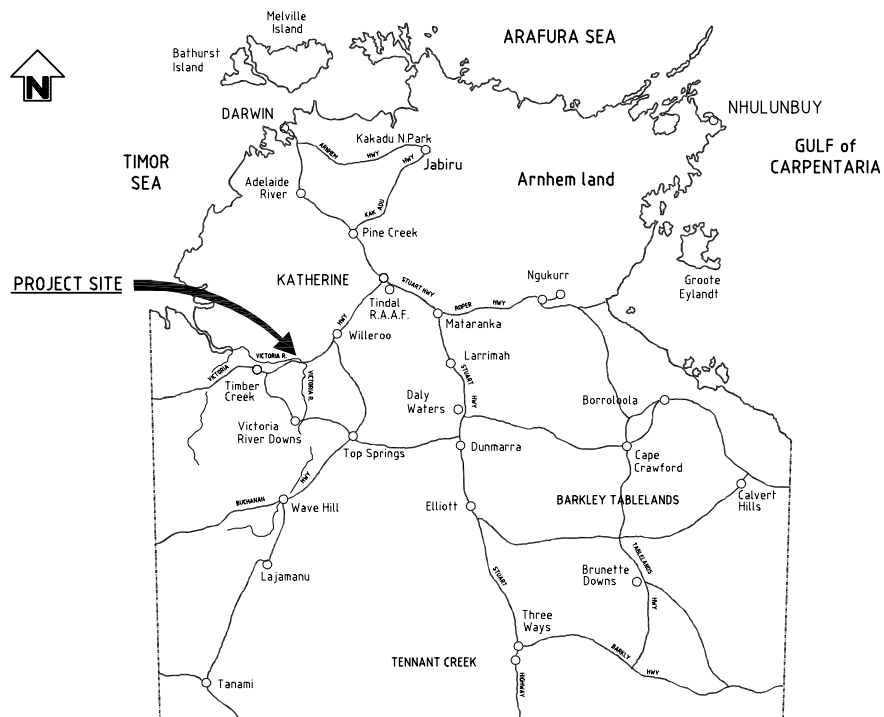


SCHEDULE OF DRAWINGS	
DRG. No	PROJECT DRAWINGS
DEV503-C-DWG-SK1	LOCALITY MAP, SITE PLAN & SCHEDULE OF DRAWINGS
DEV503-C-DWG-SK2	SITE PLAN - CH. 186km250 TO 189km250 - PASSING LANE
DEV503-C-DWG-SK3	SITE PLAN - CH. 192km750 TO 195km100 - VICTORIA RIVER BRIDGE
DEV503-C-DWG-SK4	SITE PLAN - CH. 195km550 TO 196km550 - HIGHWAY TO BE RAISED
DEV503-C-DWG-SK5	SITE PLAN - CH. 202km350 TO 202km950 - HIGHWAY TO BE RAISED
DEV503-C-DWG-SK6	SITE PLAN - CH. 203km550 TO 205km450 - JOE CREEK BRIDGE
DEV503-C-DWG-SK7	SITE PLAN - CH. 206km750 TO 208km000 - LOST CREEK BRIDGE - SHEET 1
DEV503-C-DWG-SK8	SITE PLAN - CH. 208km000 TO 209km750 - LOST CREEK BRIDGE - SHEET 2
DEV503-C-DWG-SK9	SITE PLAN - CH. 210km550 TO 213km550 - PASSING LANE
DEV503-C-DWG-SK10	SITE PLAN - CH. 216km650 TO 218km250 - SANDY CREEK BRIDGE

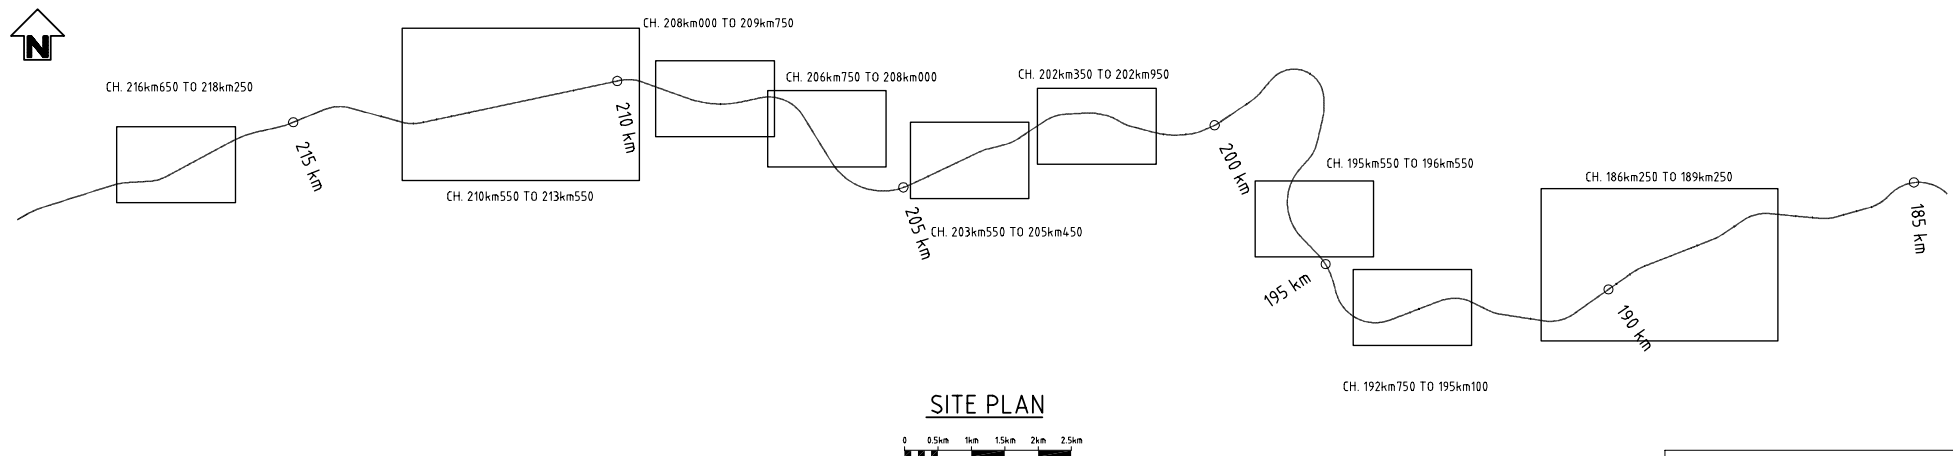

 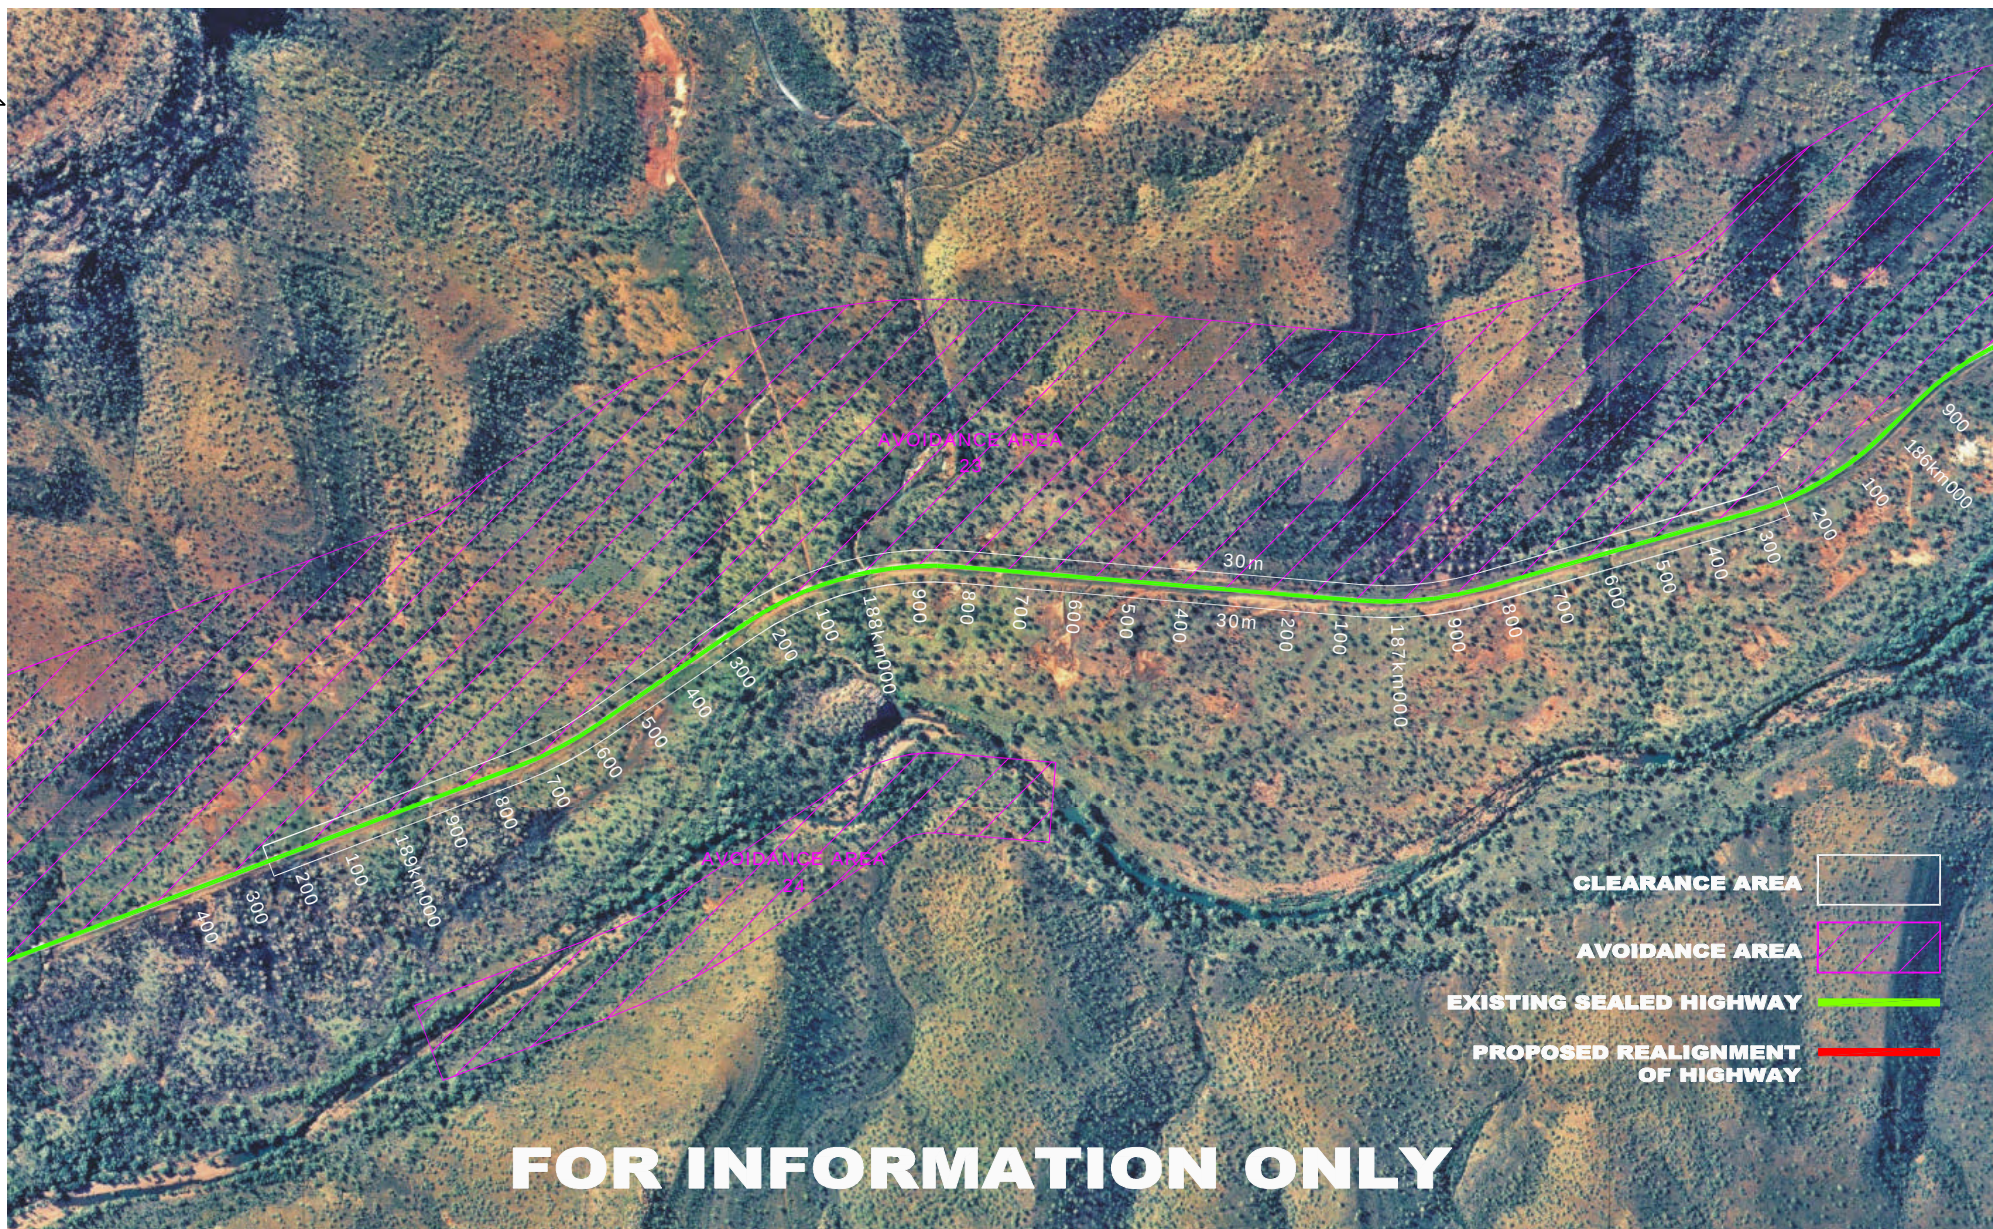


NOTE - THIS DRAWING COMPILED FROM UNCONTROLLED AERIAL PHOTOGRAPHY

A	ROAD CHAINAGES AMENDED	12/4/05	W.R.	ENG CHK'D W.REDMAN	DATE	Kellogg Brown & Root Pty Ltd KBR KELLOGG BROWN & ROOT Pty Ltd ABN 91 687 668 377 84 Woods Street, Darwin, Northern Territory 0800	DRAWN C.P.	CHECKED	 Northern Territory Government Department of Infrastructure, Planning and Environment	KATHERINE VICTORIA HIGHWAY UPGRADING FROM CH. 185km TO CH. 220km TO IMPROVE FLOODING IMMUNITY SITE PLAN CH. 186km250 TO 189km250 - PASSING LANE
				TECH APPR. T.REES	DATE		DATE 9/03/05	DATE		
				PROJ APPR. T.REES	DATE		DESIGNED C.P.	CHECKED		
					DATE 9/03/05		DATE			
				CAD FILE No		KBR DRAWING No	DESIGN PROJECT LEADER	PROJECT OFFICER		
AMENDMENTS				SHEET6.dwg		DEV503-C-DWG-SK2	DATE	DATE	FILE No.	ASSET No.
No.	DESCRIPTION	DATE	INT.						-	-
									- OF -	-
									AMEND.	SHEET
									A	A


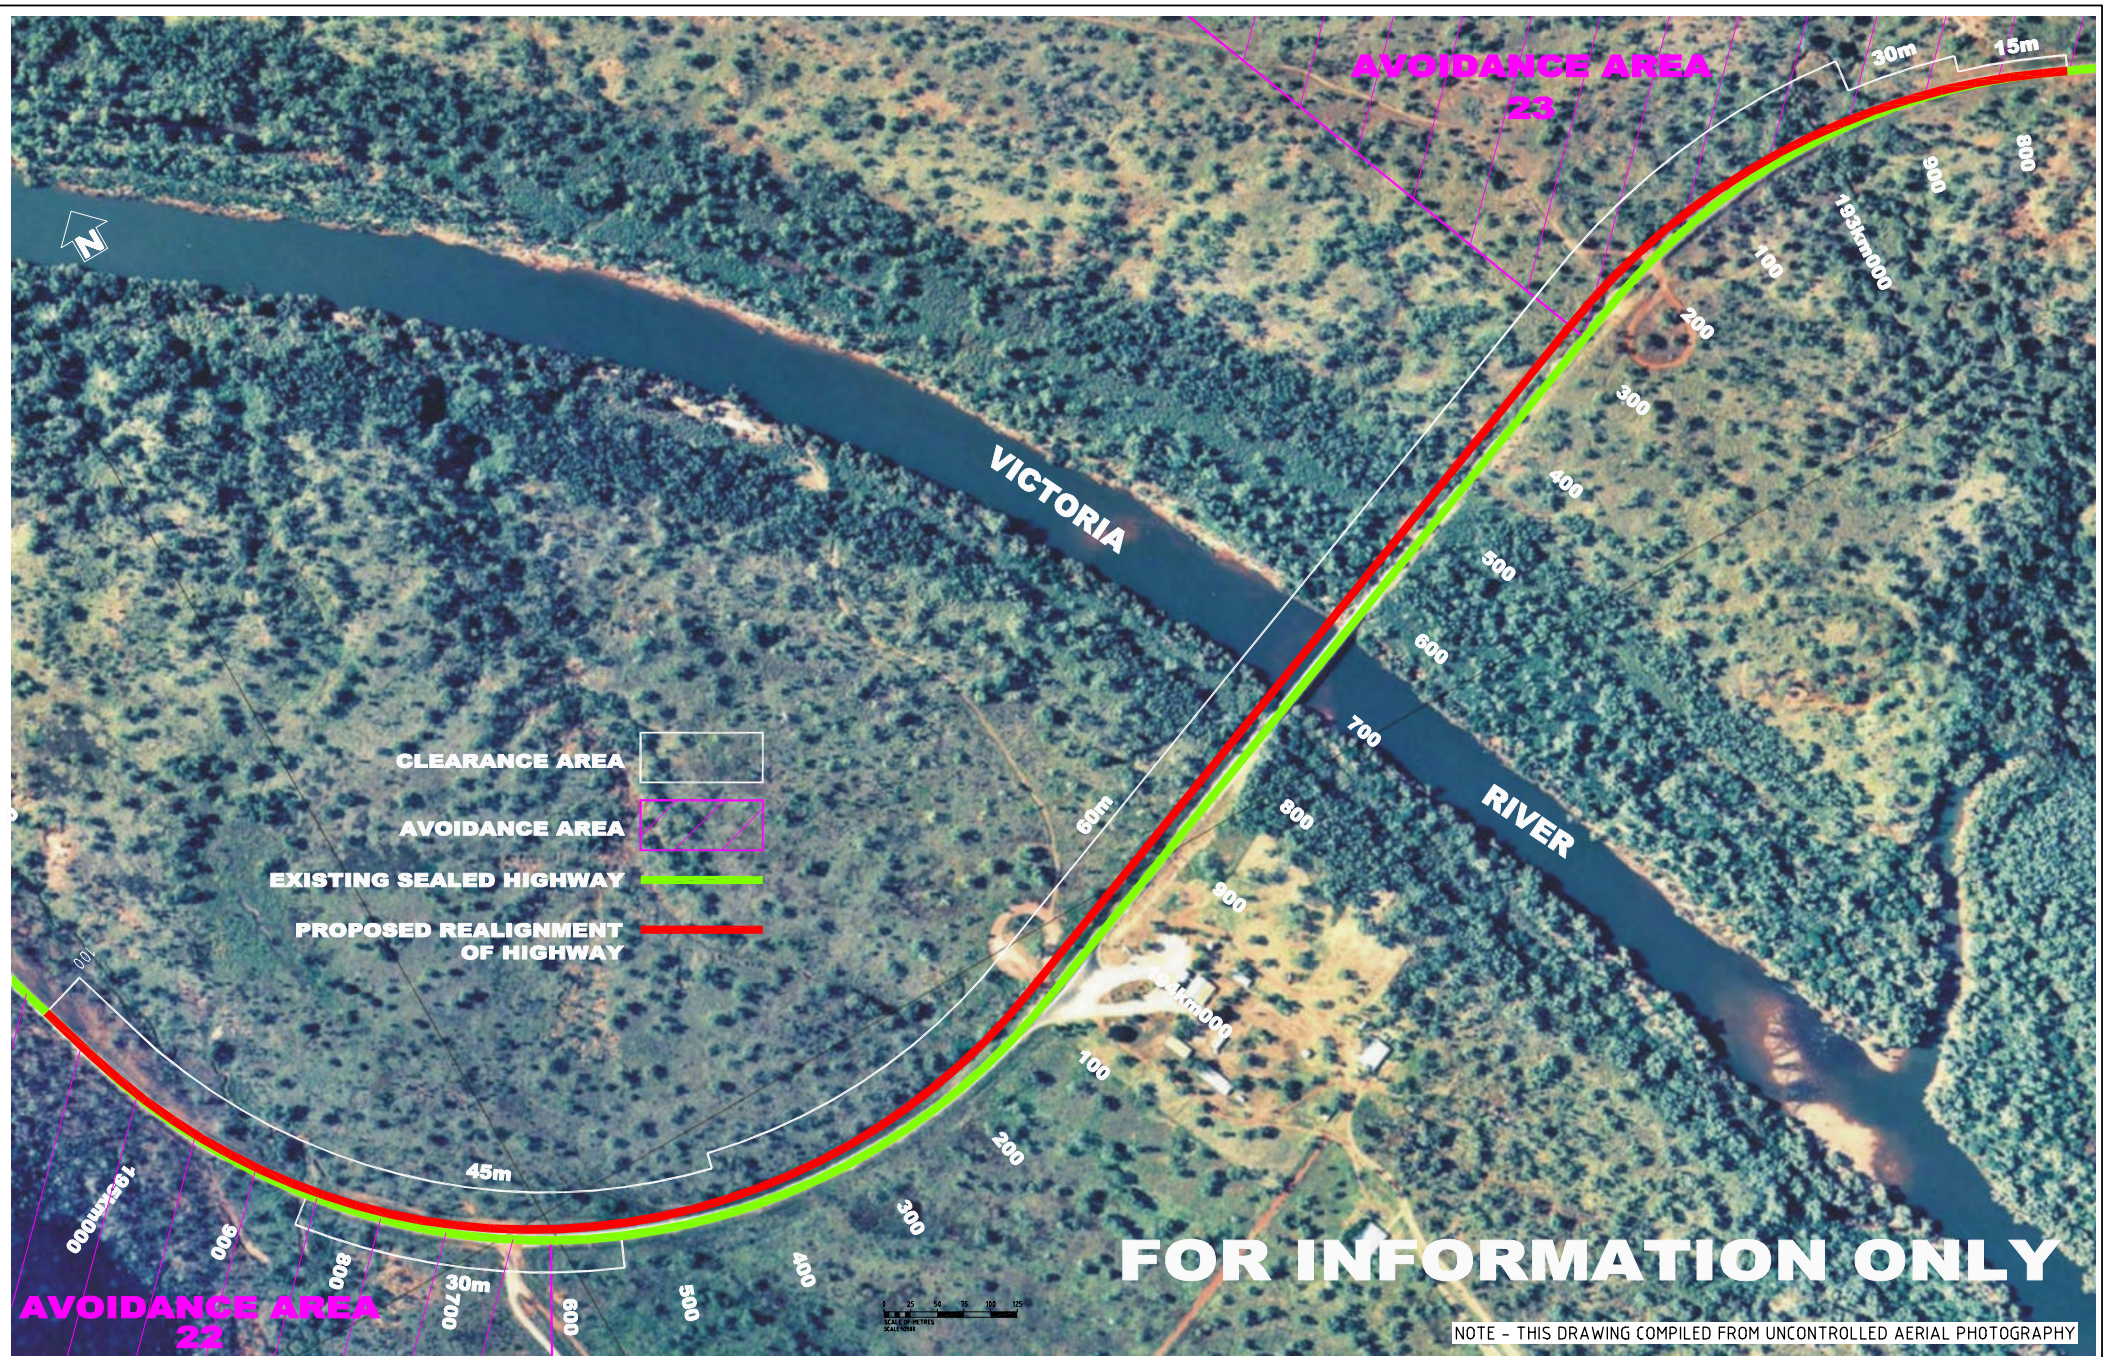


						END CHK'D W.REDMAN		DATE	Kellogg Brown & Root Pty Ltd KBR KELLOGG BROWN & ROOT Pty Ltd ABN 91 687 668 377 84 Woods Street, Darwin, Northern Territory 0800		DRAWN C.P.	CHECKED			KATHERINE VICTORIA HIGHWAY UPGRADING FROM CH. 185km TO CH. 220km TO IMPROVE FLOODING IMMUNITY SITE PLAN CH. 192km750 TO 195km100 - VICTORIA RIVER BRIDGE			
A		ROAD CHAINAGES AMENDED		12/4/05		W.R.					DATE 9/03/05	DATE						
No.		DESCRIPTION		DATE		INT.					DESIGNED	CHECKED						
		AMENDMENTS									C.P.							
											DATE 9/03/05	DATE						
											DESIGN PROJECT LEADER	PROJECT OFFICER						
											DATE	DATE						

 



NOTE - THIS DRAWING COMPILED FROM UNCONTROLLED AERIAL PHOTOGRAPHY

A		ROAD CHAINAGES AMENDED	12/4/05	W.R.	END CHK'D W.REDMAN	DATE	Kellogg Brown & Root Pty Ltd KBR KELLOGG BROWN & ROOT Pty Ltd ABN 91 607 668 370 84 Woods Street, Darwin, Northern Territory 0800	DRAWN C.P.	CHECKED	 Northern Territory Government Department of Infrastructure, Planning and Environment	KATHERINE VICTORIA HIGHWAY UPGRADING FROM CH. 185km TO CH. 220km TO IMPROVE FLOODING IMMUNITY SITE PLAN CH. 195km550 TO 196km550 - HIGHWAY TO BE RAISED
					TECH APPR. T.REES	DATE		DATE 9/03/05	DATE		
					PROJ APPR. T.REES	DATE		DATE 9/03/05	DATE		
					CAD FILE No	DATE		DESIGN PROJECT LEADER	PROJECT OFFICER		
No.		DESCRIPTION	DATE	INT.	CAD FILE No	DATE	KBR DRAWING No	DATE	DATE		
		AMENDMENTS			SHEETS.dwg		DEV503-C-DWG-SK4				
										FILE No.	ASSET No.
										-	-
										SHEET No.	DRAWING No.
										- OF -	-
										AMEND.	SHEET
										A	A1

 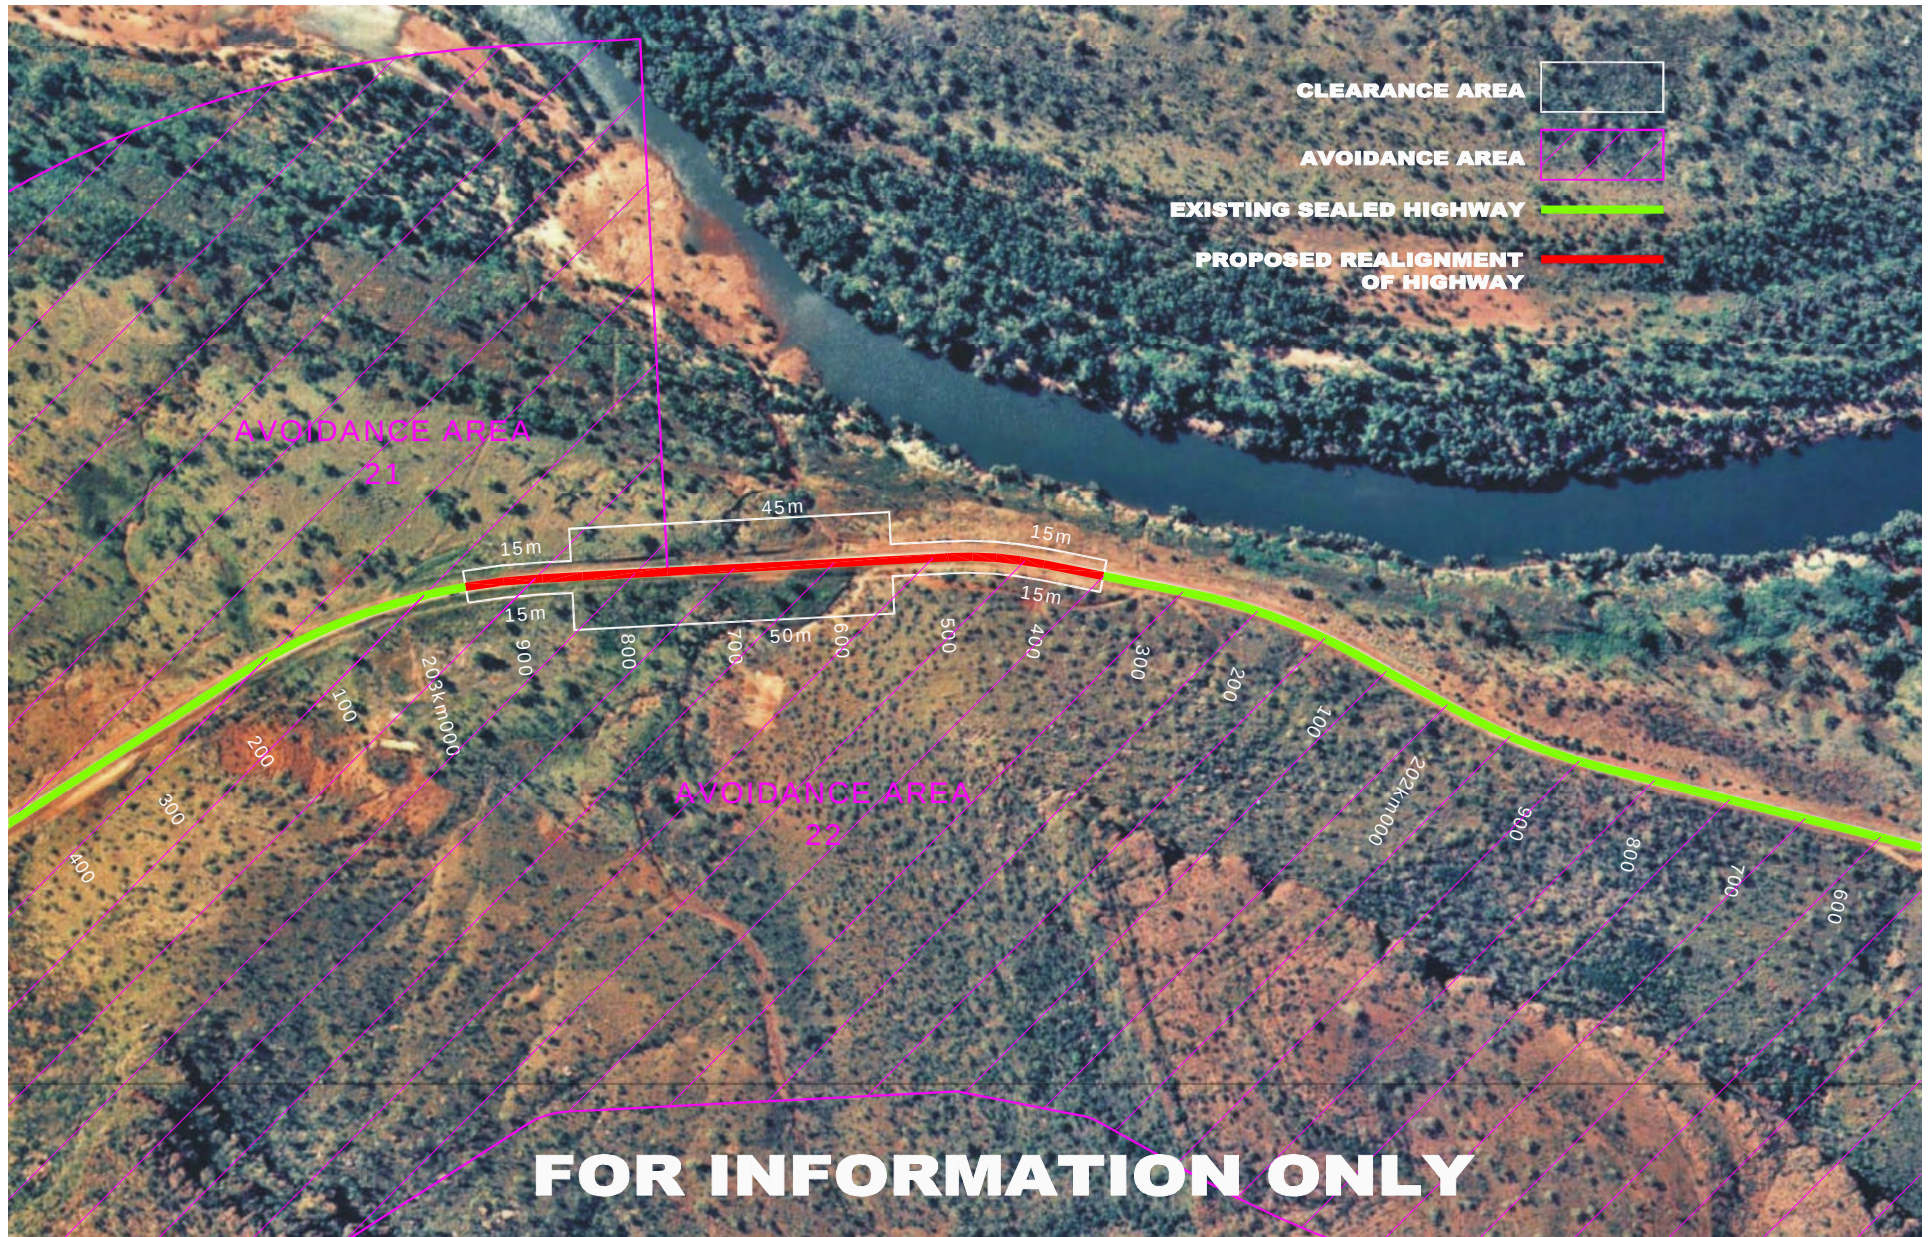



NOTE - THIS DRAWING COMPILED FROM UNCONTROLLED AERIAL PHOTOGRAPHY

A		ROAD CHAINAGES AMENDED		12/4/05	W.R.	<table><tr><td>END CHK'D W.REDMAN</td><td>DATE</td></tr><tr><td>TECH APPR. T.REES</td><td>DATE</td></tr><tr><td>PROJ APPR. T.REES</td><td>DATE</td></tr></table>  Kellogg Brown & Root Pty Ltd KELLOGG BROWN & ROOT Pty Ltd ABN 91 887 668 377 84 Woods Street, Darwin, Northern Territory 0808	END CHK'D W.REDMAN	DATE	TECH APPR. T.REES	DATE	PROJ APPR. T.REES	DATE	<table><tr><td>DRAWN C.P.</td><td>CHECKED</td></tr><tr><td>DATE 9/03/05</td><td>DATE</td></tr><tr><td>DESIGNED</td><td>CHECKED</td></tr><tr><td>C.P.</td><td></td></tr><tr><td>DATE 9/03/05</td><td>DATE</td></tr></table>	DRAWN C.P.	CHECKED	DATE 9/03/05	DATE	DESIGNED	CHECKED	C.P.		DATE 9/03/05	DATE	 Northern Territory Government Department of Infrastructure, Planning and Environment	KATHERINE VICTORIA HIGHWAY UPGRADING FROM CH. 185km TO CH. 220km TO IMPROVE FLOODING IMMUNITY SITE PLAN CH. 202km350 TO 202km950 – HIGHWAY TO BE RAISED
END CHK'D W.REDMAN	DATE																								
TECH APPR. T.REES	DATE																								
PROJ APPR. T.REES	DATE																								
DRAWN C.P.	CHECKED																								
DATE 9/03/05	DATE																								
DESIGNED	CHECKED																								
C.P.																									
DATE 9/03/05	DATE																								
No.	DESCRIPTION	DATE	INT.	CAD FILE No SHEETS.dwg	KBR DRAWING No DEV503-C-DWG-SKS	DESIGN PROJECT LEADER	PROJECT OFFICER	FILE No.	ASSET No.	SHEET No.	DRAWING No.	AMEND.	SHEET SIZE												
	AMENDMENTS					DATE	DATE	-	-	- OF -	-	A	A1												

 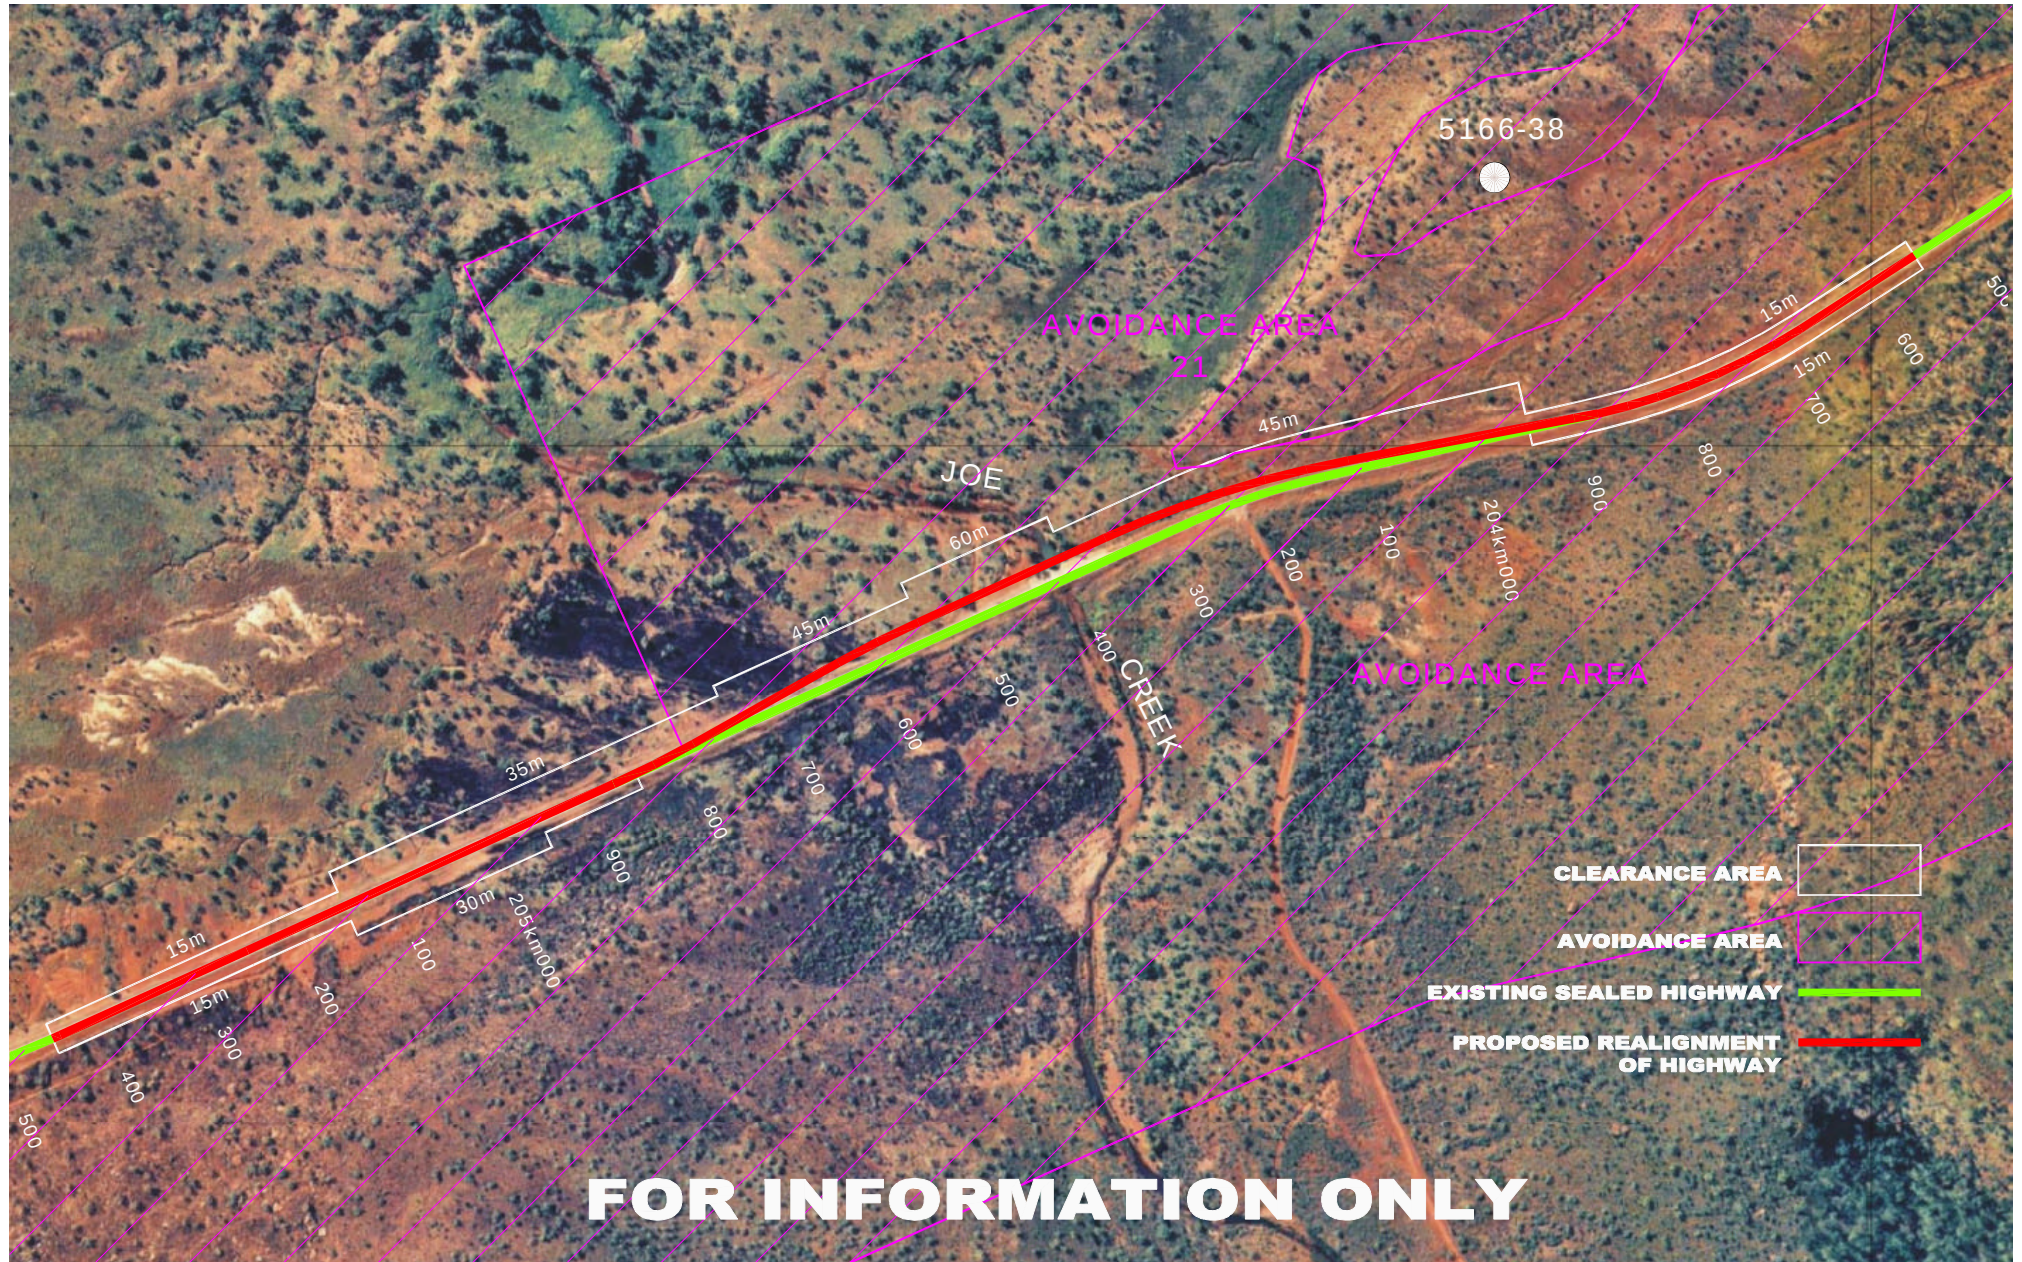


NOTE - THIS DRAWING COMPILED FROM UNCONTROLLED AERIAL PHOTOGRAPHY

A		ROAD CHAINAGES AMENDED		12/4/05		W. R.		END CHK'D W. REDMAN TECH APPR. T. REES PROJ APPR. T. REES		Kellogg Brown & Root Pty Ltd KBR KELLOGG BROWN & ROOT Pty Ltd ABN 91 607 668 377 84 Woods Street, Darwin, Northern Territory 0800		DRAWN C. P. DATE 9/03/05 DESIGNED C. P. DATE 9/03/05		CHECKED DATE CHECKED DATE		 Northern Territory Government Department of Infrastructure, Planning and Environment		KATHERINE VICTORIA HIGHWAY UPGRADING FROM CH. 185km TO CH. 220km TO IMPROVE FLOODING IMMUNITY SITE PLAN CH. 203km550 TO 205km450 - JOE CREEK BRIDGE									
No.		DESCRIPTION		DATE		INT.		CAD FILE No SHEETS.dwg		KBR DRAWING No DEV503-C-DWG-SK6		DESIGN PROJECT LEADER		PROJECT OFFICER		FILE No.		ASSET No.		SHEET No.		DRAWING No.		AMEND.		SHEET SIZE	
		AMENDMENTS										DATE		DATE				-		- OF -		-		A		A1	

 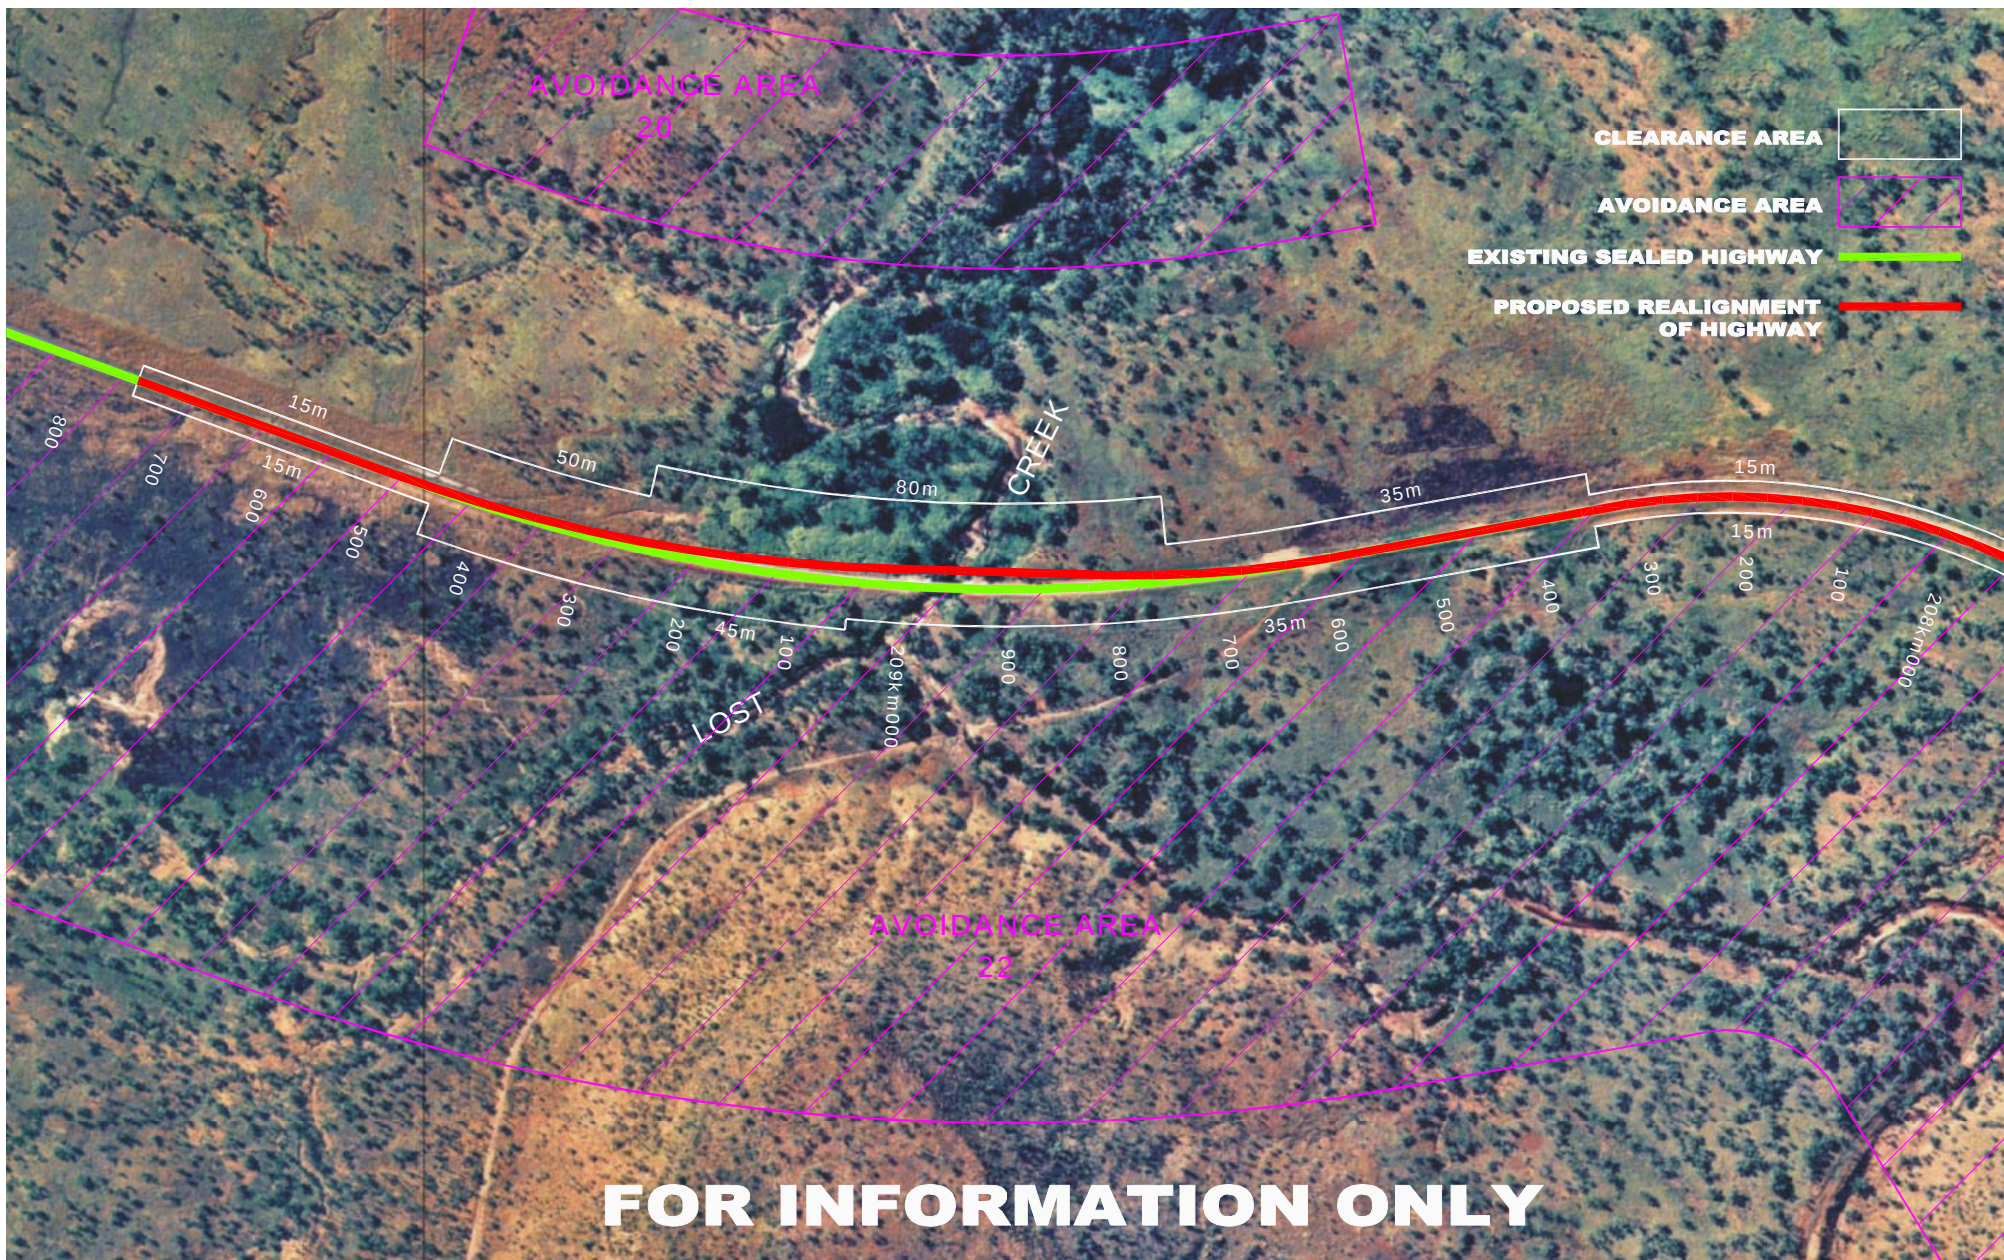

NOTE - THIS DRAWING COMPILED FROM UNCONTROLLED AERIAL PHOTOGRAPHY

						ENG CHK'D W. REDMAN		DATE		Kellogg Brown & Root Pty Ltd KBR KELLOGG BROWN & ROOT Pty Ltd ABN 91 887 668 377 84 Woods Street, Darwin, Northern Territory. 9800		DRAWN C.P.		CHECKED		 Northern Territory Government Department of Infrastructure, Planning and Environment		KATHERINE VICTORIA HIGHWAY UPGRADING FROM CH. 185km TO CH. 220km TO IMPROVE FLOODING IMMUNITY SITE PLAN CH. 208km000 TO 209km750 - LOST CREEK BRIDGE - SHEET 2											
				TECH APPR. T. REES		DATE		DATE 9/03/05				DATE																	
				PROJ. APPR. T. REES		DATE		DESIGNED C.P.				CHECKED																	
								DATE 9/03/05				DATE																	
A		ROAD CHAINAGES AMENDED		12/4/05		W.R.						DESIGN PROJECT LEADER		PROJECT OFFICER															
No.		DESCRIPTION		DATE		INT.		CAD FILE No DEV503-C-DWG-SK6.dwg		KBR DRAWING No DEV503-C-DWG-SK8		DATE		DATE		FILE No.		ASSET No.		SHEET No.		DRAWING No.		AMEND.		SHEET			
		AMENDMENTS																-		-		- OF -		-		A		A	

 

NOTE - THIS DRAWING COMPILED FROM UNCONTROLLED AERIAL PHOTOGRAPHY

A ROAD CHAINAGES AMENDED		12/4/05	W.R.	ENG CHK'D W.REDMAN	DATE	Kellogg Brown & Root Pty Ltd KBR KELLOGG BROWN & ROOT Pty Ltd ABN 91 607 660 377 84 Woods Street, Darwin, Northern Territory 0800	DRAWN C.P.	CHECKED	 Northern Territory Government Department of Infrastructure, Planning and Environment	KATHERINE VICTORIA HIGHWAY UPGRADING FROM CH. 185km TO CH. 220km TO IMPROVE FLOODING IMMUNITY SITE PLAN CH. 210km550 TO 213km550 - PASSING LANE						
				TECH APPR. T.REES	DATE		DATE 9/03/05	DATE								
				PROJ APPR. T.REES	DATE		DESIGNED C.P.	CHECKED								
				CAD FILE No DEV503-C-DWG-SK6.dwg	DATE		DATE 9/03/05	DATE								
AMENDMENTS				KBR DRAWING No DEV503-C-DWG-SK9		DESIGN PROJECT LEADER	PROJECT OFFICER				FILE No.	ASSET No.	SHEET No.	DRAWING No.	AMEND.	SHEET SIZE
						DATE	DATE				-	-	- OF -	-	A	A1

