

ENVIRONMENT PROTECTION LICENCE

(Pursuant to section 34 of the *Waste Management and Pollution Control Act*)

| | |
|------------------------------------|---|
| Licensee | KATHERINE TREE MAINTENANCE PTY. LTD. |
| Licence Number | EPL369 |
| Registered Business Address | KATHERINE TREE MAINTENANCE PTY. LTD. 70 Florina Road Cossack NT 0850 |
| ACN | 108 347 691 |
| ABN | 61 108 347 691 |
| Premises Address | N.T. Portion 02377 plan(s) LTO83/030A 8883 STUART HWY, EMUNGALAN |
| Anniversary Date: | 27 October |
| Commencement Date: | 27/10/2023 |
| Expiry Date: | 26/10/2025 |
| Scheduled Activity | <p>Collecting, transporting, storing, re-cycling, treating or disposing of a listed waste (as per Table 1) on a commercial or fee for service basis, other than in or for the purpose of a sewage treatment plant.</p> <p>Operating premises, other than a sewage treatment plant, associated with collecting, transporting, storing, re-cycling, treating or disposing of a listed waste (as per Table 1) on a commercial or fee for service basis.</p> |
| Description | Collection and transport of waste tyres, storage, treatment and recycling (by shredding and crumbing) of waste tyres at the premises. |

Table 1 - Listed Wastes Authorised to be Handled

| Listed Waste | Collection | Transport | Storage | Treatment | Recycling | Disposal |
|--------------|------------|-----------|---------|-----------|-----------|----------|
| Tyres | ✓ | ✓ | ✓ | ✓ | ✓ | ✗ |

✓ Activity authorised by this licence

✗ Activity not authorised by this licence

ENVIRONMENT PROTECTION LICENCE 369

TABLE OF CONTENTS

INFORMATION ABOUT THIS LICENCE 4

RULES FOR INTERPRETING THE CONDITIONS OF THIS LICENCE 6

LICENCE CONDITIONS 7

GENERAL 7

EARLY SURRENDER OF LICENCE 8

OPERATIONAL 8

DISCHARGES AND EMISSIONS 9

RECORDING AND REPORTING 10

DEFINITIONS 13

ATTACHMENTS

1 Concept Layout.pdf

ENVIRONMENT PROTECTION LICENCE 369

INFORMATION ABOUT THIS LICENCE

- This licence does not in any way relieve the licence holder from its obligations to comply with the WMPC Act, including the general environmental duty in section 12 of the WMPC Act and the duty to notify of incidents causing or threatening to cause pollution under section 14 of the WMPC Act.

Duration of a licence (section 40, 43 and 45 of the WMPC Act)

- A licence will remain in force until its expiry date or until it is surrendered by the licensee or is suspended or cancelled in accordance with the WMPC Act.
- The licensee must notify the Northern Territory Environment Protection Authority (NT EPA) within 14 days after ceasing to conduct the activity.
- The licensee may, with the approval of the NT EPA, surrender the licence to the NT EPA.

Amendment or Revocation of a licence (section 37 of the WMPC Act)

- The licensee may apply to amend or revoke a condition of this licence.
- A fee applies and the application must be made using the designated form via NT EPA Online.
- The NT EPA may also amend or revoke a condition of this licence as set out in section 38 of the WMPC Act.

Transfer of a licence (section 46 of the WMPC Act)

- The licensee can apply to transfer their licence to another person.

Renewal of a licence (section 40 of the WMPC Act and section 3 of the Regulations)

- The licensee may apply for the renewal of their licence not earlier than 90 days, and not later than 30 days, before their licence expires.
- A fee applies and the application must be made via NT EPA Online.

Public Register

- A copy of environment protection licences and any plans for environmental management, reports, submissions or documents required as a condition of an environment protection licence, will be placed on a register in accordance with section 9 of the WMPC Act.
- A copy of the Annual Return will be placed on the register.
- The NT EPA makes this register freely available from the NT EPA website.

Environment Protection Objectives (Part 4 of the WMPC Act), and Water Quality Standards (section 73 of the *Water Act 1992*)

- An Environment Protection Objective (EPO) is a statutory instrument to establish principles on which:
 - a. environmental quality is to be maintained, enhanced, managed or protected;
 - b. pollution, or environmental harm resulting from pollution, is to be assessed, prevented, reduced, controlled, rectified or cleaned up; and
 - c. effective waste management is to be implemented or evaluated.
- In accordance with section 18 of the WMPC Act a beneficial use, quality standard, criteria or objective declared under section 73 of the *Water Act 1992* and in force is an environment protection objective for the purposes of the WMPC Act.

ENVIRONMENT PROTECTION LICENCE 369

- The following EPOs and Beneficial Use Declarations (BUDs) are relevant to this licence:
 - The transport activity may occur across the Northern Territory and multiple BUDs will be relevant. Refer to this link to: [Beneficial use declarations](#).

Environmental Interests

- This section highlights sensitivity of the surrounding land use and environment associated with the location of the approved activity.
- Sites of Conservation Significance:
 - As the activities within this licence occur across the Northern Territory multiple Sites of Conservation Significance will be relevant. Refer to: [Sites of conservation significance list](#)
- Ramsar Wetland:
 - Follow this link for advice: [Ramsar wetland sites](#)

Cultural Interests

- It is the licensee's responsibility to contact the Aboriginal Areas Protection Authority, appropriate land council or other governing body and ensure that any Authority Certificates required as a result of conducting the licenced activity are obtained and complied with.

ENVIRONMENT PROTECTION LICENCE 369

RULES FOR INTERPRETING THE CONDITIONS OF THIS LICENCE

- Where there is a discrepancy between the conditions of this licence and any plan, standard, guideline or other document referred to in this licence, the conditions of this licence prevail to the extent of the inconsistency.
- Any reference to any standard (Australian or international) in this licence means the relevant parts of the current version of that standard.
- A reference to any guideline or code of practice (or to the relevant parts of any guideline or code of practice) in this licence means the current version of the guideline or code of practice.
- Under section 39 of the WMPC Act, any contravention of or failure to comply with this licence by the licensee may be an offence.
- In determining whether the licensee has committed an offence, the licensee may be liable for the conduct of its directors, employees or agents.
- The licensee should ensure that each of its directors, employees, contractors or agents are aware of, and comply with, this licence.
- In this licence, unless the contrary intention appears, words that are defined in the WMPC Act are intended to have the meaning given to them in that Act.

ENVIRONMENT PROTECTION LICENCE 369

LICENCE CONDITIONS

GENERAL

- 1 The licensee must ensure the contact details recorded in NT EPA Online for this licence are correct at all times.
- 2 The licensee must at all times have a 24 hour emergency contact.
- 3 The licensee must pay via NT EPA Online the annual fee calculated in accordance with the method prescribed in the Regulations within 10 business days of the anniversary date of this licence, for each year or part of a year that this licence is in force.
- 4 The licensee must cause clear and legible signage, in English, to be displayed in a prominent location at each public entrance to the premises that includes the following details:
 - 4.1 environment protection licence number issued under the WMPC Act; and
 - 4.2 24 hour emergency contact details.
- 5 The licensee must cause a copy of this licence to be available for inspection by any person, in hard copy form, at the premises.
- 6 The licensee must ensure, at all times, that the activity is covered by a policy of insurance or other form of indemnity that will cover the likely costs or preventing, minimising or making good environmental damage that may result from the activity.
- 7 The licensee must provide to the NT EPA, within 10 business days of a request, a copy of any document, monitoring data or other information in relation to the activity, in the format requested by the NT EPA.
- 8 All notices, reports, documents or other correspondence required to be provided as a condition of this licence, unless otherwise specified as a condition of this licence, must be provided in electronic form by uploading the document via NT EPA Online (or by emailing environmentalregulation@nt.gov.au).
- 9 The licensee must implement, maintain and follow the documents listed in Table 2.

Table 2 - Documents Relevant to the Licensed Activity

| Document | Reference |
|-------------------------------|-----------------|
| Environmental Management Plan | NTP 2377 Rev 03 |
| Concept Site Layout | NTP 2377 |

- 10 Within 10 business days of any amendment being made to a document listed in Table 2 the licensee must provide the amended document to the NT EPA, along with:
 - 10.1 a tabulated summary of the amendment(s) with document references;
 - 10.2 reasons for the amendment(s); and
 - 10.3 an assessment of environmental risk associated with the amendment(s).
- 11 The NT EPA may require the licensee to revise or amend and resubmit any amended document. Where the NT EPA requires a document to be resubmitted, the licensee must submit it to the NT EPA by the date specified by the NT EPA.
- 12 The licensee must maintain a Complaint Log for all complaints received by the licensee in relation to the activity.

ENVIRONMENT PROTECTION LICENCE 369

- 13 The licensee must implement, maintain and follow an Emergency Response Plan that addresses procedures for responding to emergencies associated with the activity that may cause environmental harm.

EARLY SURRENDER OF LICENCE

- 14 Any reports, records or other information required or able to be provided by the licensee under this licence must be submitted to the NT EPA prior to the licensee surrendering the licence. If the date on which a report, record or other information is required falls after the date the licensee requests to surrender this licence, the licensee must provide the report, record or information as far as possible using data available to the licensee up to and including the date the request to surrender the licence is made.

OPERATIONAL

- 15 The licensee must not collect, transport, store, recycle, treat or dispose of listed waste other than the listed waste specified in Table 1.
- 16 The licensee must not store more than a combined total of 500 tonnes of unprocessed and processed waste tyres at the premises.
- 17 The licensee must provide to the NT EPA by the 7th day of each month, an inventory of each day of the preceding month showing:
- 17.1 Total tonnage of unprocessed waste tyres at the premises at the start of each day; and
 - 17.2 Total tonnage of processed waste tyres at the premises at the start of each day; and
 - 17.3 The tonnage of all:
 - 17.3.1 Unprocessed waste tyres received at the premises that day; and
 - 17.3.2 Processed waste tyres received at the premises that day; and
 - 17.3.3 Unprocessed waste tyres leaving the premises that day; and
 - 17.3.4 Processed waste tyres leaving the premises that day.
- 18 The licensee must keep a detailed record of:
- 18.1 The name of the person, the company details, the vehicle registrations and the weight of unprocessed or processed waste tyres, each time any unprocessed or processed waste tyres are transported from the premises; and
 - 18.2 The exact destination of each transport of processed and unprocessed tyres from the premises.
- 19 The licensee must ensure that the storage of processed and unprocessed tyres do not exceed any of the limits specified in Table 3:

| Table 3: Tyre Stack Storage Limits | |
|--|-------------------------------|
| Height of stockpile | Less than or equal to 3 m |
| Width of stockpile | Less than or equal to 5 m |
| Length of stockpile | Less than or equal to 45 m |
| Average side slope | 1:1 |
| Separation distance between stockpiles | Greater than or equal to 10 m |
| Separation distance from end of stockpiles | Greater than or equal to 10 m |

ENVIRONMENT PROTECTION LICENCE 369

- 20 The licensee must ensure that processed and unprocessed tyres:
- 20.1 are not placed in a manner that obstructs emergency fire response vehicle access to the premises; and
 - 20.2 are not placed in a manner that obstructs access to fire protection equipment; and
 - 20.3 are not placed within 10 meters of an ignition source; and
 - 20.4 are not placed within 10 meters from the premises boundary or on-site structure.
- 21 The licensee must ensure any plant and equipment used by the licensee in conducting the activity:
- 21.1 is reasonably fit for the purpose and use to which it is put;
 - 21.2 is maintained;
 - 21.3 is operated by a person trained to use the plant and equipment; and
 - 21.4 is operated by, or operated by a person accompanied by, a person trained to handle, store or dispose of listed waste in connection with the activity.
- 22 The licensee must ensure that accurate information about all vehicles used by the licensee in conducting the activity is maintained on the NT EPA Online Vehicle Register.
- 23 The licensee must cause to be carried with the vehicle used to transport listed waste:
- 23.1 a legible copy of this licence;
 - 23.2 a legible manifest of the load being carried;
 - 23.3 spill response equipment sufficient to contain the load being carried; and
 - 23.4 for interstate transport, a waste transport certificate.
- 24 The licensee must cause listed waste to be transported in a manner that ensures listed wastes do not escape, spill or leak from the transport vehicle at any time.
- 25 The licensee must ensure that wastewater generated from washing plant and equipment associated with the activity does not cause pollution.
- 26 The licensee must segregate waste at the premises in clearly designated areas for recycling, re-use or disposal.
- 27 The licensee must ensure that all materials that are likely to cause environmental harm are handled and stored in areas with a containment system in accordance with the relevant Australian Standard. Where no relevant Australian Standard exists, the containment system must be sized to contain 110% of the volume of the largest container within the area.
- 28 The licensee must ensure that all listed waste being transported to and from the premises is transported by a person licenced under section 30 of the WMPC Act to transport the listed waste.
- 29 The licensee must ensure that all listed waste is delivered to a premises licenced under section 30 of the WMPC Act to receive that listed waste.
- 30 The licensee must comply with the National Environment Protection (Movement of Controlled Wastes between States and Territories) Measure.

ENVIRONMENT PROTECTION LICENCE 369

DISCHARGES AND EMISSIONS

- 31 The licensee must ensure there is no migration or overflow of a contaminant or waste, which causes or may cause environmental harm, beyond the boundary of the land on which the premises are located. (For the avoidance of doubt, this condition is not intended to authorise the discharge of a contaminant or waste to any land or water which discharge has not been specifically authorised by another condition of this licence.)
- 32 The licensee must ensure that stormwater does not come into contact with a contaminant or waste, which causes or may cause environmental harm.

RECORDING AND REPORTING

- 33 The licensee must keep and maintain records relating to the activity undertaken and the listed waste handled by the licensee in each successive 12 month period following the commencement of this licence, which include:
- 33.1 the date of collection;
 - 33.2 the source of the listed waste;
 - 33.3 the name of the transport company, if not the licensee;
 - 33.4 the vehicle registration;
 - 33.5 a description of the listed waste;
 - 33.6 the quantity of the listed waste;
 - 33.7 the final destination of the listed waste; and
 - 33.8 whether the listed waste was stored, recycled, treated or disposed of.
- 34 The licensee must retain records relating to waste, including listed waste, as required by the conditions of this licence, for a period of 2 years after the end of the 12 month period to which the record relates.
- 35 The licensee must keep records of all non-compliances with this licence. These records must be adequate to enable the licensee to comply with the non-compliance notification conditions of this licence.
- 36 The licensee must notify the NT EPA of any non-compliance with this licence by completing the Non-Compliance Notification via NT EPA Online (or by emailing environmentalregulation@nt.gov.au), as soon as practicable after (and in any case within 24 hours after) first becoming aware of the non-compliance.
- 37 The licensee must include in the notification of non-compliance the following information:
- 37.1 when the non-compliance was detected and by whom;
 - 37.2 the date and time of the non-compliance;
 - 37.3 the actual and potential causes and contributing factors to the non-compliance;
 - 37.4 the risk of environmental harm arising from the non-compliance;
 - 37.5 the action(s) that have or will be undertaken to mitigate any environmental harm arising from the non-compliance;
 - 37.6 corrective actions that have or will be undertaken to ensure the non-compliance does not reoccur;

ENVIRONMENT PROTECTION LICENCE 369

37.7 if no action was taken, why no action was taken; and

37.8 a date when an incident investigation report will be submitted to the NT EPA.

38 The licensee must submit a completed Annual Return form to environmentalregulation@nt.gov.au within 10 business days after each anniversary date of this licence, which relates to the preceding 12 month period.

END OF LICENCE CONDITIONS

This licence is not valid unless signed below:

A handwritten signature in blue ink, appearing to be 'Penny Renc', is written over a horizontal line.

Penny Renc
Acting Director Environmental Operations
Delegate of the Northern Territory
Environment Protection Authority
Dated: 31/10/2023

ENVIRONMENT PROTECTION LICENCE 369

DEFINITIONS

All terms in the Licence which are defined in the *Waste Management and Pollution Control Act* have the meaning given in that Act unless otherwise or further defined in this section.

| | |
|-------------------------------------|---|
| DEFINITION | In this licence, unless a contrary intention appears: |
| 24 hour emergency contact | the phone number of a person who can be contacted at any time and be capable of responding to and providing information about any incident associated with the activity. |
| Activity | the Scheduled activity as described on the covering page of this licence. |
| Air | includes any layer of the atmosphere. |
| Annual fee | yearly fee payable in respect of the activity as specified in the WMPC Act and the Regulations. |
| Annual Return | an NT EPA prescribed format for demonstrating and reporting compliance with the conditions of this licence and providing information on waste volumes for the preceding 12 month period. |
| ANZECC/ARMCANZ | Australian and New Zealand Environment and Conservation Council and Agriculture and Resource Management Council of Australia and New Zealand, 2000: National Water Quality Management Strategy: Australian Guidelines for Water Quality Monitoring and Reporting. |
| Business days | a day not Saturday, Sunday or a public holiday, in the Northern Territory. |
| Complaint Log | a register of complaints to be maintained by the Licensee that records the details of each complaint received in relation to the activity. |
| Consultation and Communication Plan | a written plan documenting proposed consultation and communications for the activity before, during and after the activity which includes a strategy for communicating with members of the public who are likely to have a real interest in, or be affected by, the activity. |
| Contact details | includes the 24 hour emergency contact, and name, position title and phone number of a representative of the licensee who can be contacted about the licence and activity. |
| Contaminant | a solid, liquid or gas or any combination of such substances and includes: (a) noise, odour, heat and electromagnetic radiation; (b) a prescribed substance or prescribed class of substances; and (c) a substance having a prescribed property or prescribed class of properties. |
| Discharges | allow a liquid, gas or other substance to flow out from where it has been confined. |
| Disposal schedule | a plan for disposing of asbestos containing material such that asbestos containing material is not stored in perpetuity. |
| Emergency Response Plan | a written plan documenting the licensee's procedures for responding to emergencies caused by, resulting from or associated with the activity and that may cause environmental harm. |
| Environmental audit | has the meaning given in section 47 of the WMPC Act. |
| Environmental harm | (a) any harm to or adverse effect on the environment; or |

ENVIRONMENT PROTECTION LICENCE 369

(b) any potential harm (including the risk of harm and future harm) to or potential adverse effect on the environment, of any degree or duration and includes environmental nuisance.

| | |
|--------------------------------|---|
| Environmental nuisance | means: (a) an adverse effect on the amenity of an area that: (i) is caused by noise, smoke, dust, fumes or odour; and (ii) unreasonably interferes with or is likely to unreasonably interfere with the enjoyment of the area by persons who occupy a place within the area or are otherwise lawfully in the area; or (b) an unsightly or offensive condition caused by contaminants or waste. |
| Incident | includes: (a) an accident, emergency or malfunction; and (b) a deliberate action, whether or not that action was taken by the person conducting the activity in the course of which the incident occurred. |
| Land | includes water and air on, above or under land. |
| Leachate | any liquid produced by the action of water percolating through waste, and that contains contaminants. |
| Listed waste | a waste included under Schedule 2 of the Regulations. |
| Maintain | kept in a manner that it does not present or cause a risk of environmental harm or a hazard to persons or property or, for the purposes of documents including plans, a process of reviewing and amending documentation to ensure it is relevant. |
| Material environmental harm | environmental harm that: (a) is not trivial or negligible in nature; (b) consists of an environmental nuisance of a high impact or on a wide scale; (c) results, or is likely to result, in not more than \$50,000 or the prescribed amount (whichever is greater) being spent in taking appropriate action to prevent or minimise the environmental harm or rehabilitate the environment; or (d) results in actual or potential loss or damage to the value of not more than \$50,000 or the prescribed amount (whichever is greater). |
| NATA | National Association of Testing Authorities, Australia. |
| Non-compliance | failure or refusal to comply, whether by act or omission, with obligations or requirements and includes any exceedance of a licence limit. |
| Non-compliance notification | an NT EPA prescribed format for notifying the NT EPA of a non-compliance. |
| NT EPA Online | online system for Environment Protection Licence (EPL), Environment Protection Approval (EPA) and Waste Discharge Licence (WDL) lodgement and maintenance. |
| NT EPA Online Vehicle Register | the vehicle register found at NT EPA Online. |
| Plant and equipment | all material items used in association with the activity, including (but not limited to) storage vessels and containers, pipe work and hosing, vehicles (including vessels), tools, and measuring equipment. |
| Point source discharge | means any discernible, confined or discrete conveyance from which contaminants or waste are or may be discharged. |
| Pollute | (a) emit, discharge, deposit, or disturb, directly or indirectly, a contaminant or |


ENVIRONMENT PROTECTION LICENCE 369


| | |
|-----------------------------|--|
| | waste; or (b) cause, permit, or fail to prevent, directly or indirectly, the emission, discharge, deposition, disturbance or escape of a contaminant or waste. |
| Pollution | (a) a contaminant or waste that is emitted, discharged, deposited or disturbed or that escapes; or (b) a contaminant or waste, effect or phenomenon, that is present in the environment as a consequence of an emission, discharge, deposition, escape or disturbance or a contaminant or waste. |
| Premises | the premises identified in this licence which includes equipment, plant and structures, whether stationary or portable, and the land on which premises are situated. |
| Processed Waste Tyre | All materials arising from the treatment or processing of a waste tyre. |
| Public entrance | access to the premises that is utilised by the public. |
| Qualified person | a person registered under Section 68 of the WMPC Act. |
| Qualified sampler | a person who has training and experience in obtaining samples from the relevant environmental medium. |
| Regulations | <i>Waste Management and Pollution Control (Administration) Regulations.</i> |
| Rehabilitation Plan | a written plan to ensure that the objectives of rehabilitation are achieved as set out in the NT EPA Guidelines for the Siting, Design and Management of Solid Waste Disposal Sites in the Northern Territory. |
| Serious environmental harm | environmental harm that is more serious than material environmental harm and includes environmental harm that: (a) is irreversible or otherwise of a high impact or on a wide scale; (b) damages an aspect of the environment that is of a high conservation value, high cultural value or high community value or is of special significance; (c) results or is likely to result in more than \$50,000 or the prescribed amount (whichever is greater) being spent in taking appropriate action to prevent or minimise the environmental harm or rehabilitate the environment; or (d) results in actual or potential loss or damage to the value of more than \$50,000 or the prescribed amount (whichever is greater). |
| Solid inert waste | solid waste that has no active chemical or biological properties. These wastes do not undergo environmentally significant physical, chemical or biological transformation. |
| Stormwater | water flowing over ground surfaces, in natural streams and drains as a direct result of rainfall over a catchment and consists primarily of rainfall runoff. |
| Unprocessed Waste Tyre | Whole end of life tyres |
| Waste | (a) a solid, a liquid or a gas; or (b) a mixture of such substances, that is or are left over, surplus or an unwanted by-product from any activity (whether or not the substance is of value) and includes a prescribed substance or class of substances. |
| Waste transport certificate | the NT EPA waste tracking documentation used to track listed waste being transported interstate as required in accordance with the National Environment Protection (Movement of Controlled Waste Between States and Territories) Measure. |

ENVIRONMENT PROTECTION LICENCE 369


| | |
|------------|---|
| Wastewater | water that contains a contaminant or waste. |
| Water | includes: (a) surface water, ground water and tidal waters; (b) coastal waters of the Territory, within the meaning of the <i>Coastal Waters (Northern Territory Powers) Act 1980</i> of the Commonwealth; and (c) water containing an impurity. |
| WMPC Act | the Northern Territory <i>Waste Management and Pollution Control Act 1998</i> . |


EXISTING SITE PLAN NTP 2377 EMUNGALAN
SCALE 1:750

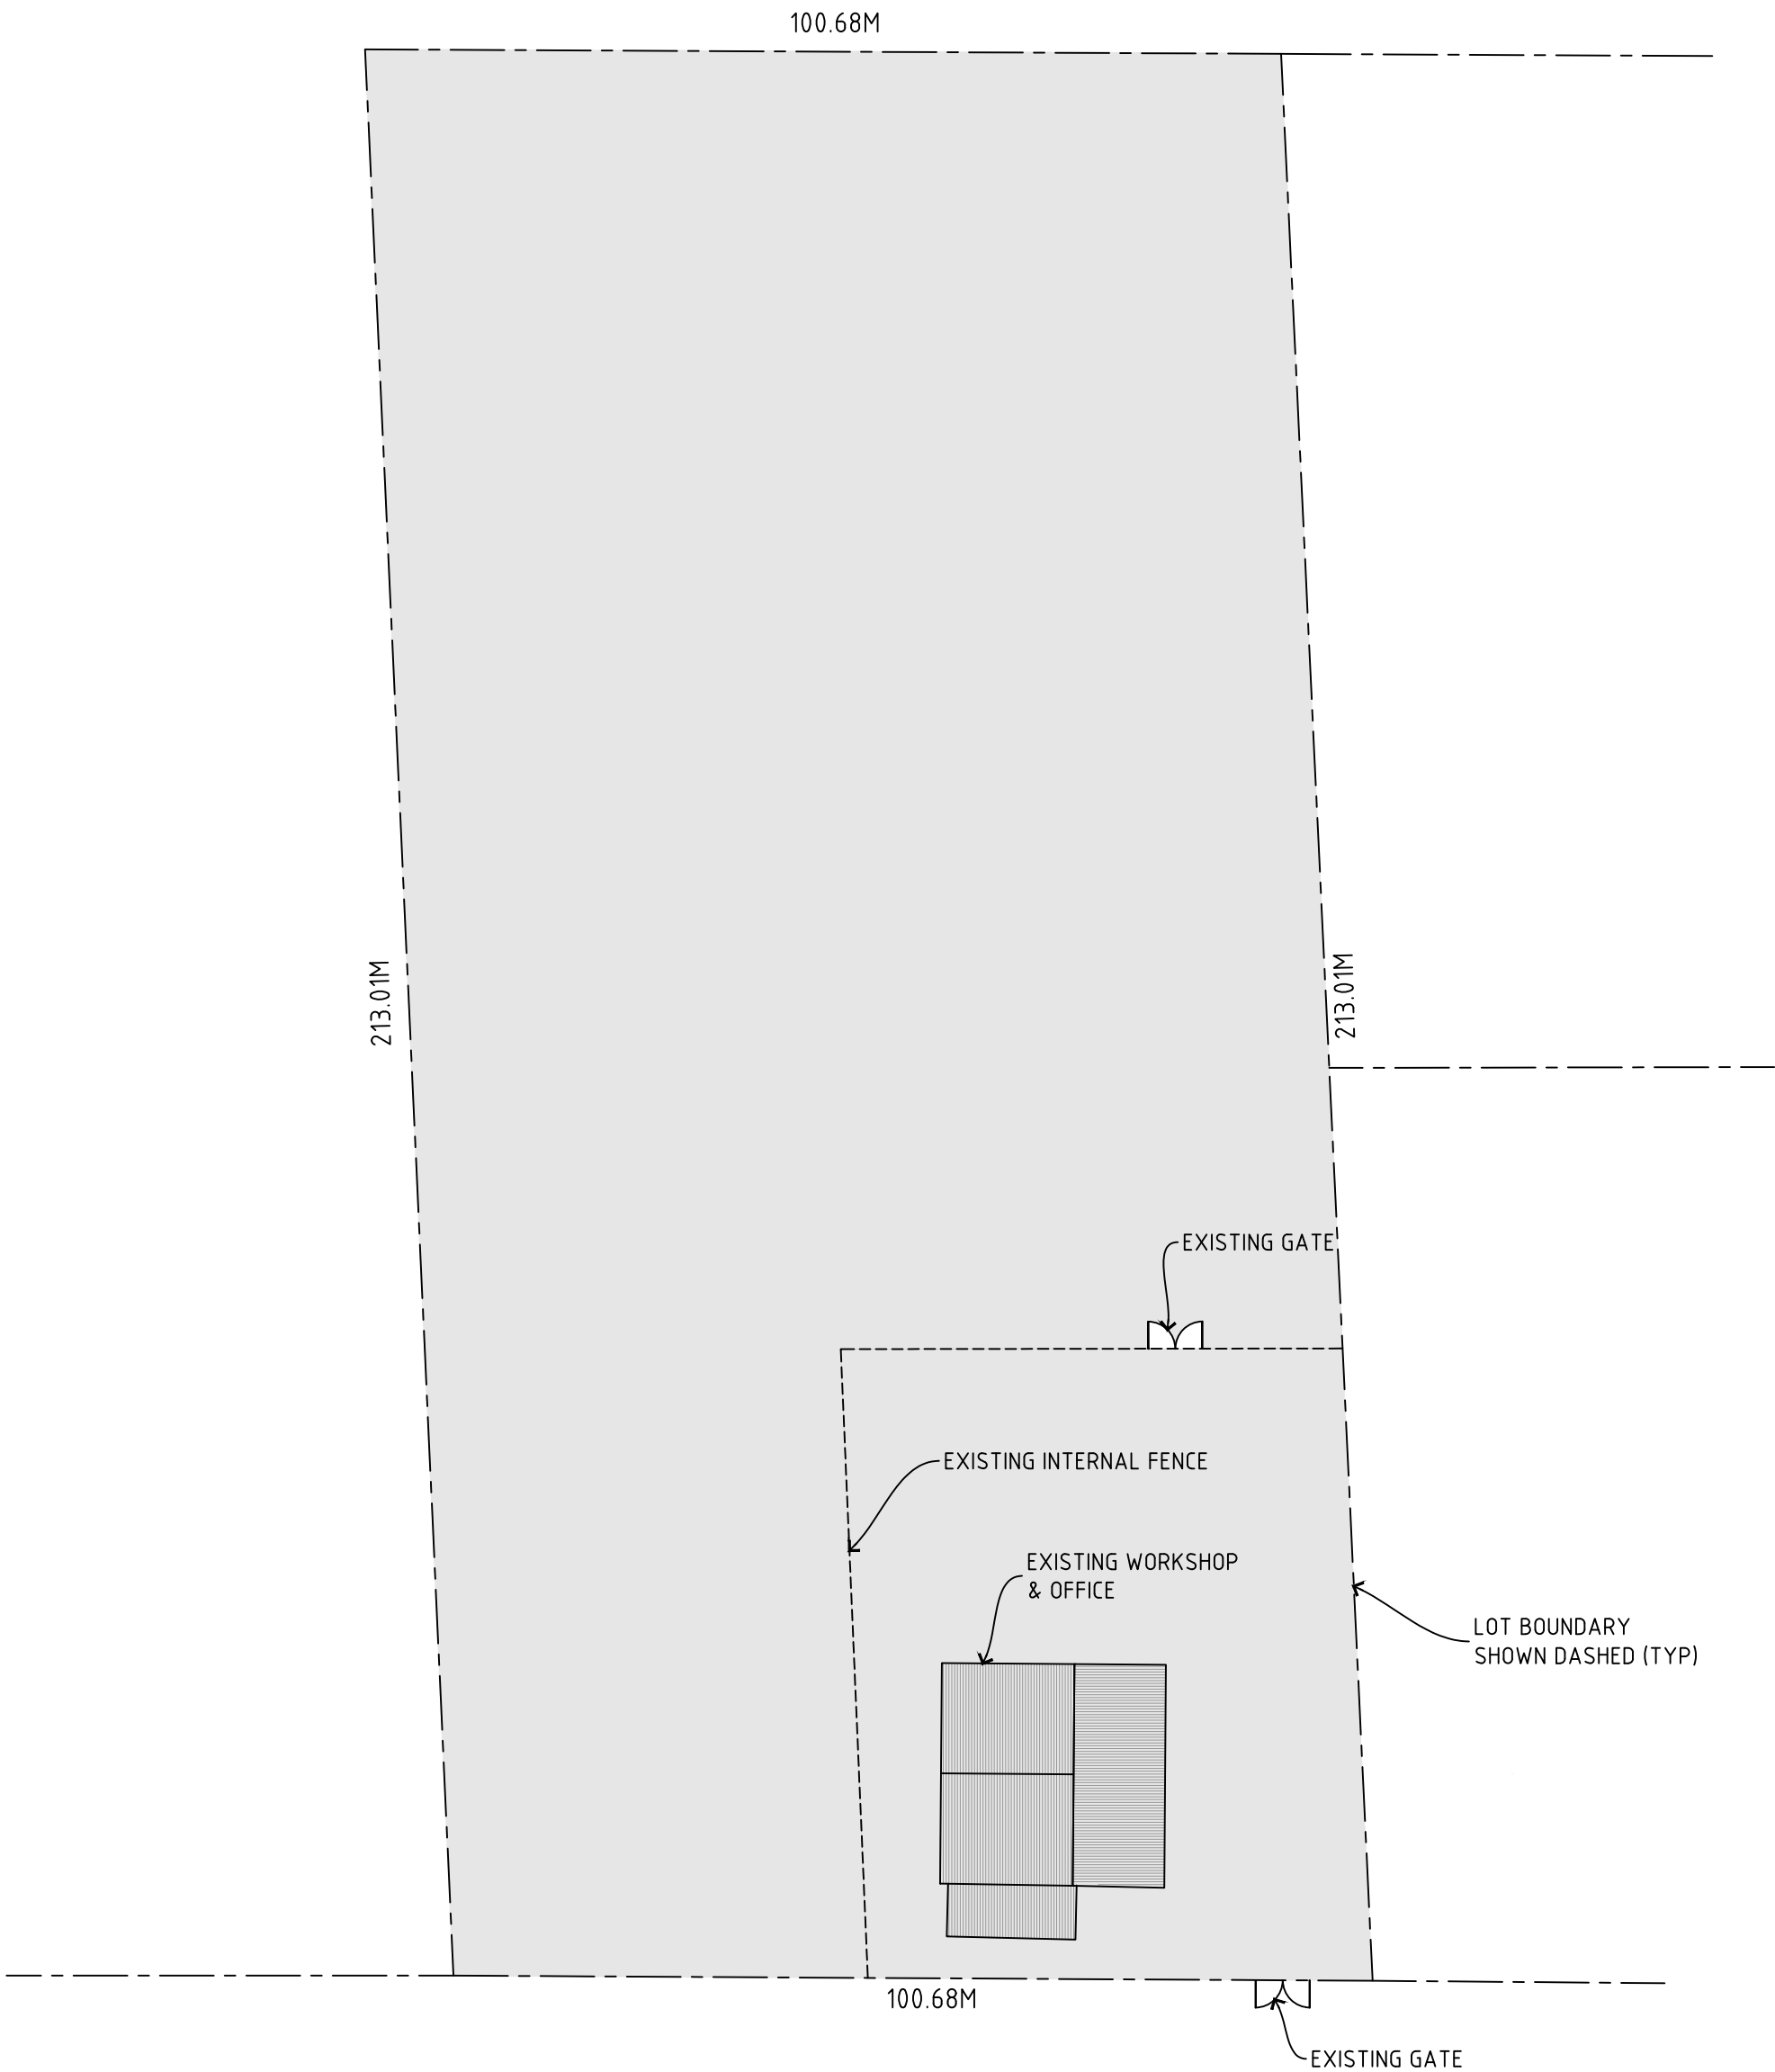


| NO | DATE | AMMENDMENT | DRAWING TITLE | PROJECT | DATE | 30/03/2023 | JOB NO |
|---|------|------------|--------------------------------|---|----------|------------|------------|
| | | | EXISTING SITE, SITE DIMENSIONS | PROPOSED DEVELOPMENT NTP 2377 8883 STUART HIGHWAY EMUNGALAN NT | DRAWN | CRH | REV A |
| | | | CLIENT | | CHECKED | PW | DRAWING NO |
| | | | KATHERINE TREE MAINTENANCE | | APPROVED | | C01 |
| <div><div>CAT Contractors P/L design . drafting . consultants . construction</div><ul style="list-style-type: none">• phone 0409491751• email cat.contractors@bigpond.com.au• postal po box 2271 katherine nt 0851</div> | | | | | | | |

CONCEPT SITE LAYOUT NTP 2377
EMUNGALAN
SCALE 1:750

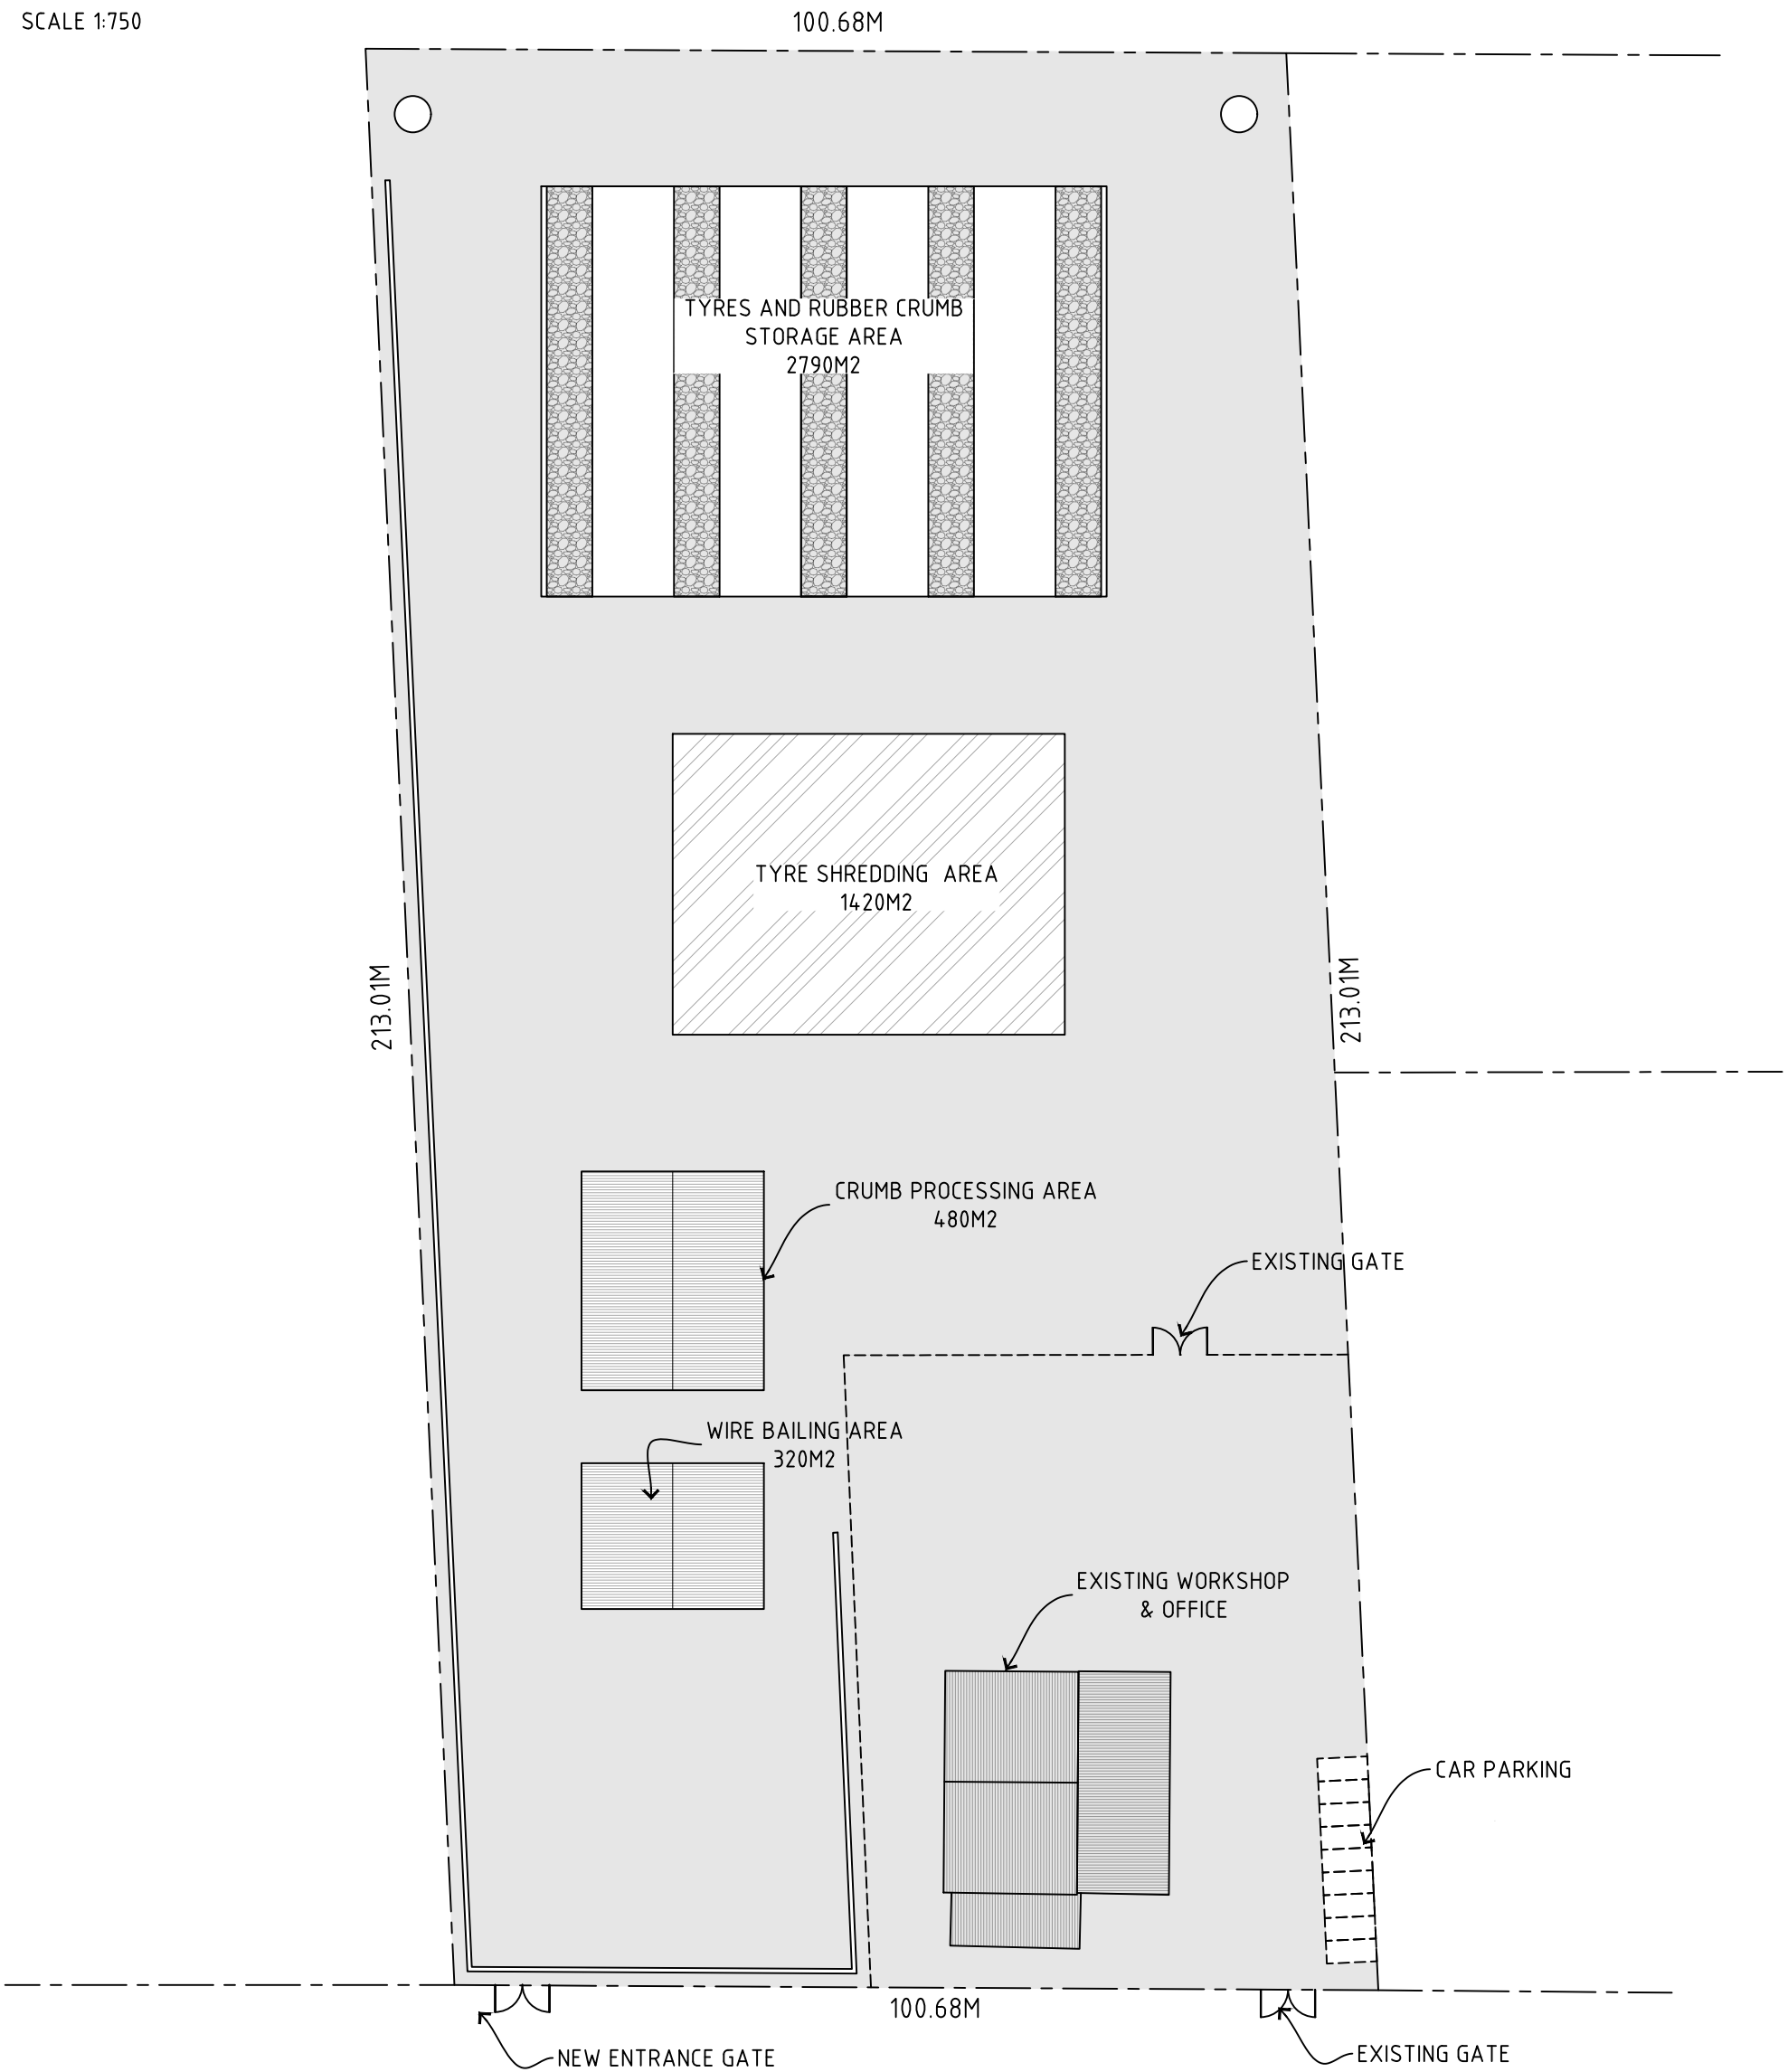


| NO | DATE | AMMENDMENT | DRAWING TITLE | PROJECT | DATE | JOB NO |  <div>CAT Contractors P/L design . drafting . consultants . construction</div> <ul style="list-style-type: none">• phone 0409491751• email cat.contractors@bigpond.com.au• postal po box 2271 katherine nt 0851 |
|----|------|------------|----------------------------|---|------------|------------|--|
| | | | CONCEPT SITE LAYOUT | PROPOSED DEVELOPMENT NTP 2377 8883 STUART HIGHWAY EMUNGALAN NT | 30/03/2023 | | |
| | | | CLIENT | | DRAWN | CRH | |
| | | | KATHERINE TREE MAINTENANCE | | CHECKED | PW | |
| | | | | | APPROVED | | |
| | | | | | | REV A | |
| | | | | | | DRAWING NO | |
| | | | | | | C02 | |

TRAFFIC FLOW PLAN
SCALE 1:750

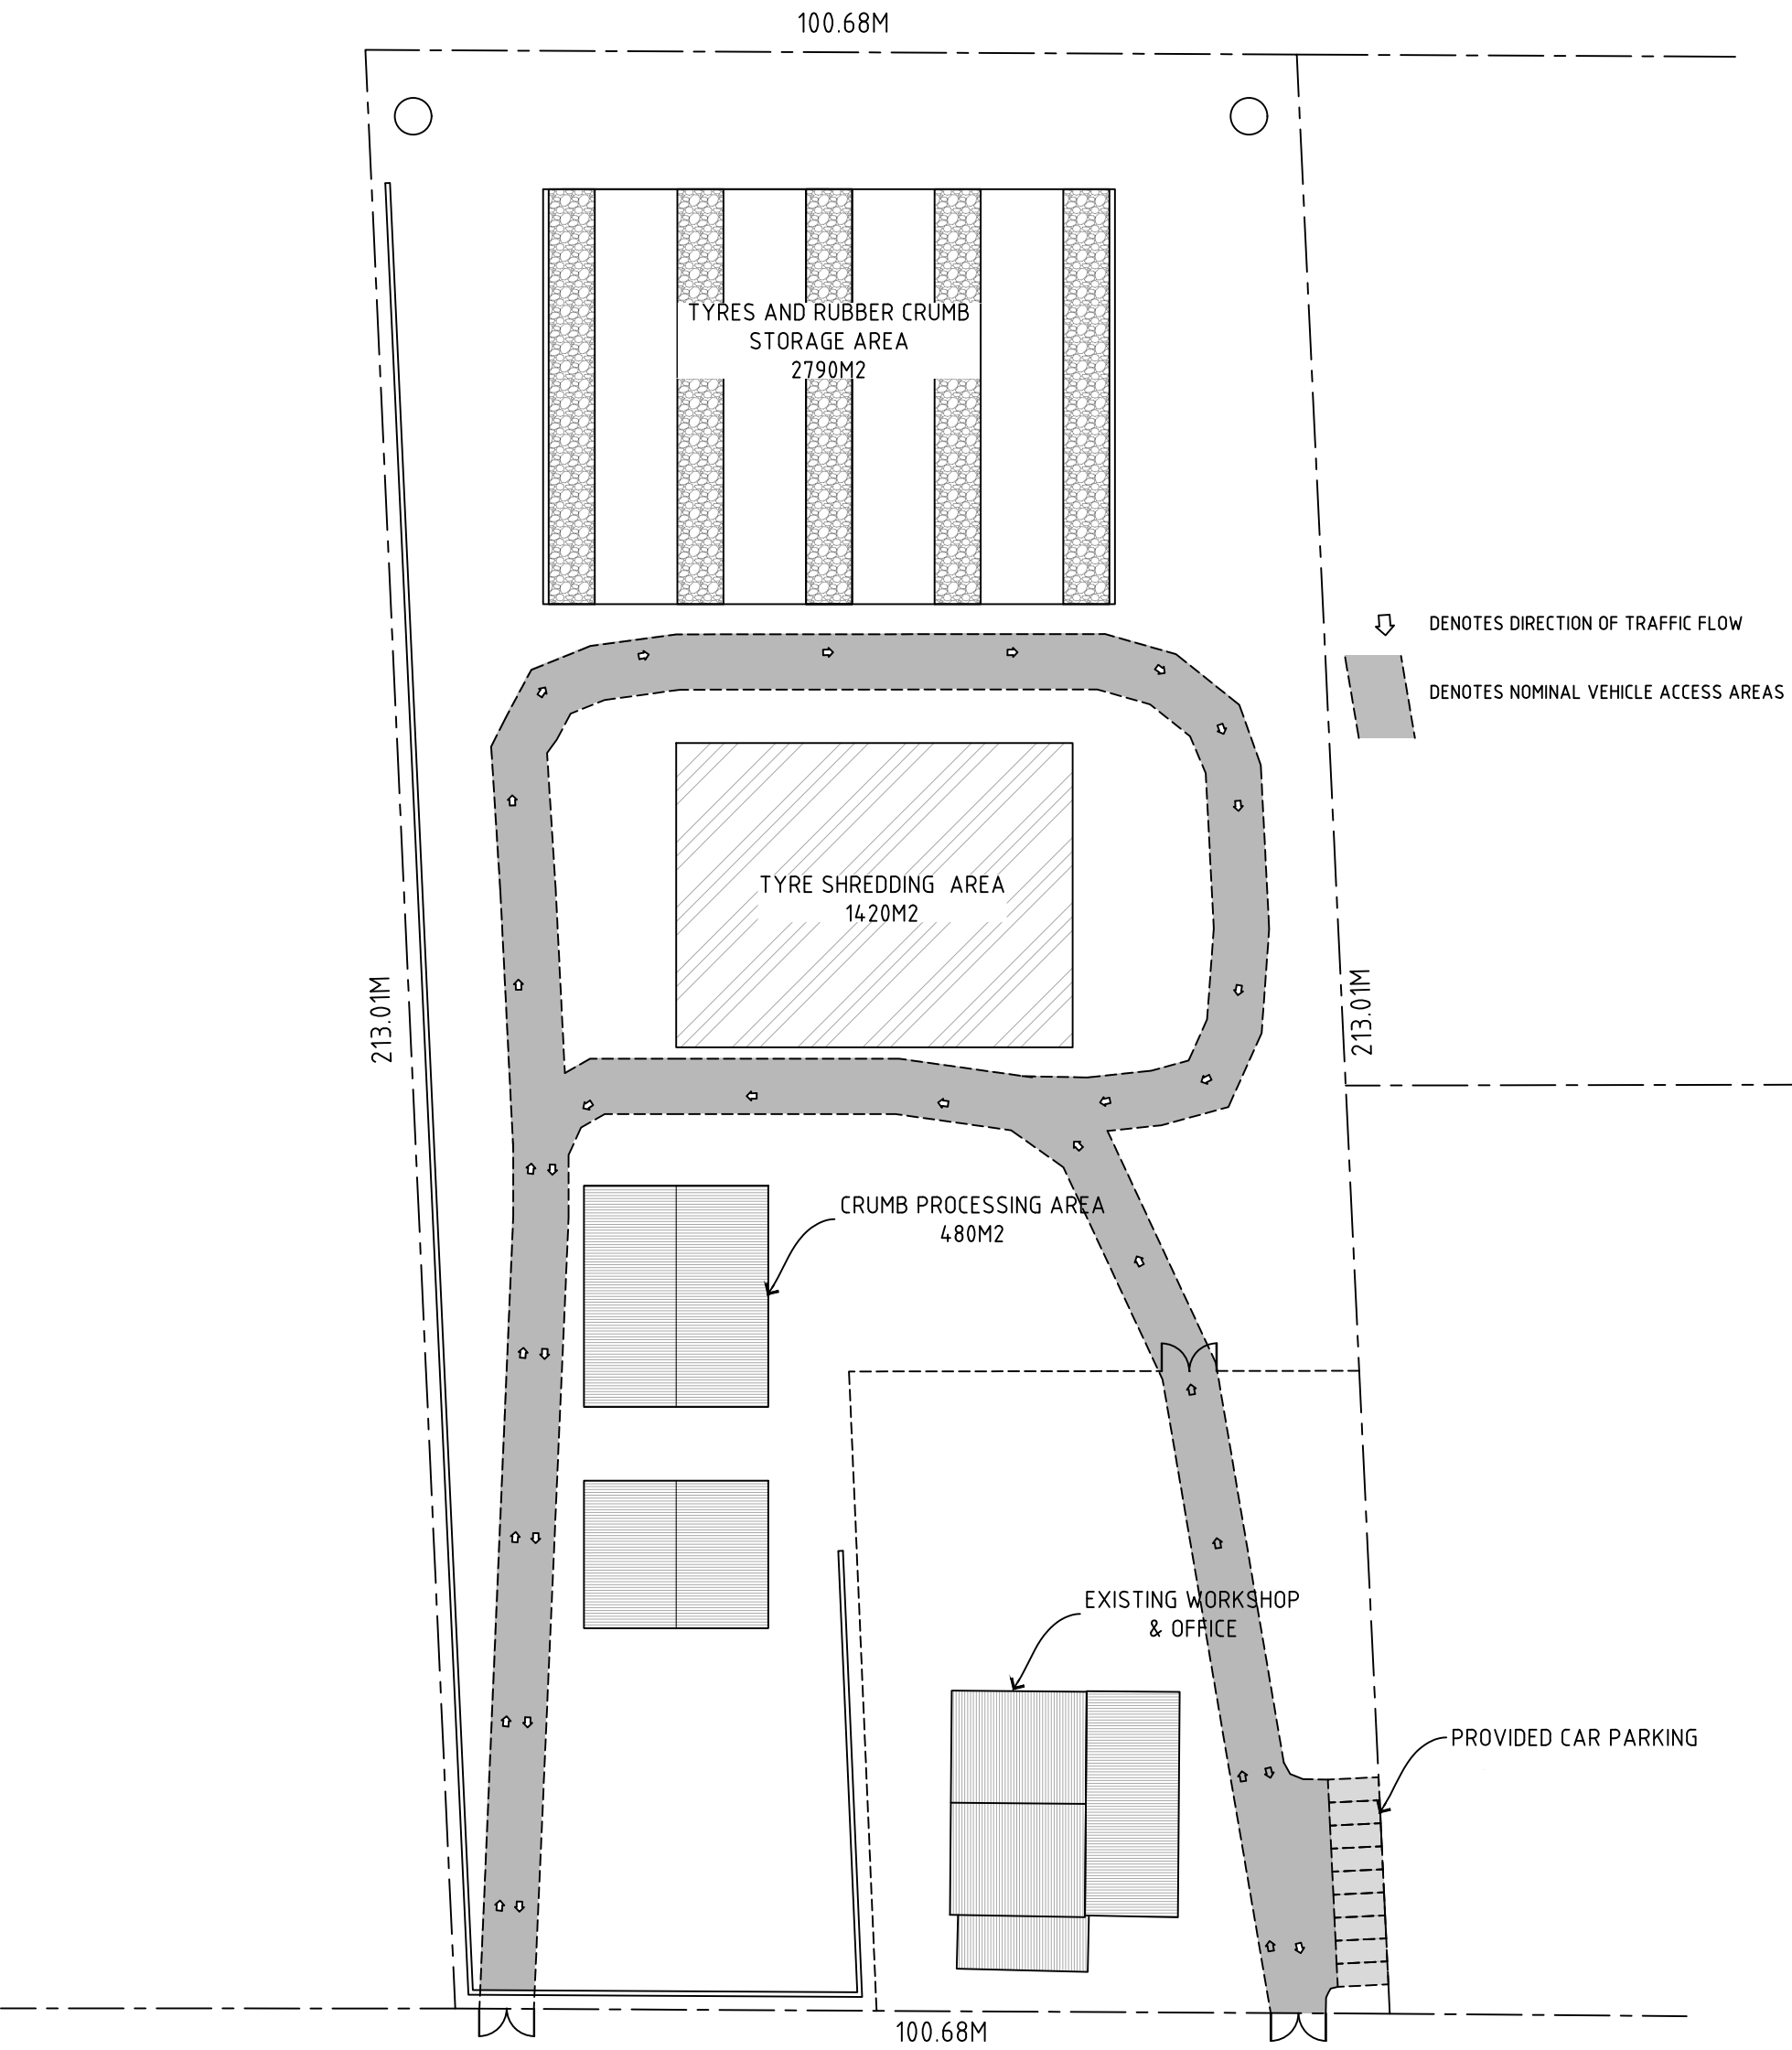


| NO | DATE | AMMENDMENT | DRAWING TITLE | PROJECT | DATE | 30/03/2023 | JOB NO |
|----|------|------------|----------------------------|---|----------|------------|------------|
| | | | TRAFFIC FLOW PLAN | PROPOSED DEVELOPMENT NTP 2377 8883 STUART HIGHWAY EMUNGALAN NT | DRAWN | CRH | REV A |
| | | | CLIENT | | CHECKED | PW | DRAWING NO |
| | | | KATHERINE TREE MAINTENANCE | | APPROVED | | C03 |




CAT Contractors P/L
design . drafting . consultants . construction


- phone 0409491751
- email cat.contractors@bigpond.com.au
- postal po box 2271 katherine nt 0851


WATER SERVICES PLAN
SCALE 1:750

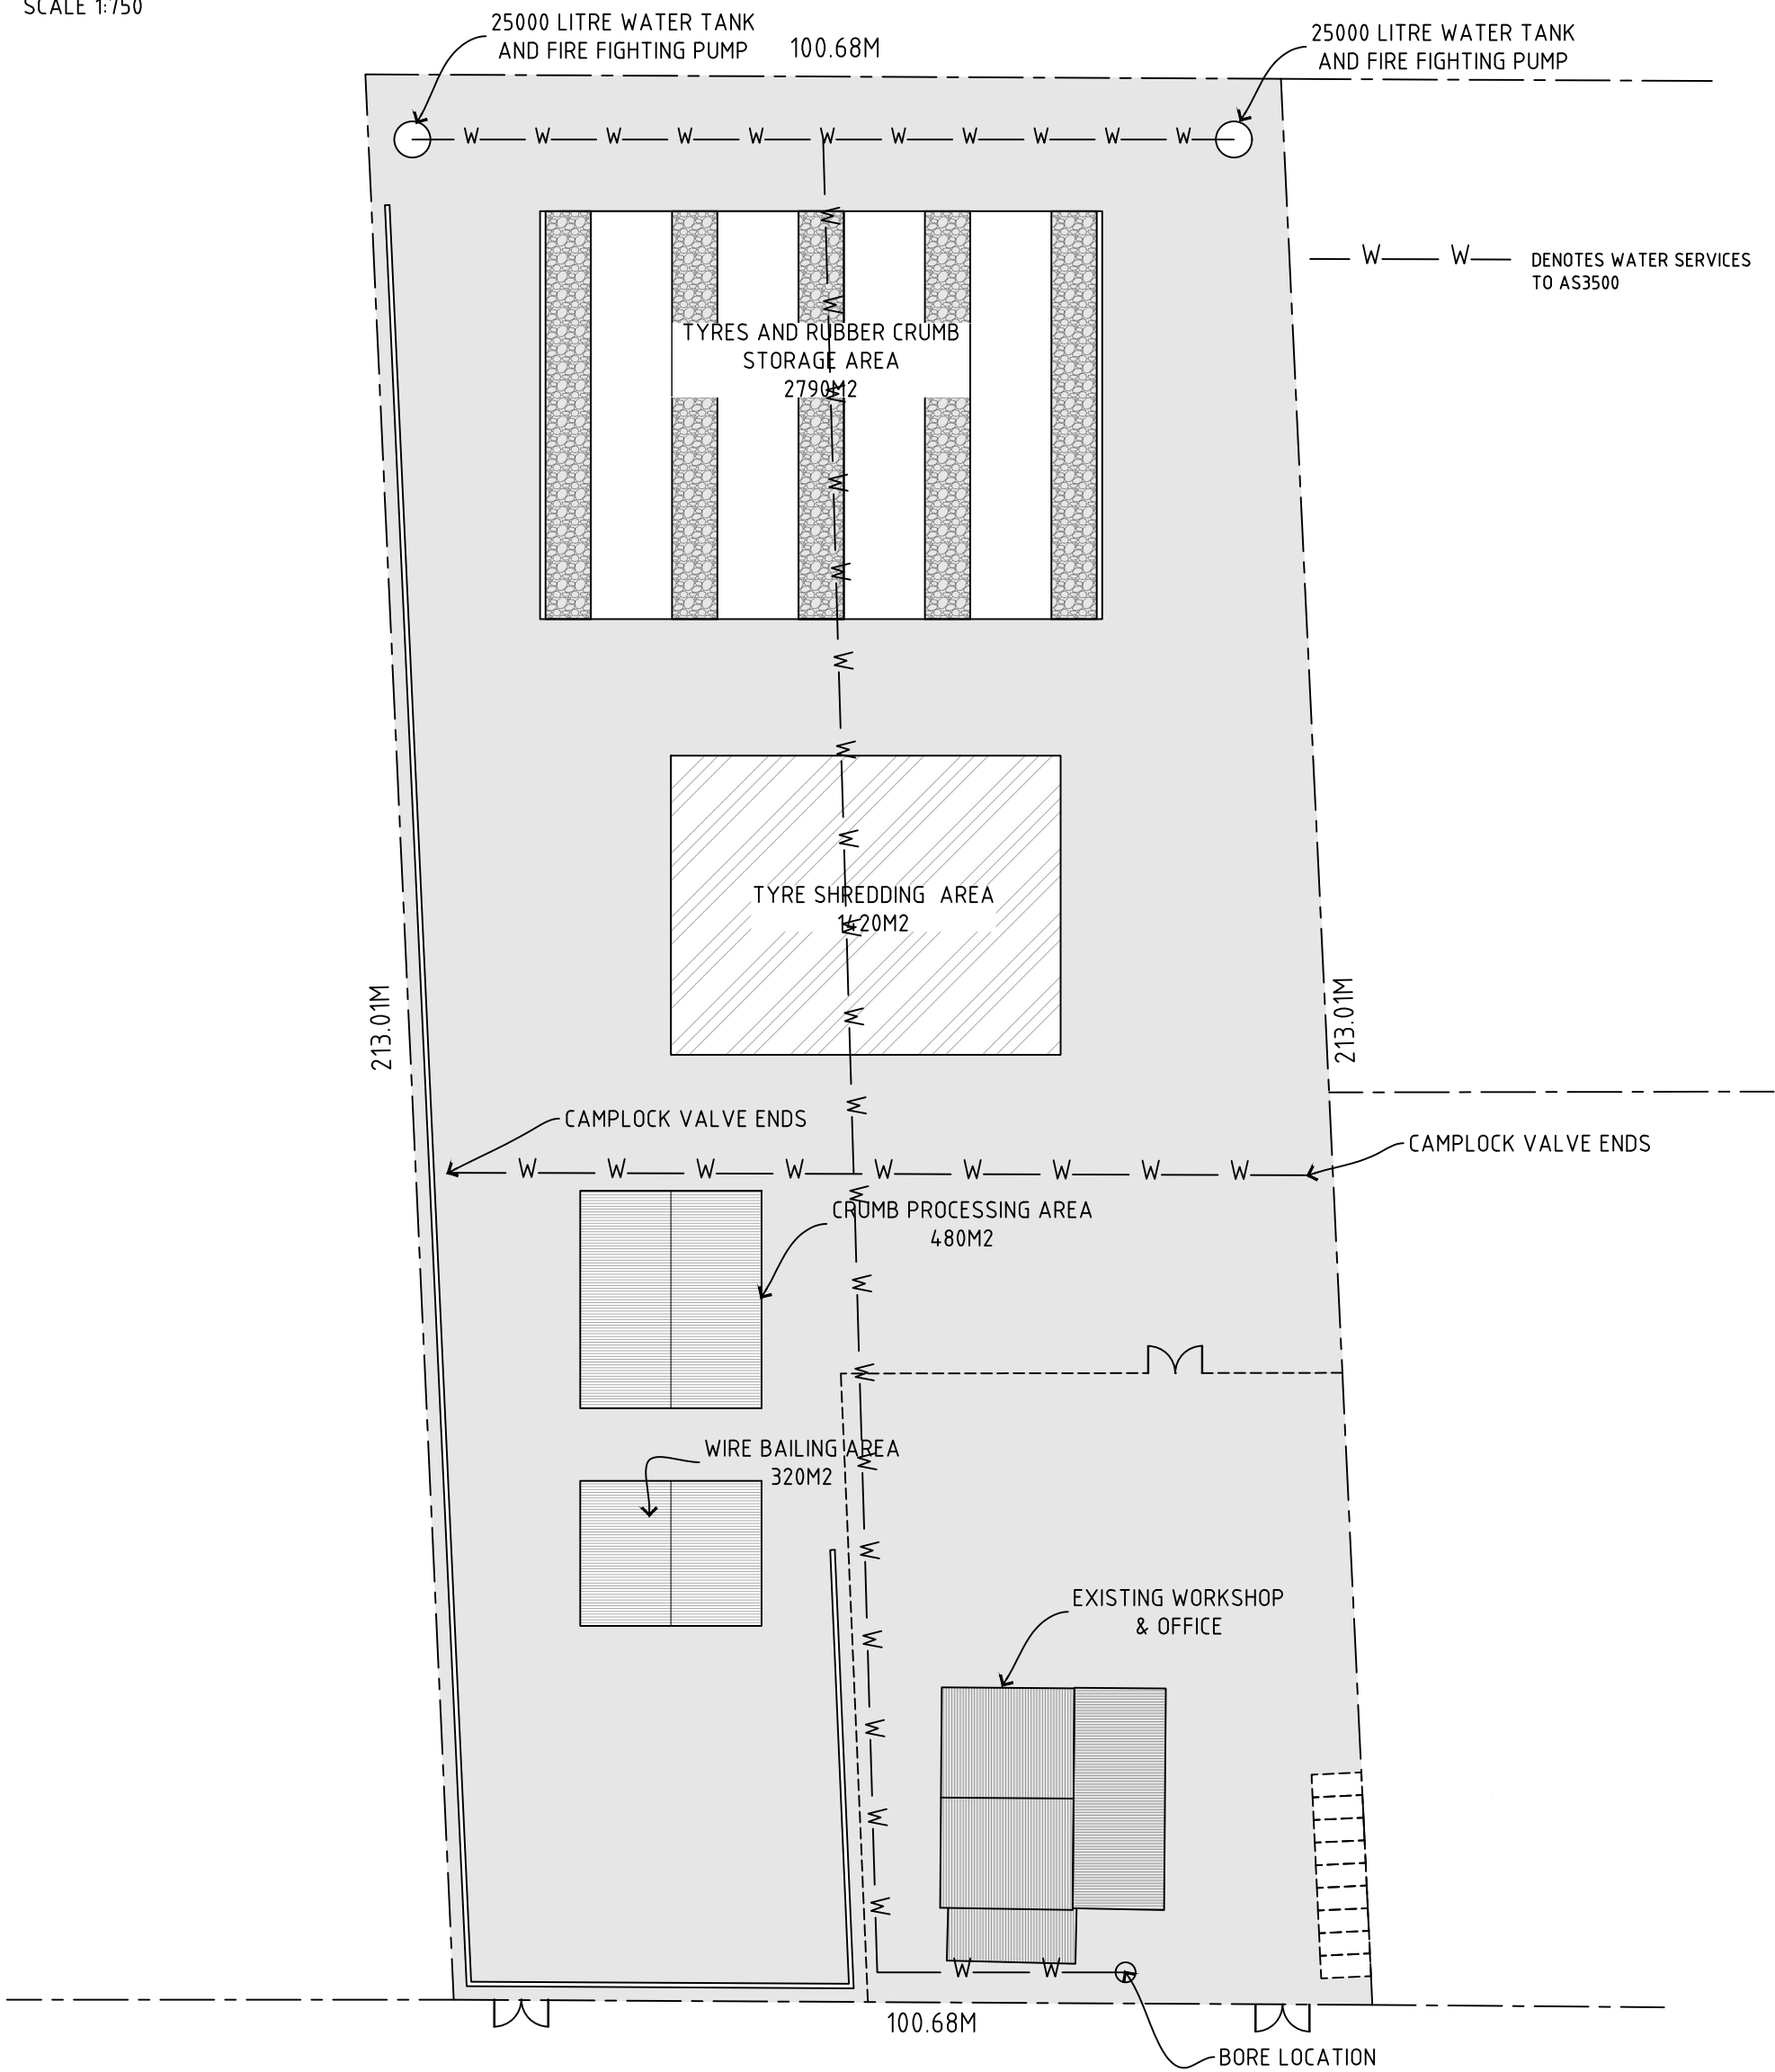


| NO | DATE | AMMENDMENT | DRAWING TITLE | PROJECT | DATE | JOB NO |  <div>CAT Contractors P/L design . drafting . consultants . construction</div> <ul style="list-style-type: none">• phone 0409491751• email cat.contractors@bigpond.com.au• postal po box 2271 katherine nt 0851 |
|----|------|------------|----------------------------|---|------------|------------|--|
| | | | WATER SERVICES PLAN | PROPOSED DEVELOPMENT NTP 2377 8883 STUART HIGHWAY EMUNGALAN NT | 30/03/2023 | REV A | |
| | | | CLIENT | | DRAWN CRH | DRAWING NO | |
| | | | KATHERINE TREE MAINTENANCE | | CHECKED PW | C04 | |
| | | | | | APPROVED | | |


ELECTRICAL SERVICES PLAN
SCALE 1:750

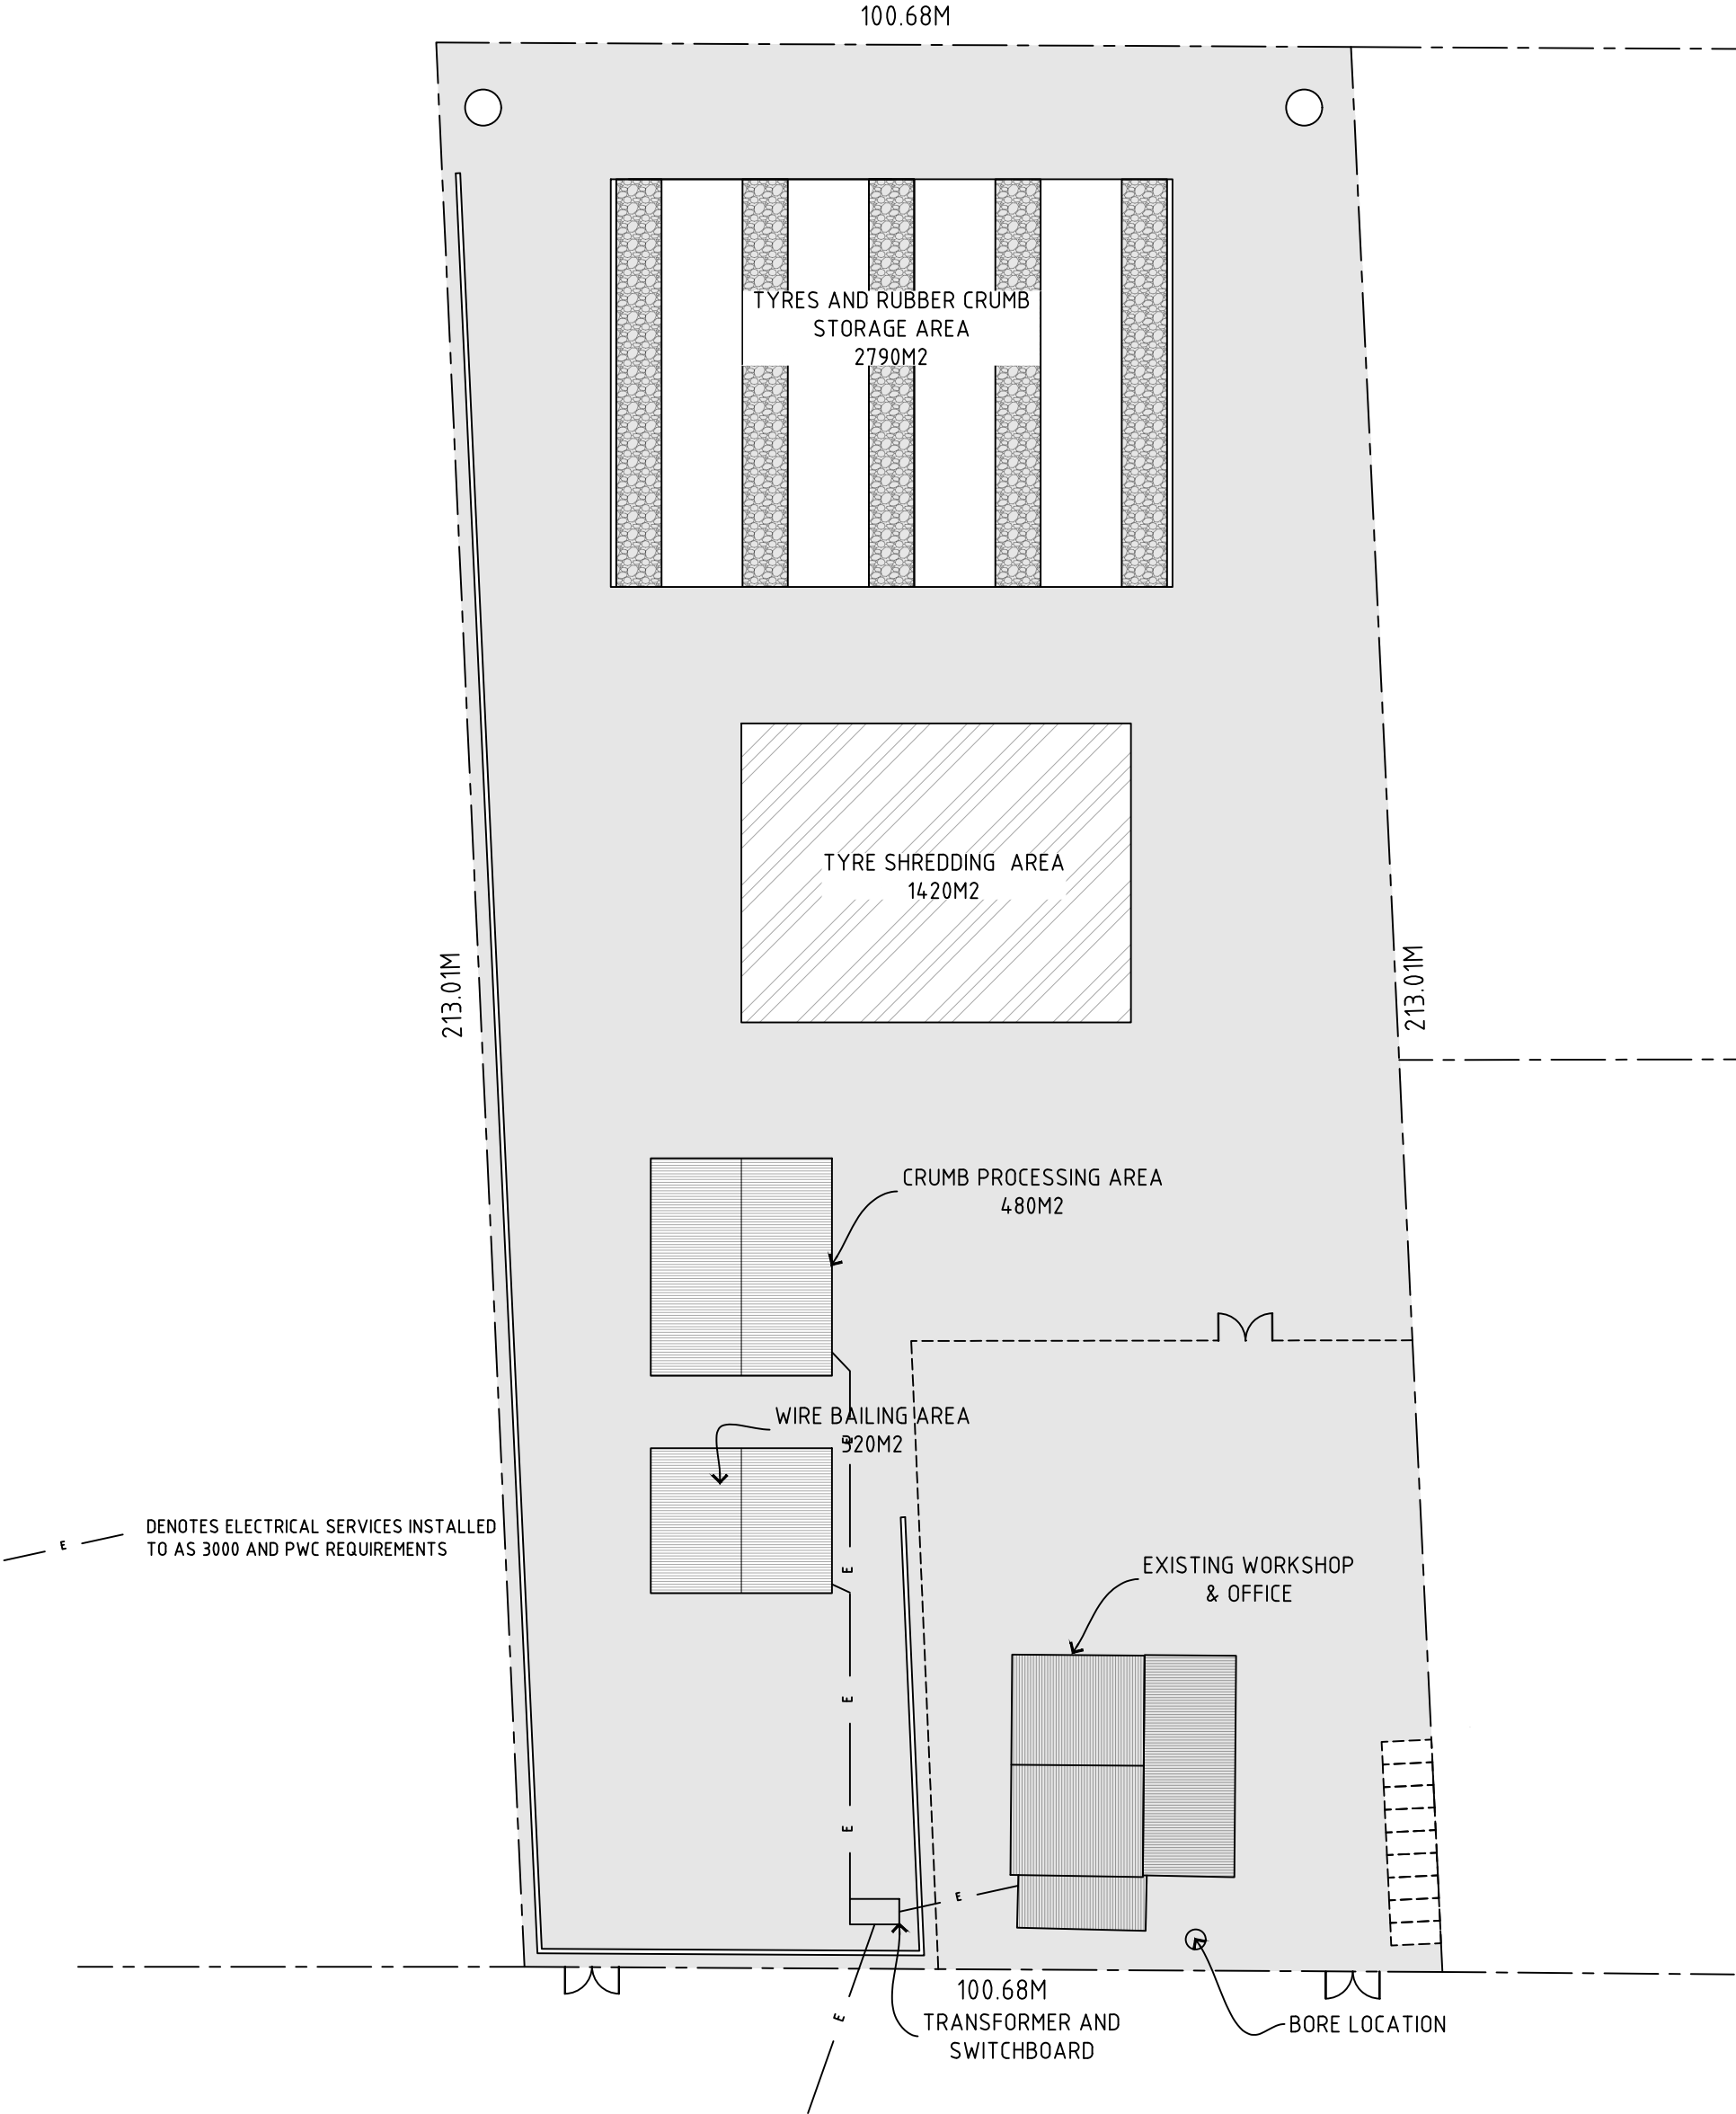

| NO | DATE | AMMENDMENT | DRAWING TITLE | PROJECT | DATE | JOB NO |  <div>CAT Contractors P/L design . drafting . consultants . construction</div> <ul style="list-style-type: none">phone 0409491751email cat.contractors@bigpond.com.aupostal po box 2271 katherine nt 0851 |
|----|------|------------|----------------------------|---|------------|------------|--|
| | | | ELECTRICAL SERVICES PLAN | PROPOSED DEVELOPMENT NTP 2377 8883 STUART HIGHWAY EMUNGALAN NT | 30/03/2023 | REV A | |
| | | | CLIENT | | DRAWN CRH | DRAWING NO | |
| | | | KATHERINE TREE MAINTENANCE | | CHECKED PW | C05 | |
| | | | | | APPROVED | | |

SEDIMENT CONTROL PLAN
SCALE 1:750

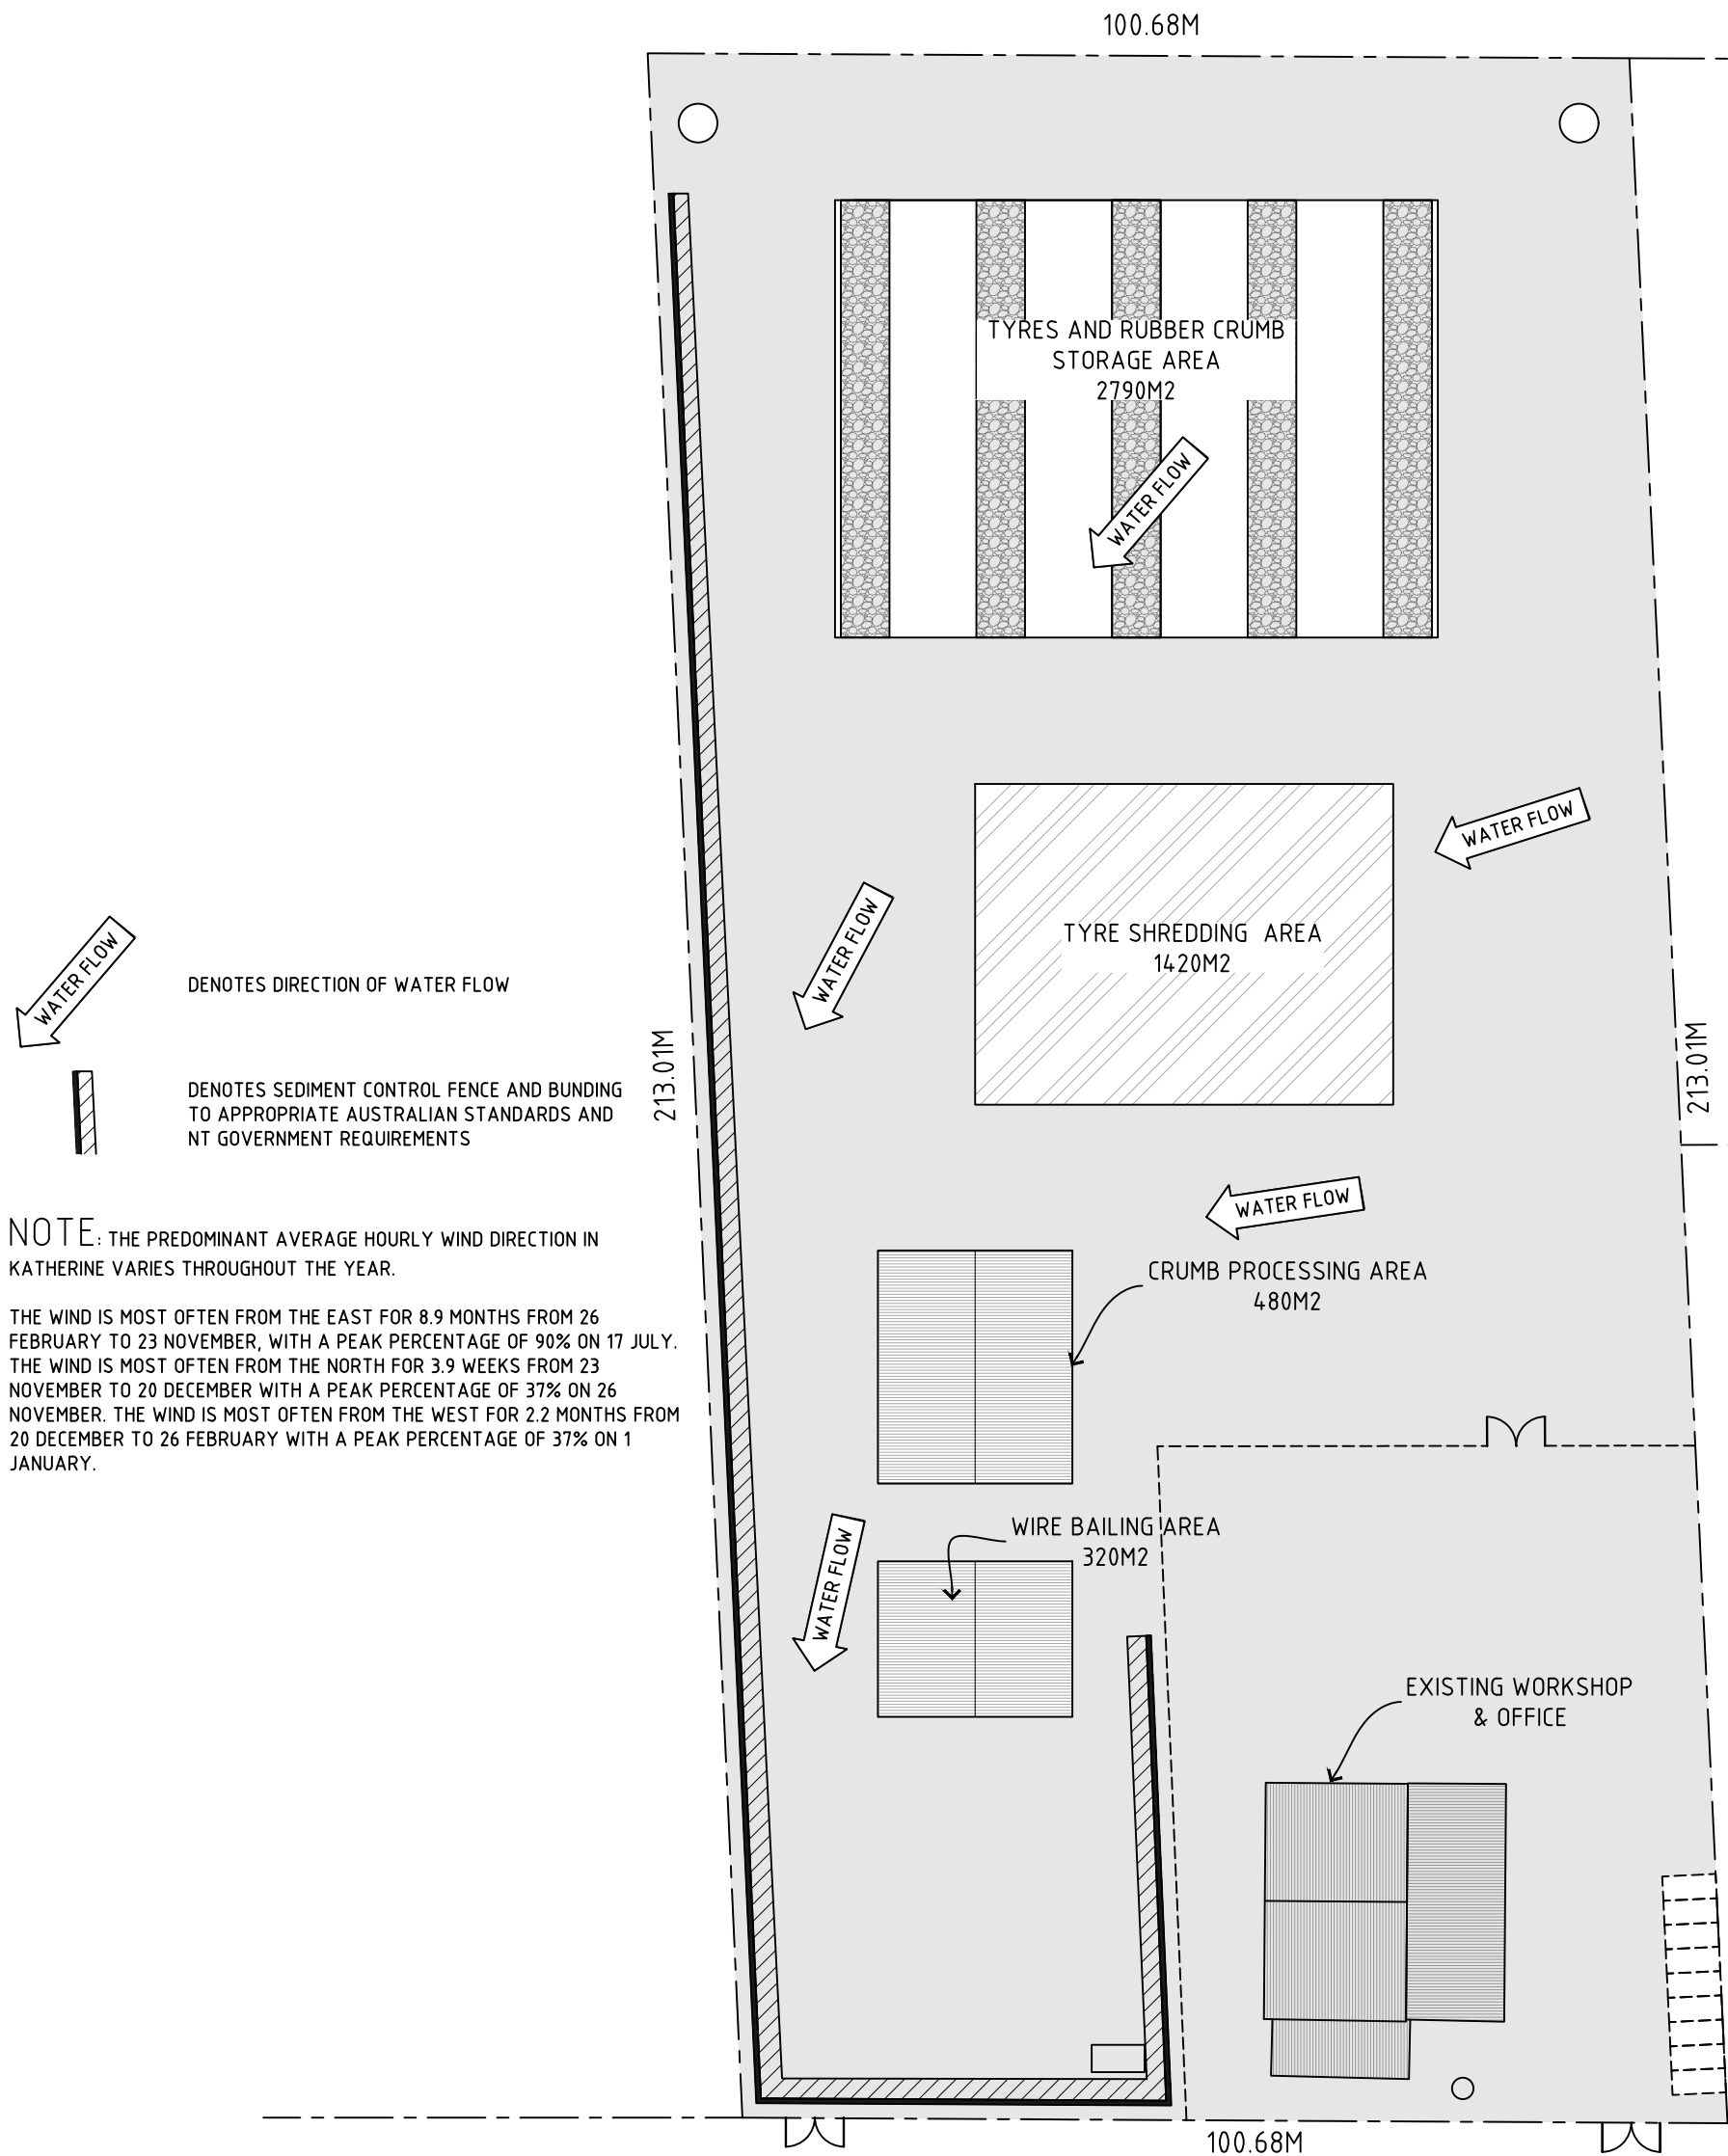

| NO | DATE | AMMENDMENT | DRAWING TITLE | PROJECT | DATE | JOB NO |  <div>CAT Contractors P/L design . drafting . consultants . construction</div> <ul style="list-style-type: none">phone 0409491751email cat.contractors@bigpond.com.aupostal po box 2271 katherine nt 0851 |
|----|------|------------|----------------------------|---|------------|------------|--|
| | | | SEDIMENT CONTRIOL PLAN | PROPOSED DEVELOPMENT NTP 2377 8883 STUART HIGHWAY EMUNGALAN NT | 30/03/2023 | | |
| | | | CLIENT | | DRAWN CRH | REV A | |
| | | | KATHERINE TREE MAINTENANCE | | CHECKED PW | DRAWING NO | |
| | | | | | APPROVED | C06 | |