


EPA 304-01 Attachment 1 – Site layout and monitoring locations

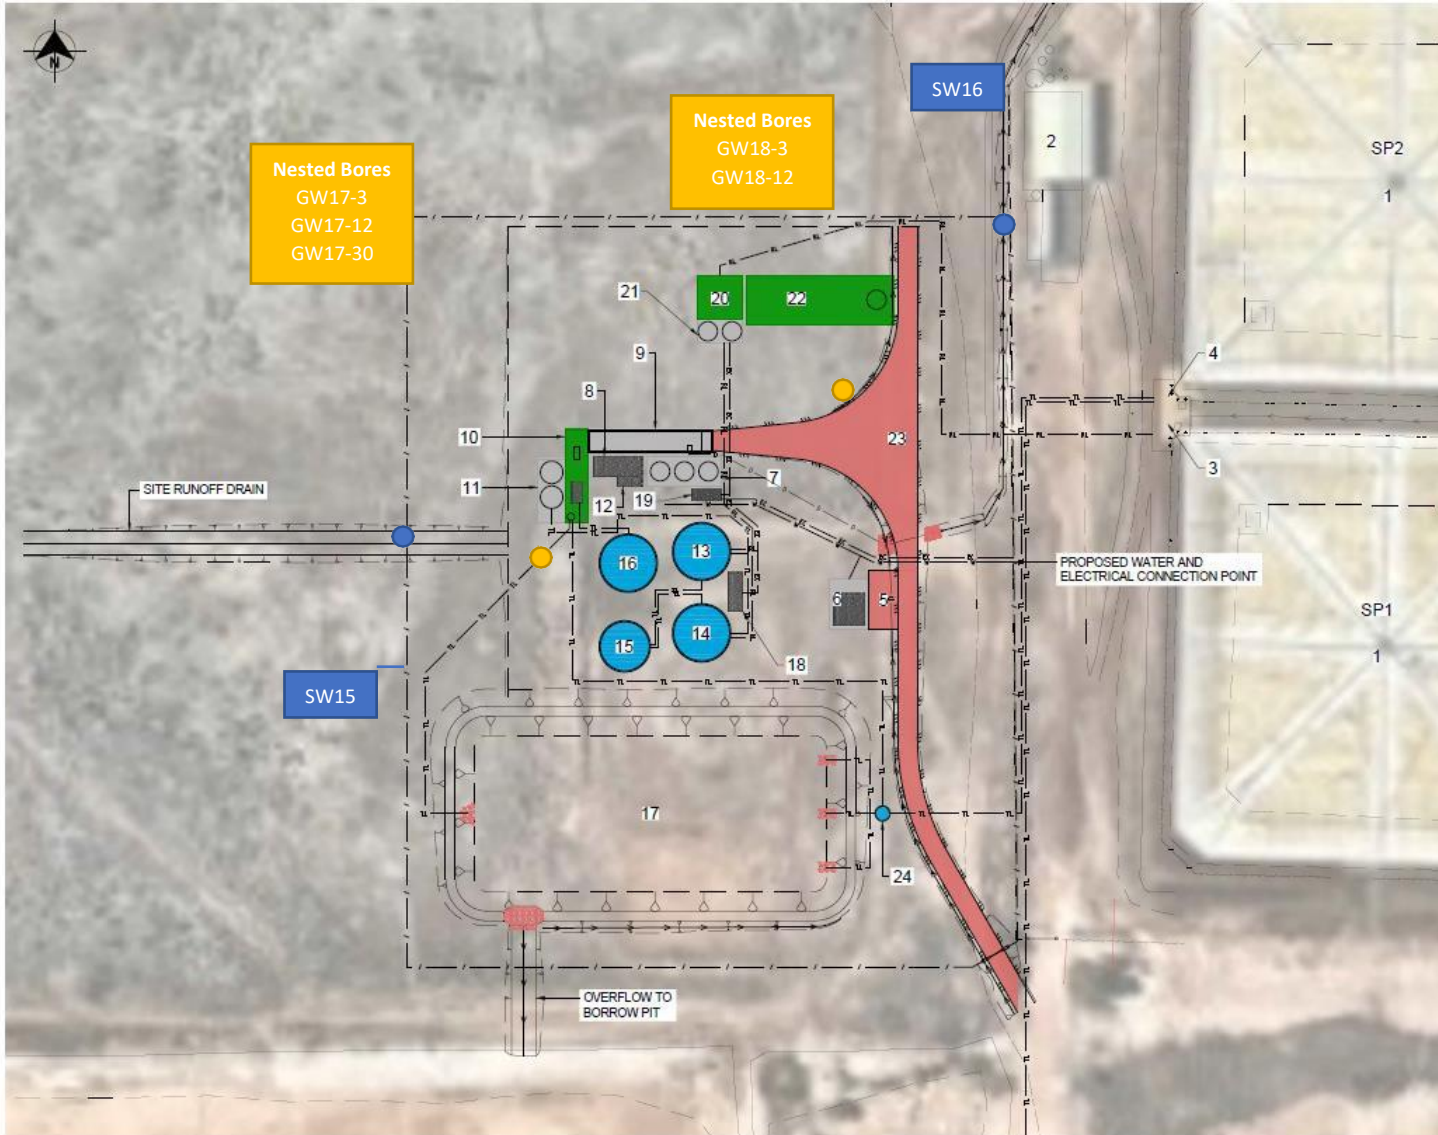

LAYOUT LEGEND

1. EXISTING LEACHATE PONDS (SP1 AND SP2)
2. EXISTING STORAGE SHED
3. PUMP STATION FROM SP1 TO LEEF
4. PUMP STATION FROM SP2 TO IRRIGATION
5. CARPARK
6. CONTROL ROOM / ABLUTIONS
7. MOLASSES TANKS X3 AND BUND
8. CHEMICAL DOSING AND STORAGE
9. BUNDLED CHEMICAL UNLOADING BAY
10. DAF AND SCREW PRESS BUILDING
11. RECIRCULATION TANK X2 AND BUND
12. COMPRESSORS & HOT WATER BUILDING
13. SBR TANK 1
14. SBR TANK 2
15. BALANCE TANK
16. DENITRIFYING MBBR TANK
17. WETLAND
18. SBR BLOWER SHED
19. ELECTRICAL BUILDING (20' CONTAINER)
20. LEEF BUILDING
21. LEEF TANKS
22. LEEF SOLAR DRYING ARRAY
23. CONCRETE TURNING AREA FOR 25m B-DOUBLE
24. PUMP STATION

PIPELINE/CONDUIT LEGEND

	RAW LEACHATE LINE
	TREATED LEACHATE LINE
	SERVICE WATER LINE
	ELEC / COMMS CONDUIT
	DRAINAGE LINE