

General Notes

1. Layout preliminary only pending completion of detailed requirements.
2. All building works to Australian Standards and NT Deemed to Comply. All plumbing and treatment in accordance with Australian Standards and Territory Health Services requirements. All wiring and electrical work in accordance with Australian Standards.


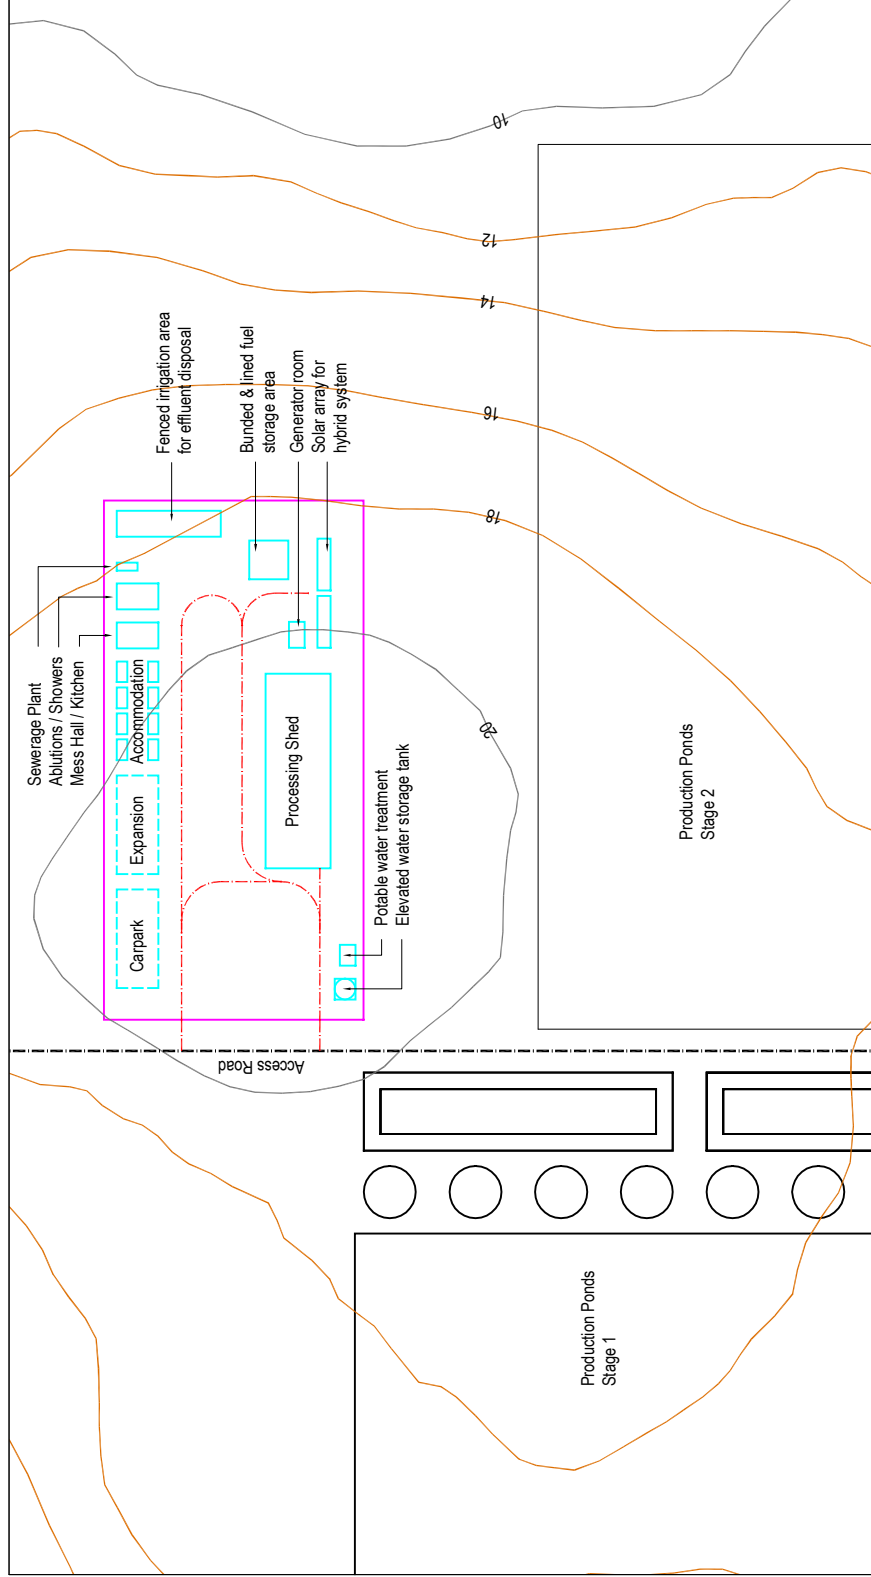


Figure 4.7
Production Compound - Preliminary

Map Produced By:
NT Civil & Drafting Services

11-06-2003

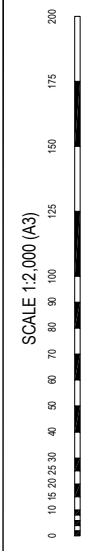

SUNTAY AQUACULTURE PTY LTD
Pt. CEYLON AQUACULTURE ESTATE
DRAFT EIS