


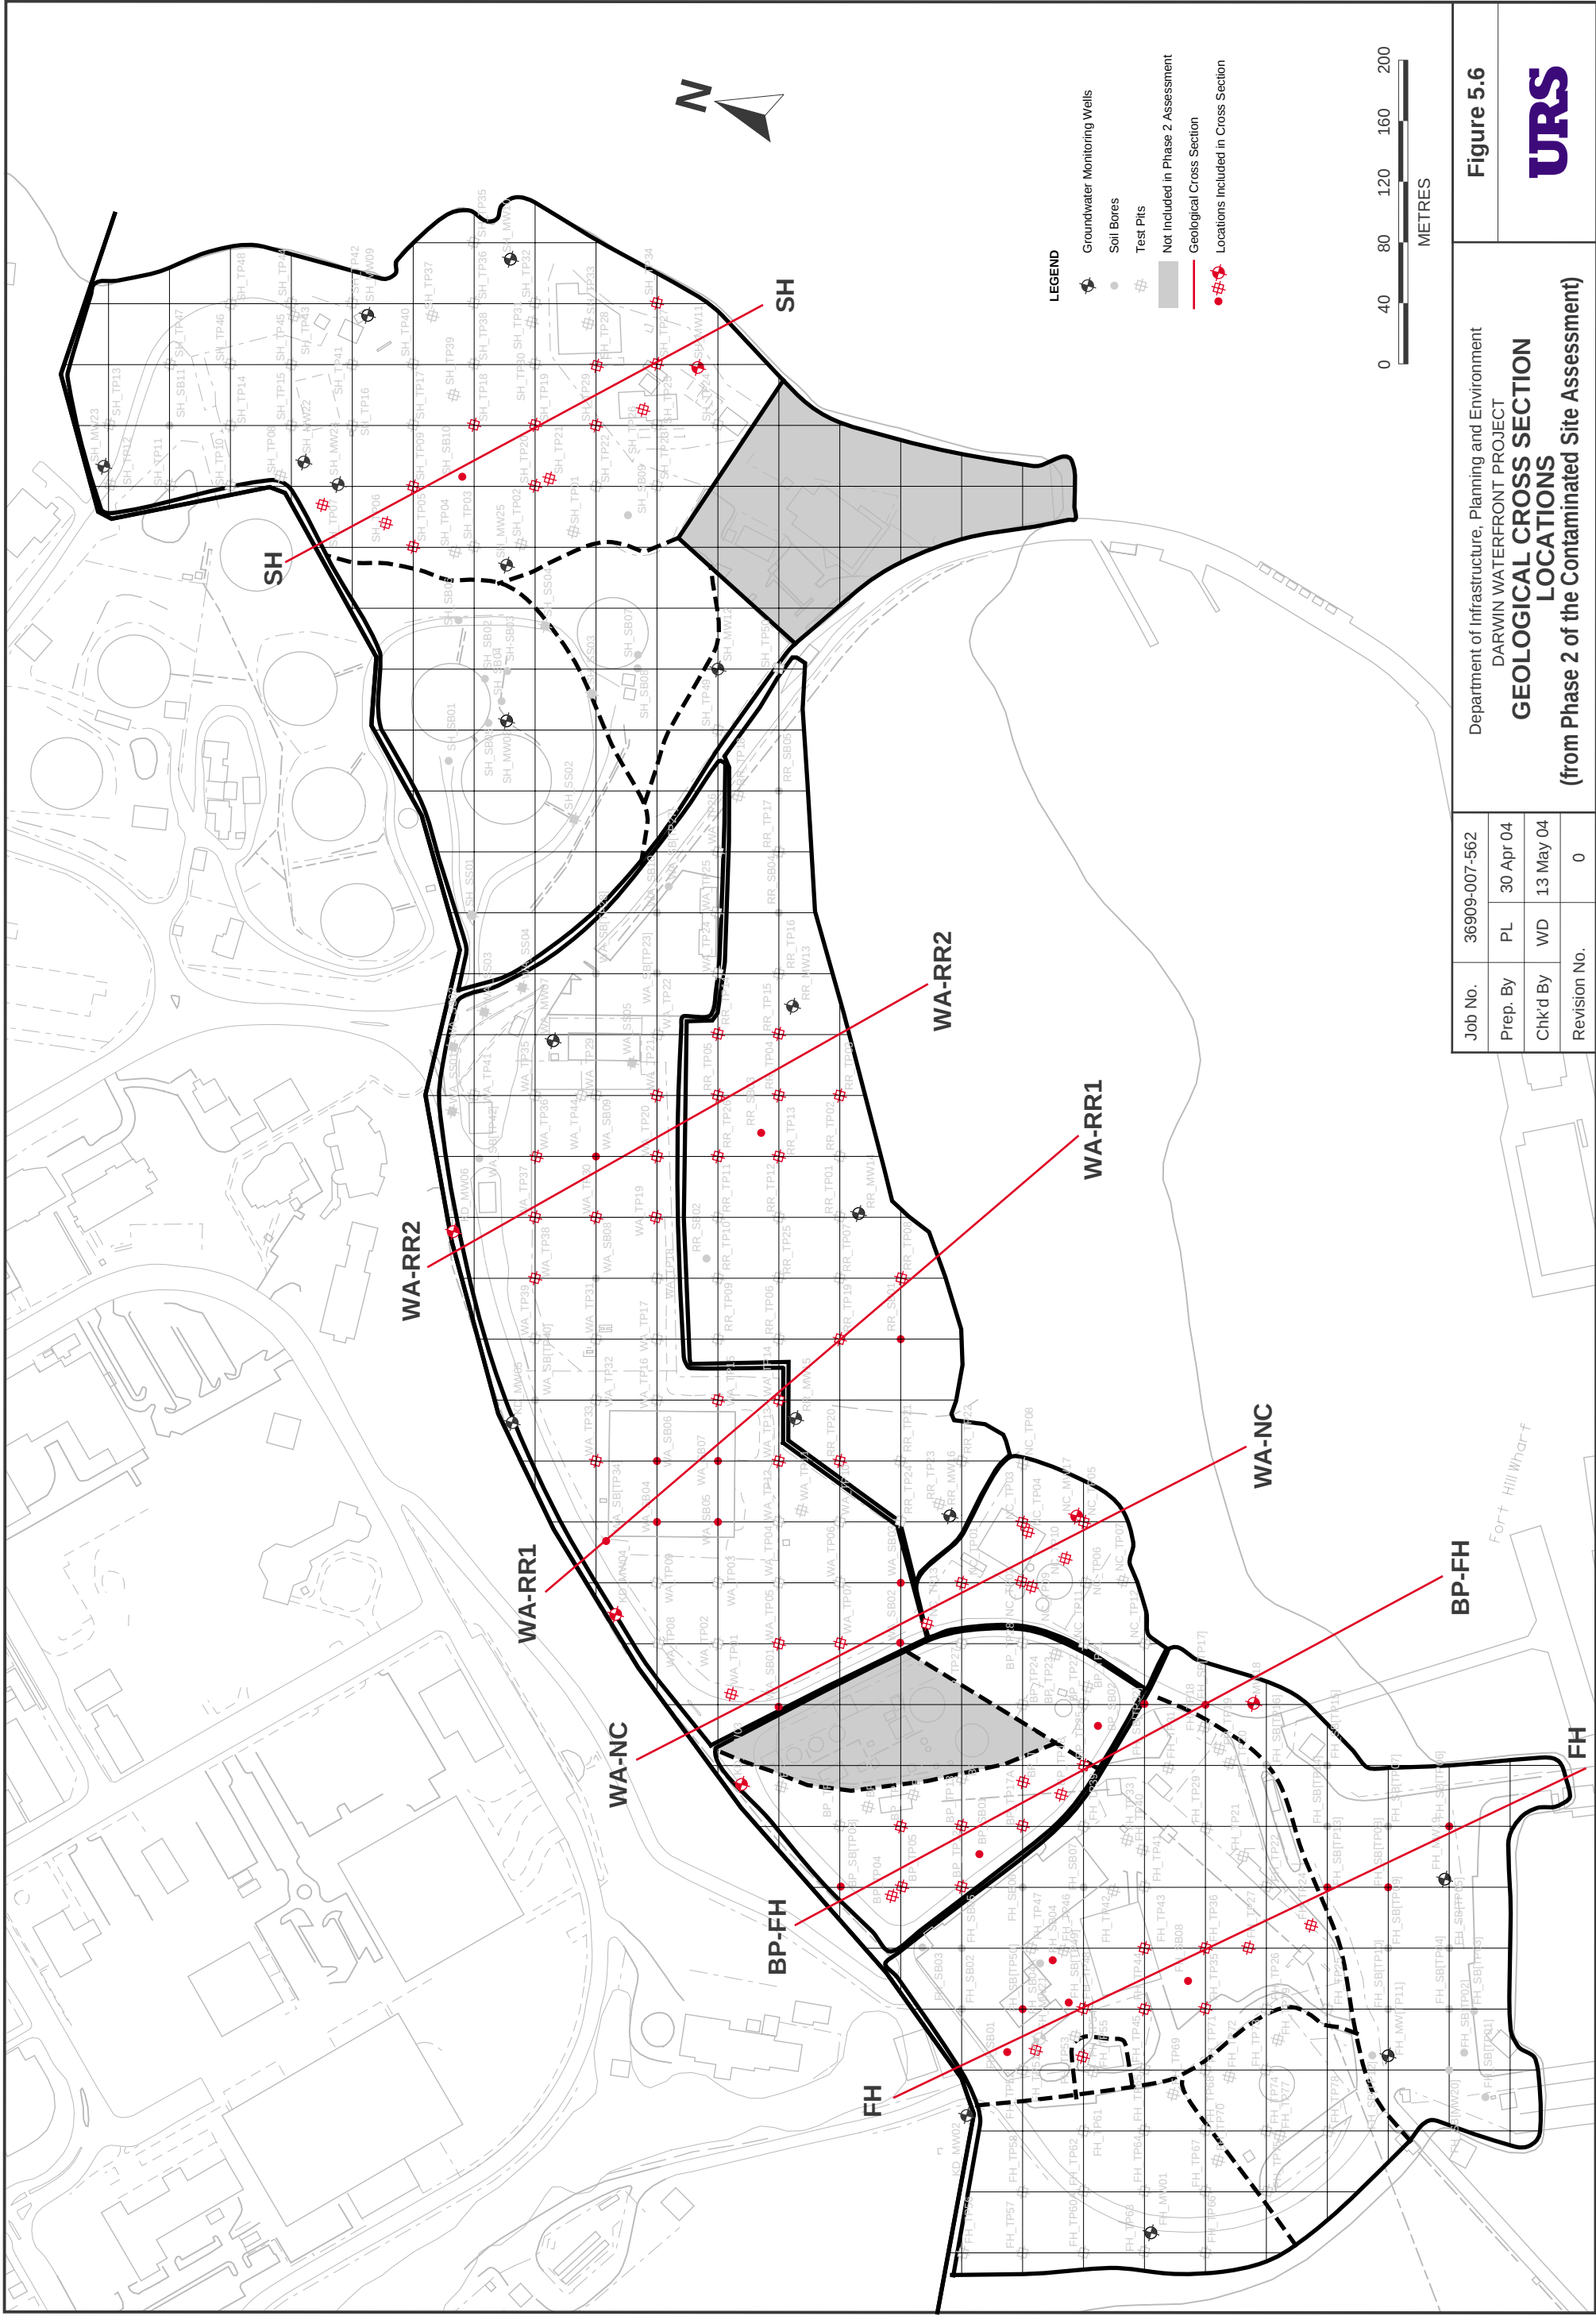

Job No.		36909-007-562		Department of Infrastructure, Planning and Environment DARWIN WATERFRONT PROJECT GEOLOGICAL CROSS SECTION LOCATIONS (from Phase 2 of the Contaminated Site Assessment) URS Figure 5.6
Prep. By		PL		
Chk'd By		WD		
		30 Apr 04		
		13 May 04		
Revision No.		0		