


APPENDIX C

Detailed Design
Alignment of the
Duplicated ERM





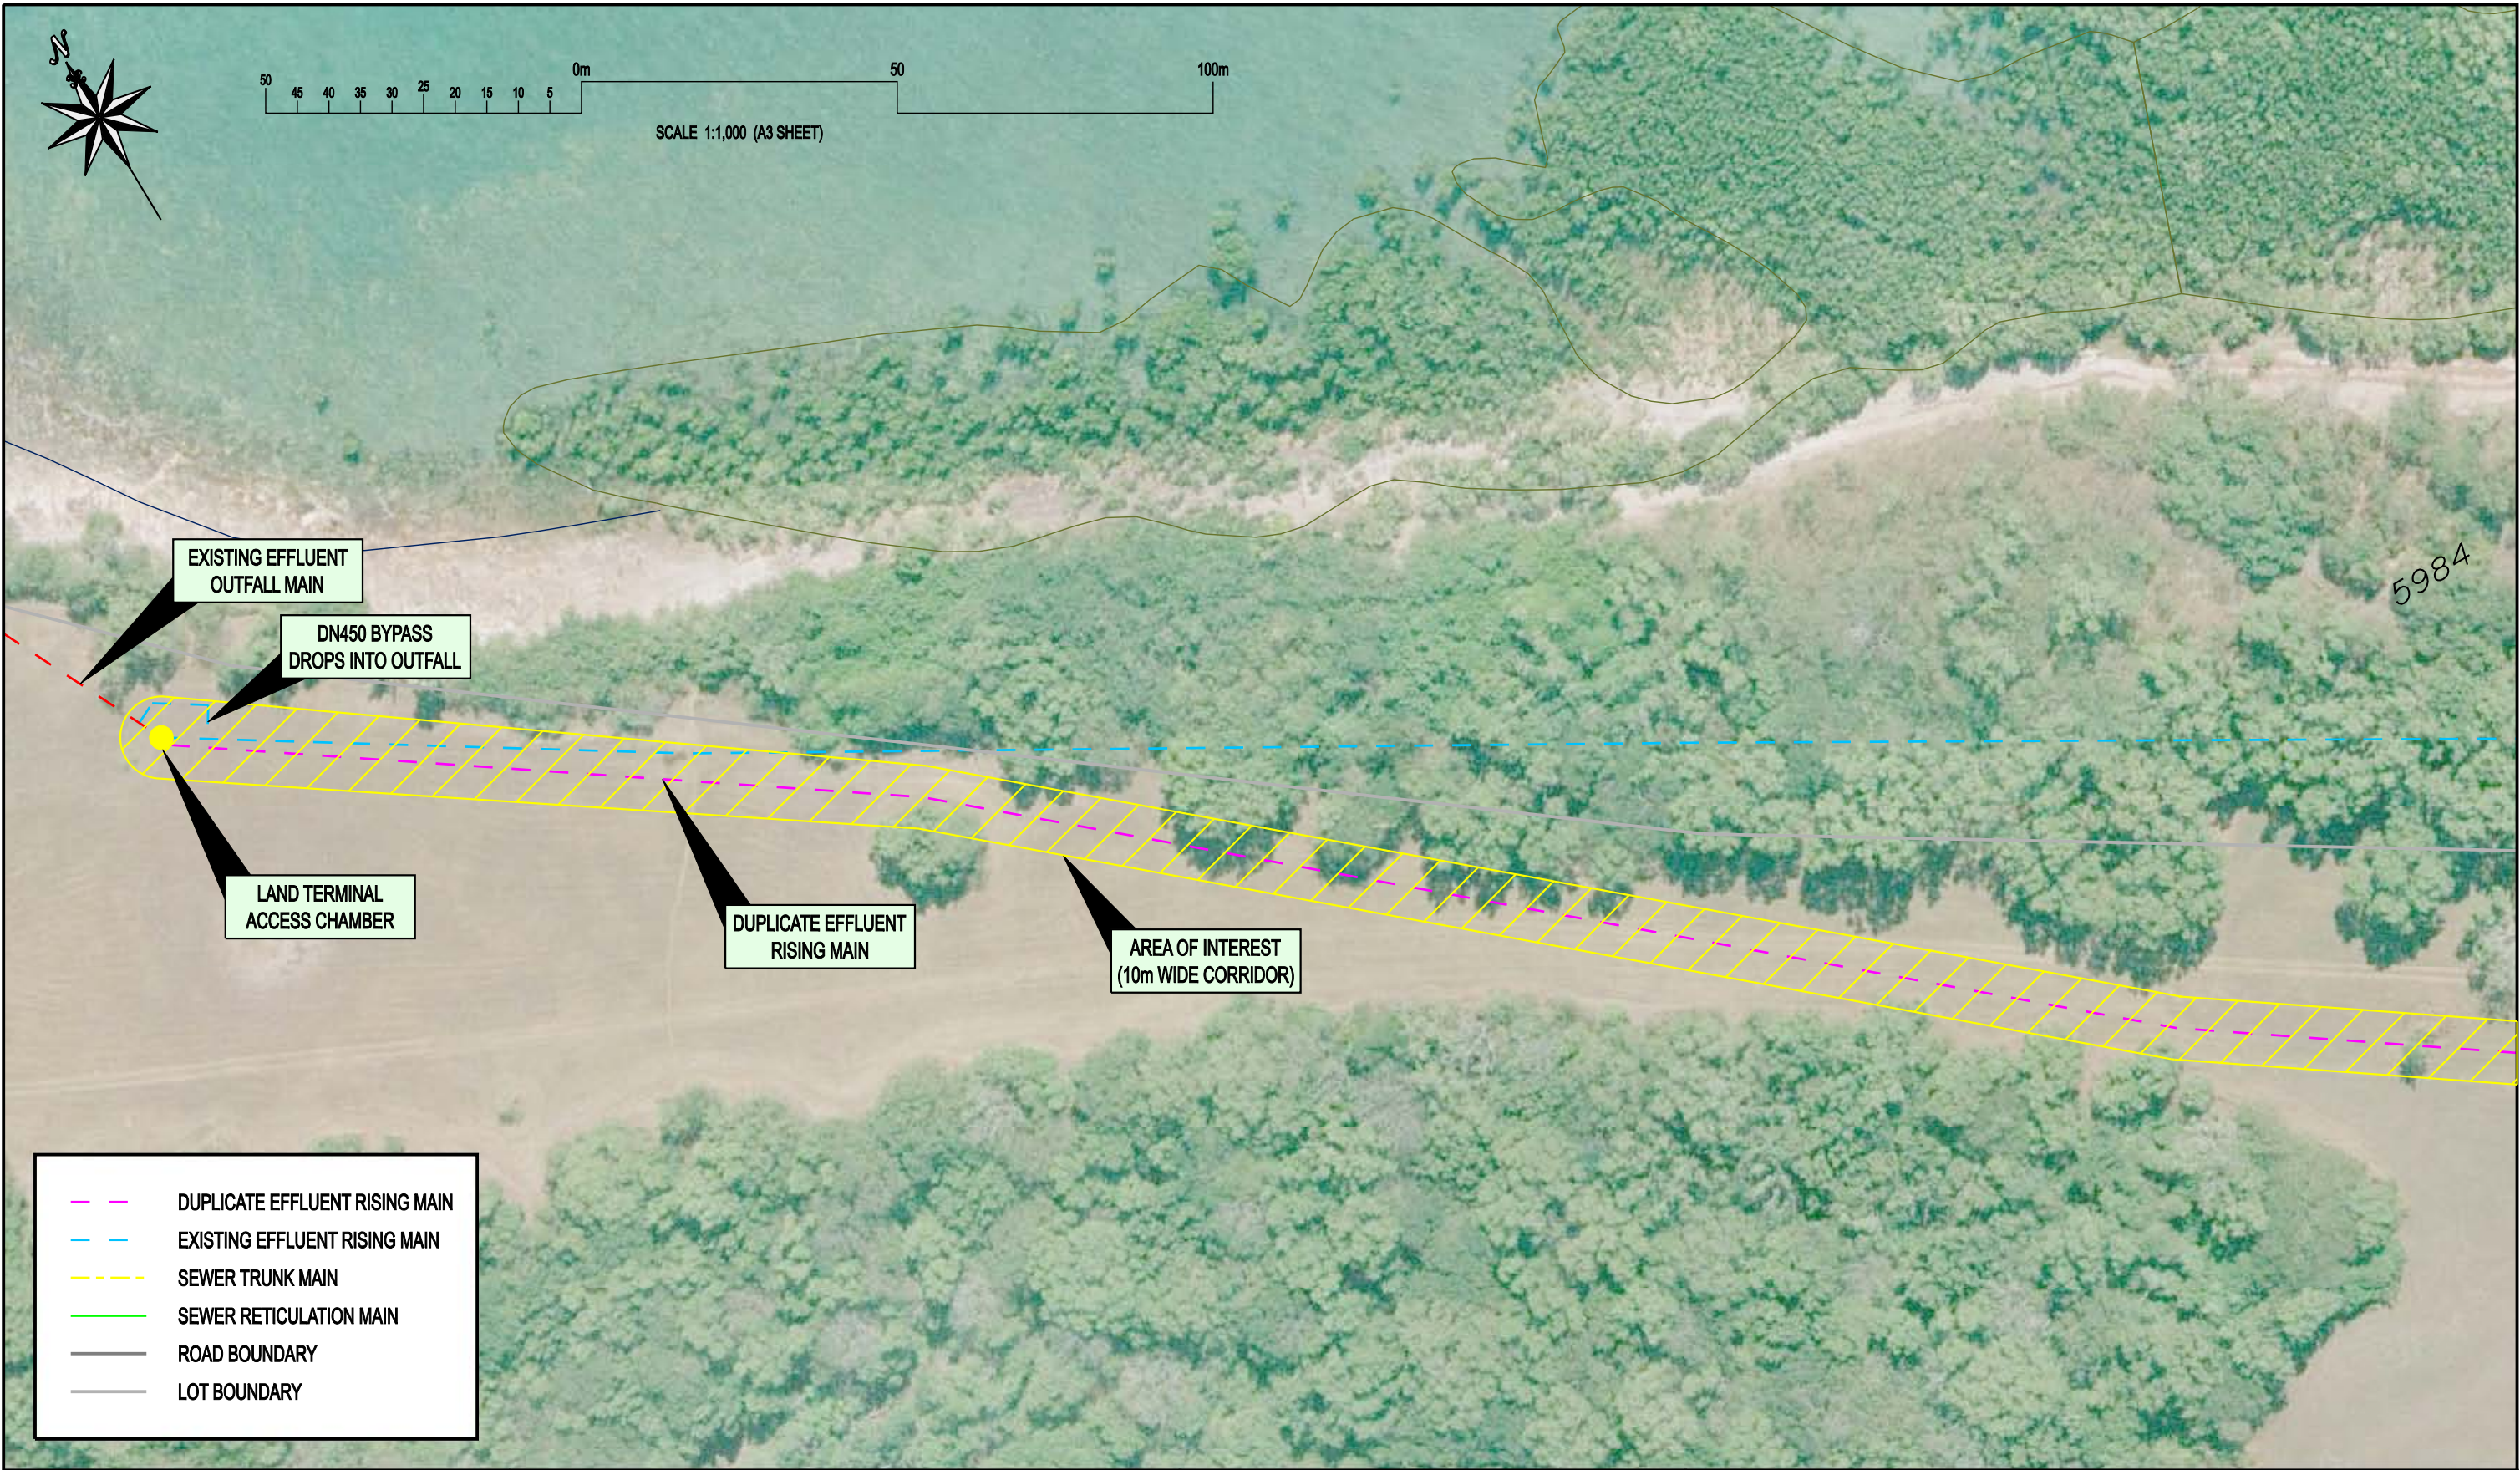

DRAWING SERVICES
telephone: (08) 89857141
Power and Water Corporation
NORTHERN TERRITORY

NO	DESCRIPTION	DRN	DATE	CKD	APPD
AMENDMENTS					




PowerWater
NORTHERN TERRITORY

DES	K.MORAN	DARWIN SEWERAGE SYSTEM EAST POINT SEWER MAIN DUPLICATION PROPOSED ALIGNMENT SHEET 1 OF 8			
DRN	R.INNES				
CKD	...				
APPD	...				
SCALE	1:1,000				
ISSUED	FEB'09	A3	DRAWING NUMBER	B09-1687	
ALL DIM.	IN mm				
DRAFTING STANDARD TO A.S.1100		CAD PRODUCT - DO NOT AMEND MANUALLY			AMDT



- DPLICATE EFFLUENT RISING MAIN
- EXISTING EFFLUENT RISING MAIN
- SEWER TRUNK MAIN
- SEWER RETICULATION MAIN
- ROAD BOUNDARY
- LOT BOUNDARY

 DRAWING SERVICES telephone: (08) 89857141 Power and Water Corporation NORTHERN TERRITORY							 PowerWater NORTHERN TERRITORY	DES K. MORAN	DARWIN SEWERAGE SYSTEM EAST POINT SEWER MAIN DUPLICATION SHEET 3 OF 8		
								DRN R. INNES			
								CKD ...	A3	DRAWING NUMBER B09-1689	
								APPD ...			
								SCALE 1:1,000			
								ISSUED FEB'09			
								ALL DIM. IN mm			
								DRAFTING STANDARD TO A.S.1100			

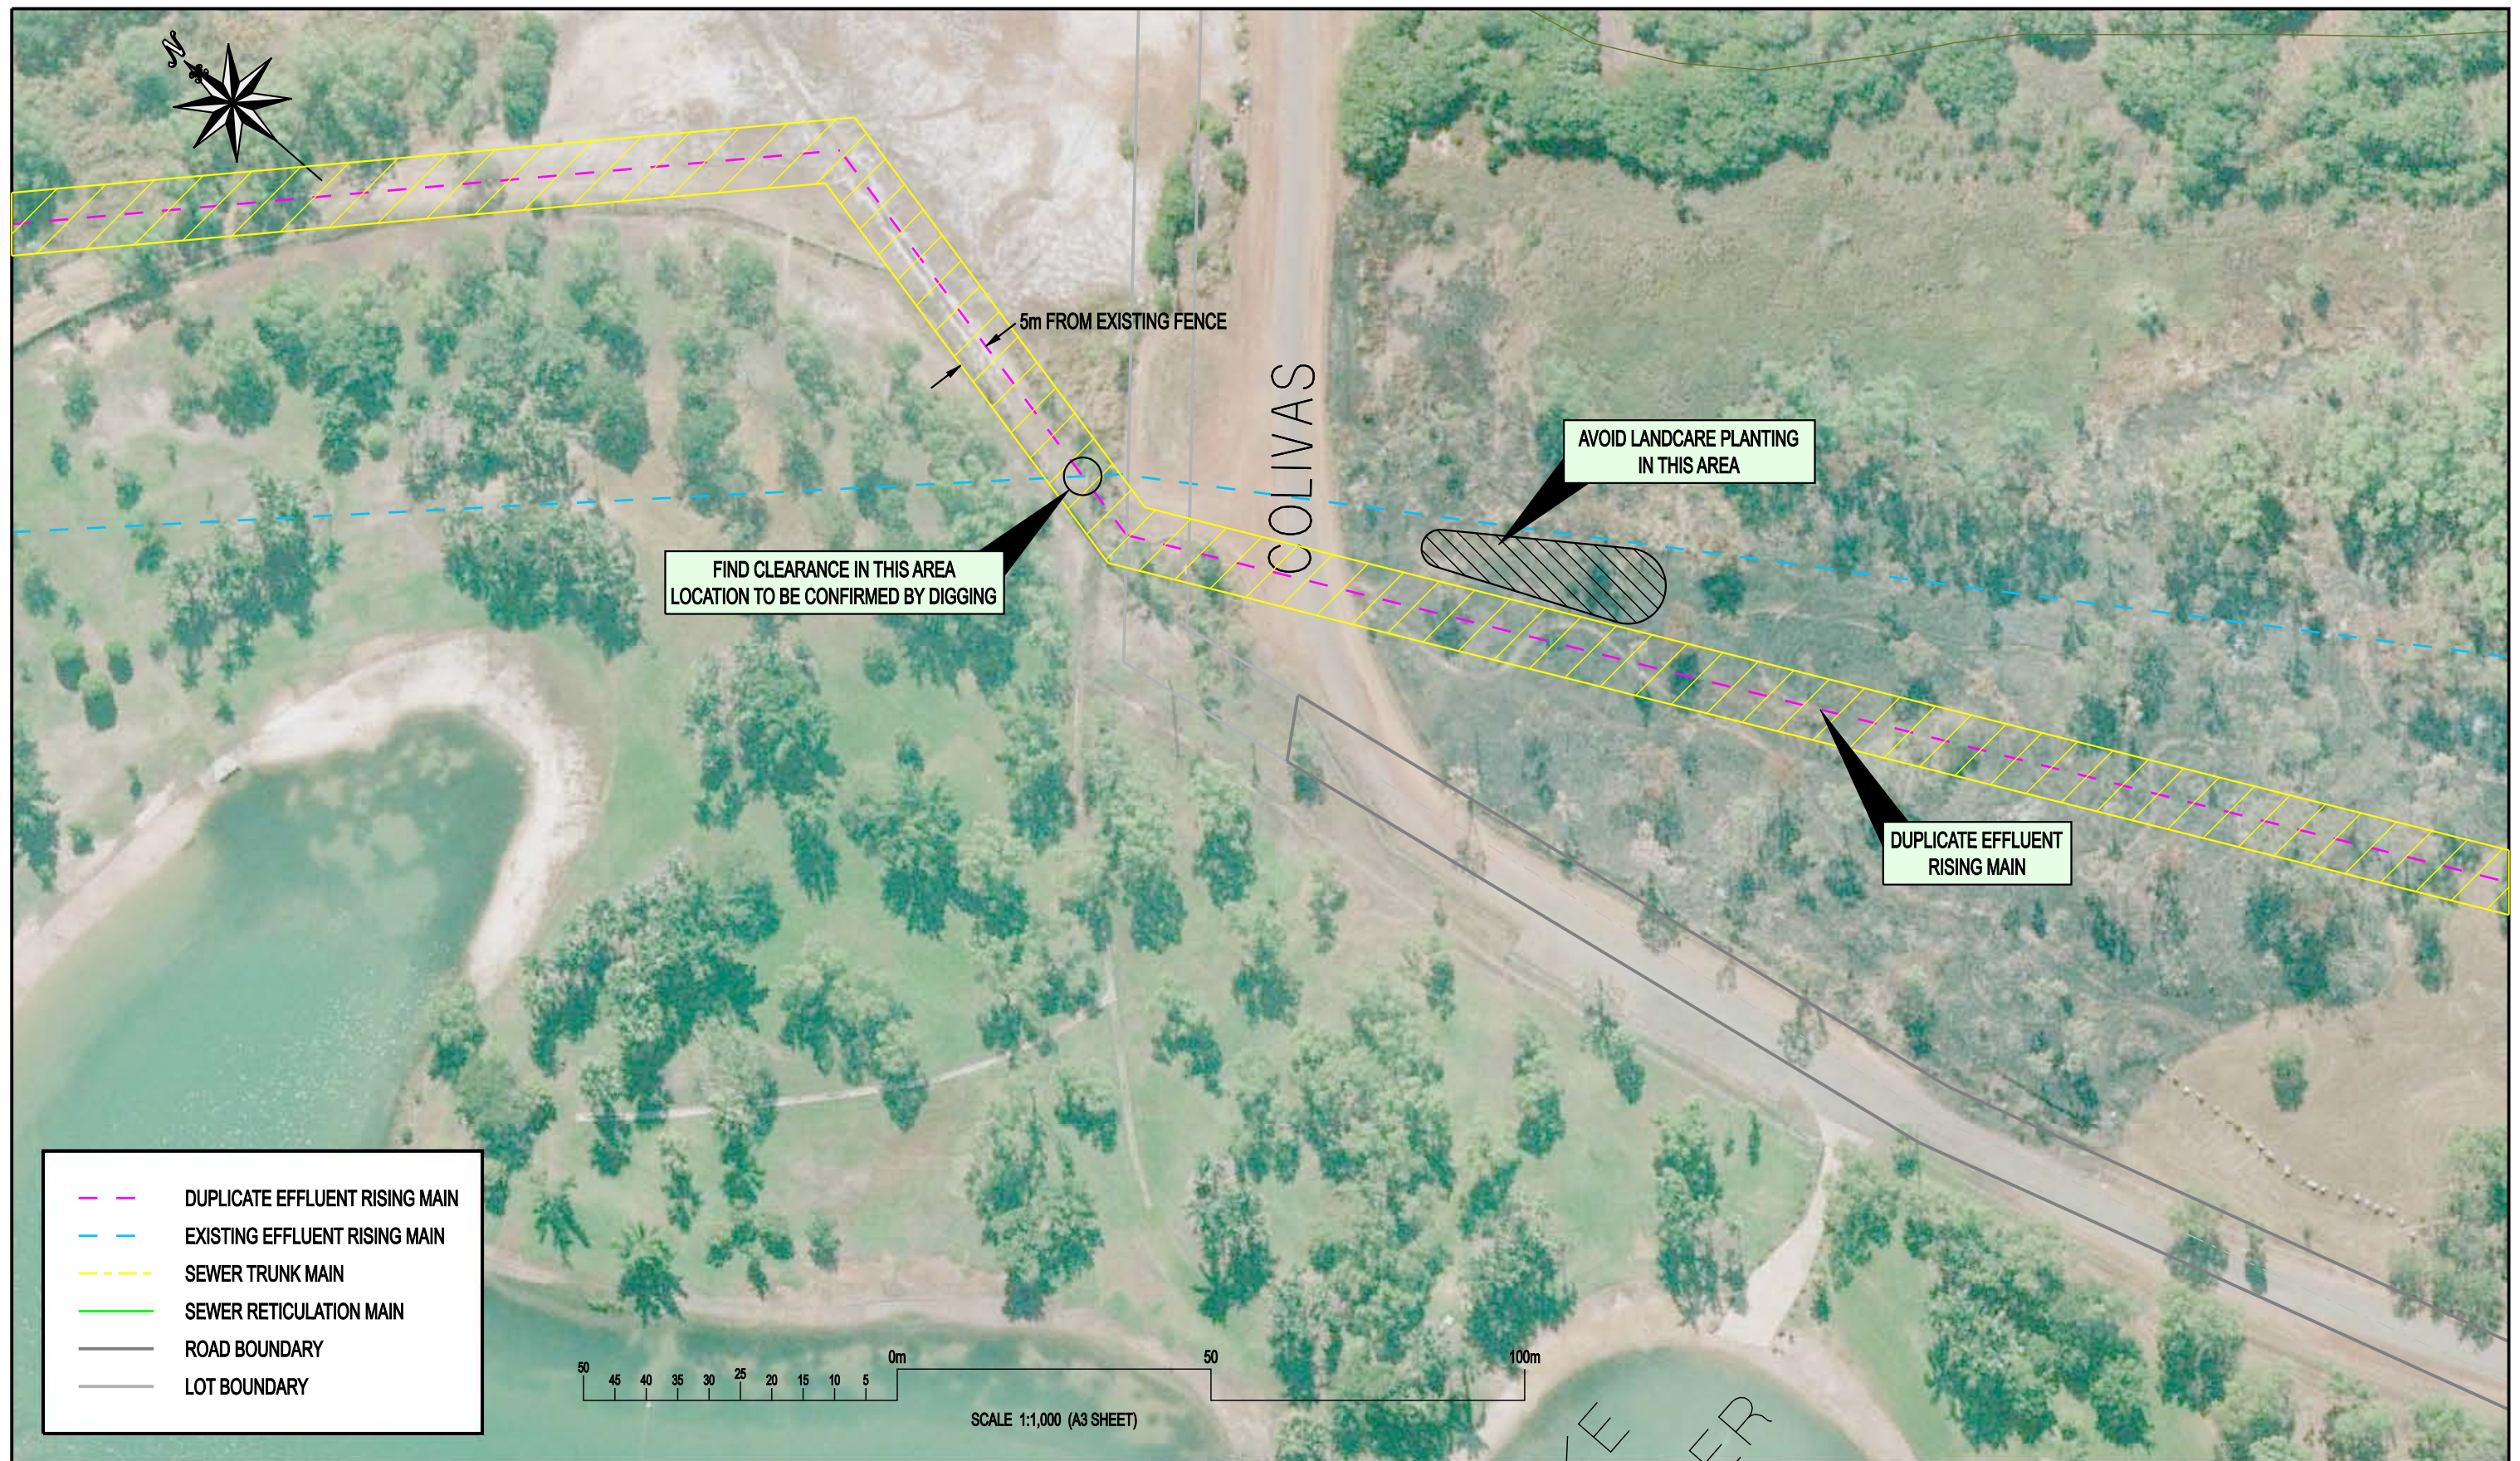

**DRAWING SERVICES**
telephone: (08) 89857141
Power and Water Corporation
NORTHERN TERRITORY


NO	DESCRIPTION	DRN	DATE	CKD	APPD
	AMENDMENTS				

**PowerWater**
NORTHERN TERRITORY

DES	K. MORAN
DRN	R. INNES
CKD	...
APPD	...
SCALE	1:1,000
ISSUED	FEB '09
ALL DIM. IN	mm
DRAFTING STANDARD TO	A.S.1100

DARWIN SEWERAGE SYSTEM
EAST POINT SEWER MAIN DUPLICATION
SHEET 4 OF 8

A3	DRAWING NUMBER	B09-1690
CAD PRODUCT - DO NOT AMEND MANUALLY		AMDT

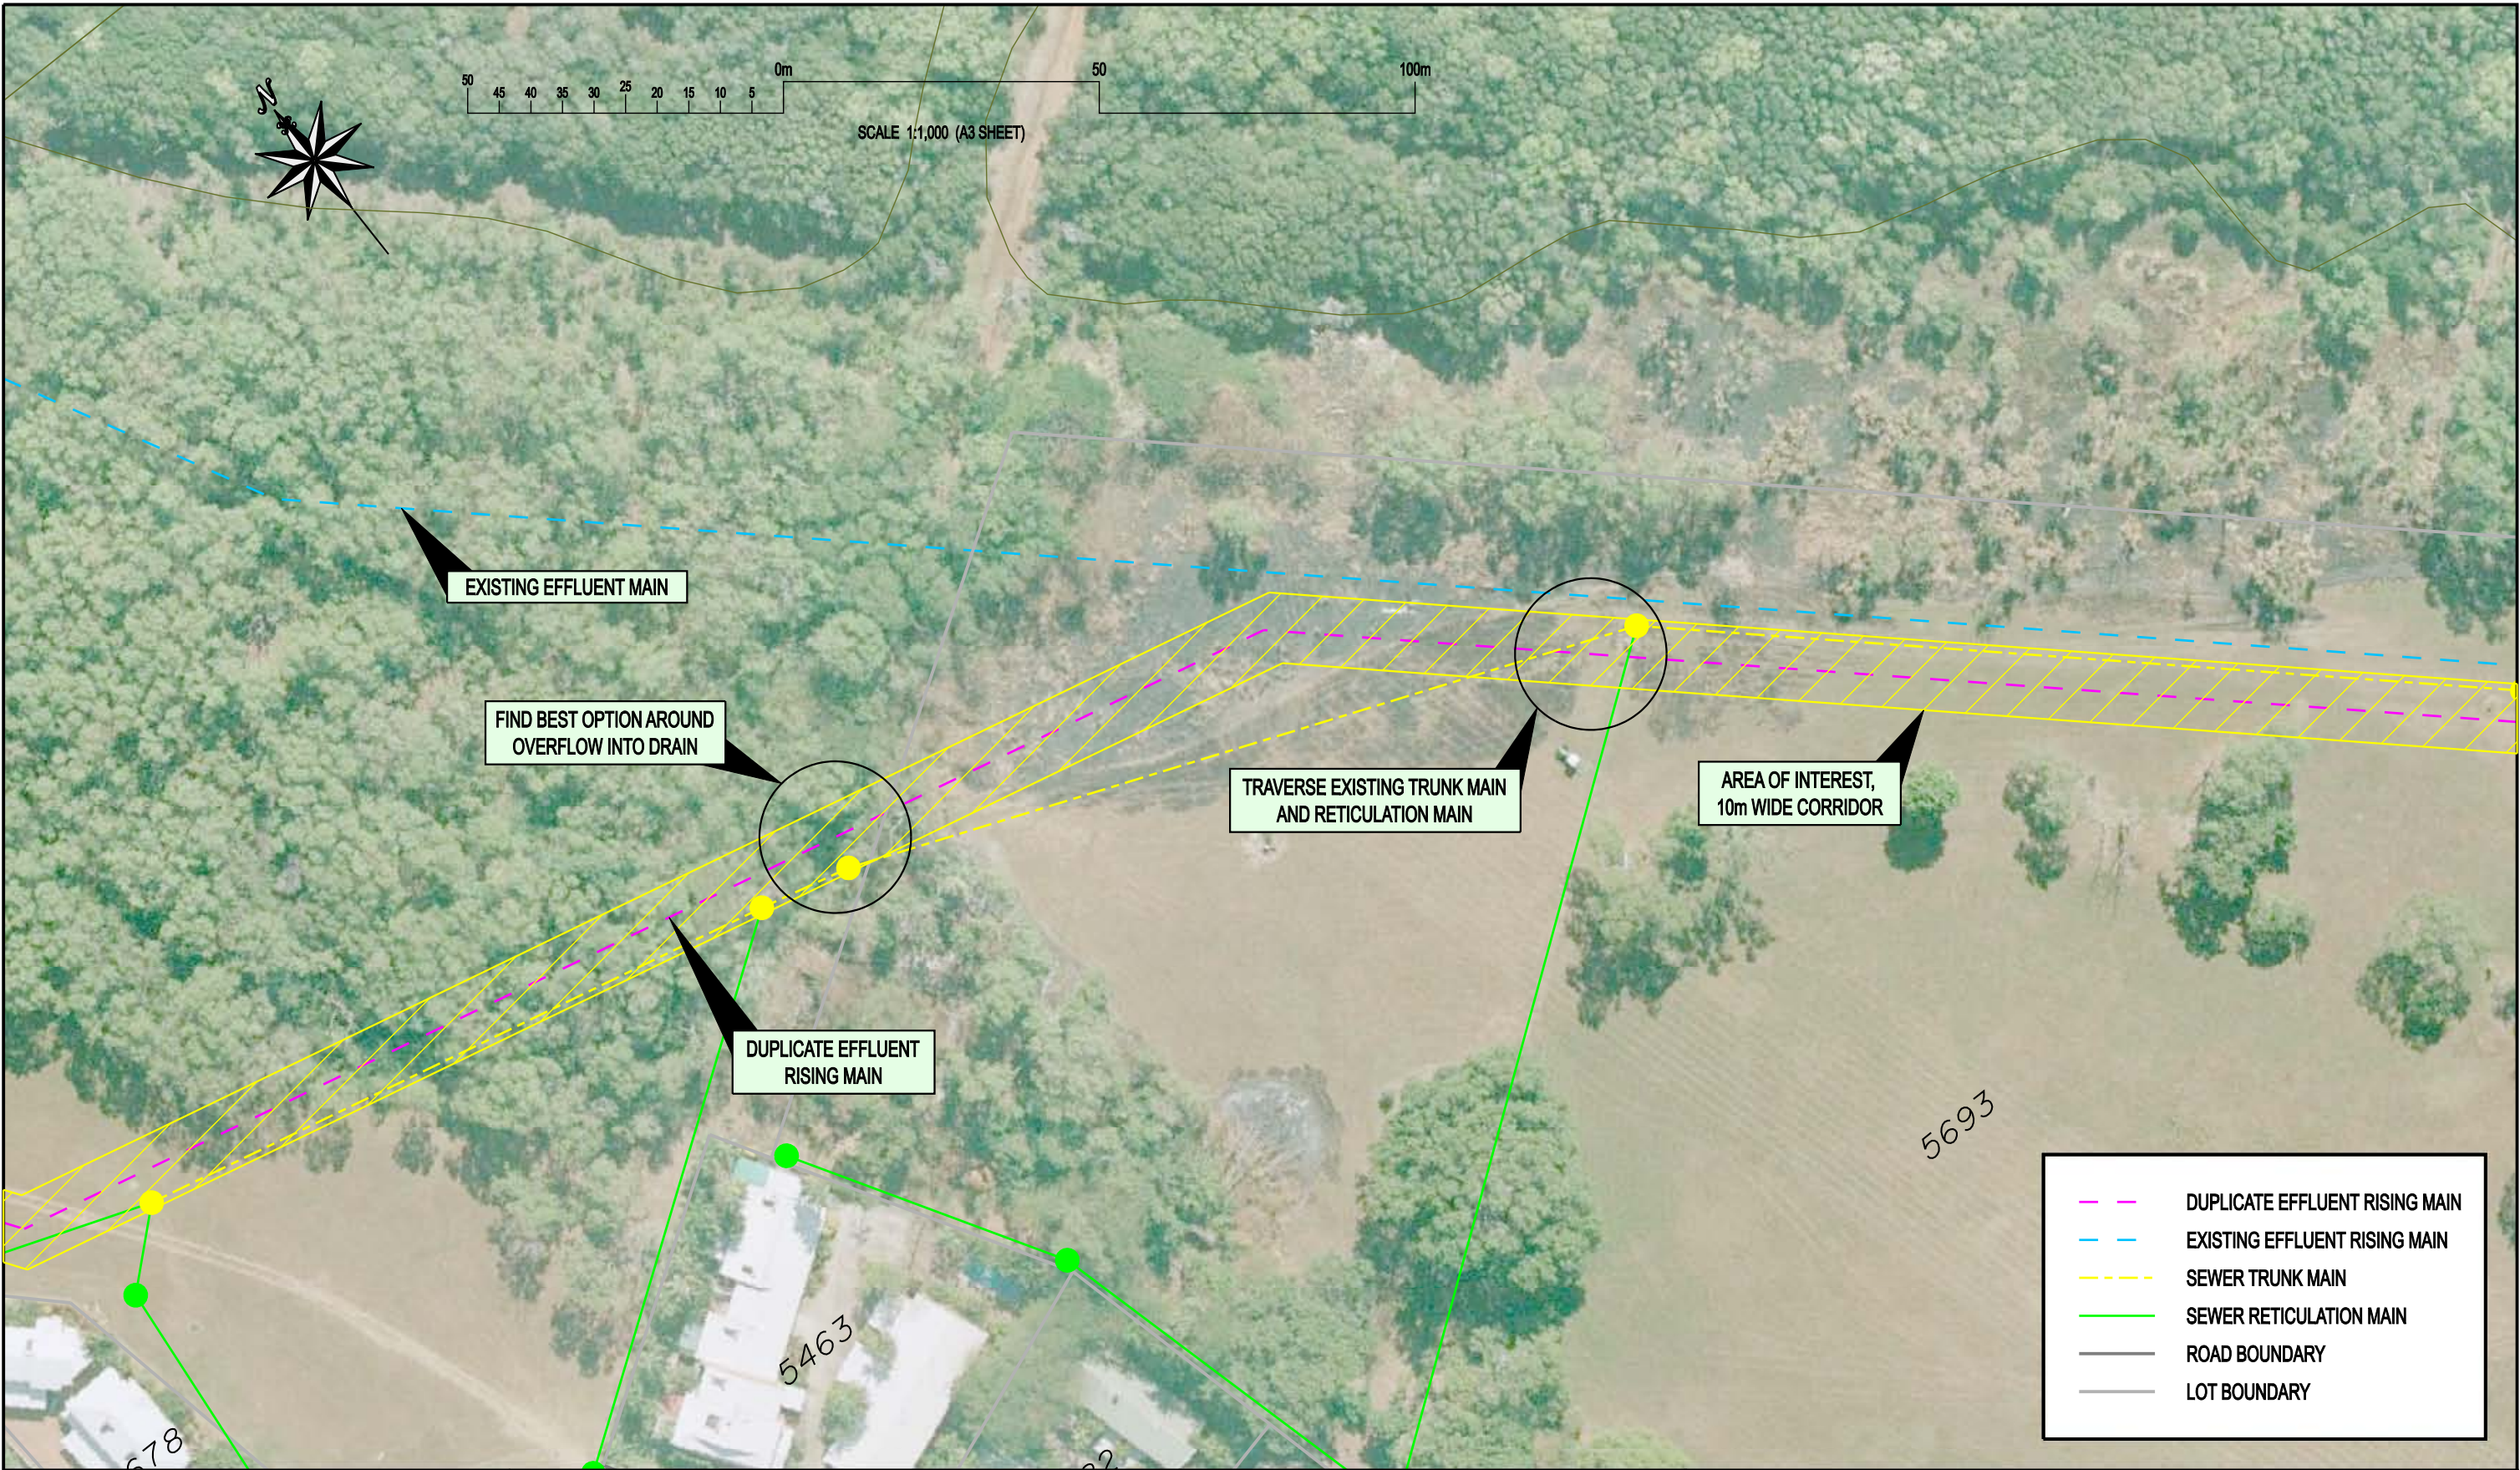

---	DUPLICATE EFFLUENT RISING MAIN
---	EXISTING EFFLUENT RISING MAIN
---	SEWER TRUNK MAIN
---	SEWER RETICULATION MAIN
---	ROAD BOUNDARY
---	LOT BOUNDARY



**DRAWING
SERVICES**

telephone: (08) 89857141

Power and Water Corporation
NORTHERN TERRITORY

PowerWater
NORTHERN TERRITORY

DES	K. MORAN
DRN	R. INNES
CKD	...
APPD	...
SCALE	1:1,000
ISSUED	FEB'09
ALL DIM. IN mm	
DRAFTING STANDARD TO A.S.1100	

**DARWIN SEWERAGE SYSTEM
EAST POINT SEWER MAIN DUPLICATION
SHEET 6 OF 8**

A3

DRAWING
NUMBER B09-1692



AMDT

NO	DESCRIPTION	DRN	DATE	CKD	APPD
...	...	...	...'04	...	...
AMENDMENTS					



- DPLICATE EFFLUENT RISING MAIN
- - - EXISTING EFFLUENT RISING MAIN
- - - SEWER TRUNK MAIN
- SEWER RETICULATION MAIN
- ROAD BOUNDARY
- LOT BOUNDARY

**DRAWING SERVICES**
telephone: (08) 89857141
Power and Water Corporation
NORTHERN TERRITORY

NO	DESCRIPTION	DRN	DATE	CKD	APPD
...	...	...	...'04	...	...
AMENDMENTS					

**PowerWater**
NORTHERN TERRITORY

DES	K.MORAN	DARWIN SEWERAGE SYSTEM EAST POINT SEWER MAIN DUPLICATION SHEET 7 OF 8			
DRN	R.INNES				
CKD	...				
APPD	...				
SCALE	1:1,000				
ISSUED	FEB'09	A3	DRAWING NUMBER	B09-1693	
ALL DIM. IN mm					
DRAFTING STANDARD TO A.S.1100		CAD PRODUCT - DO NOT AMEND MANUALLY			AMDT

