

Revised Figure 10-3 Schematic of Existing McArthur River Mine Water Management System



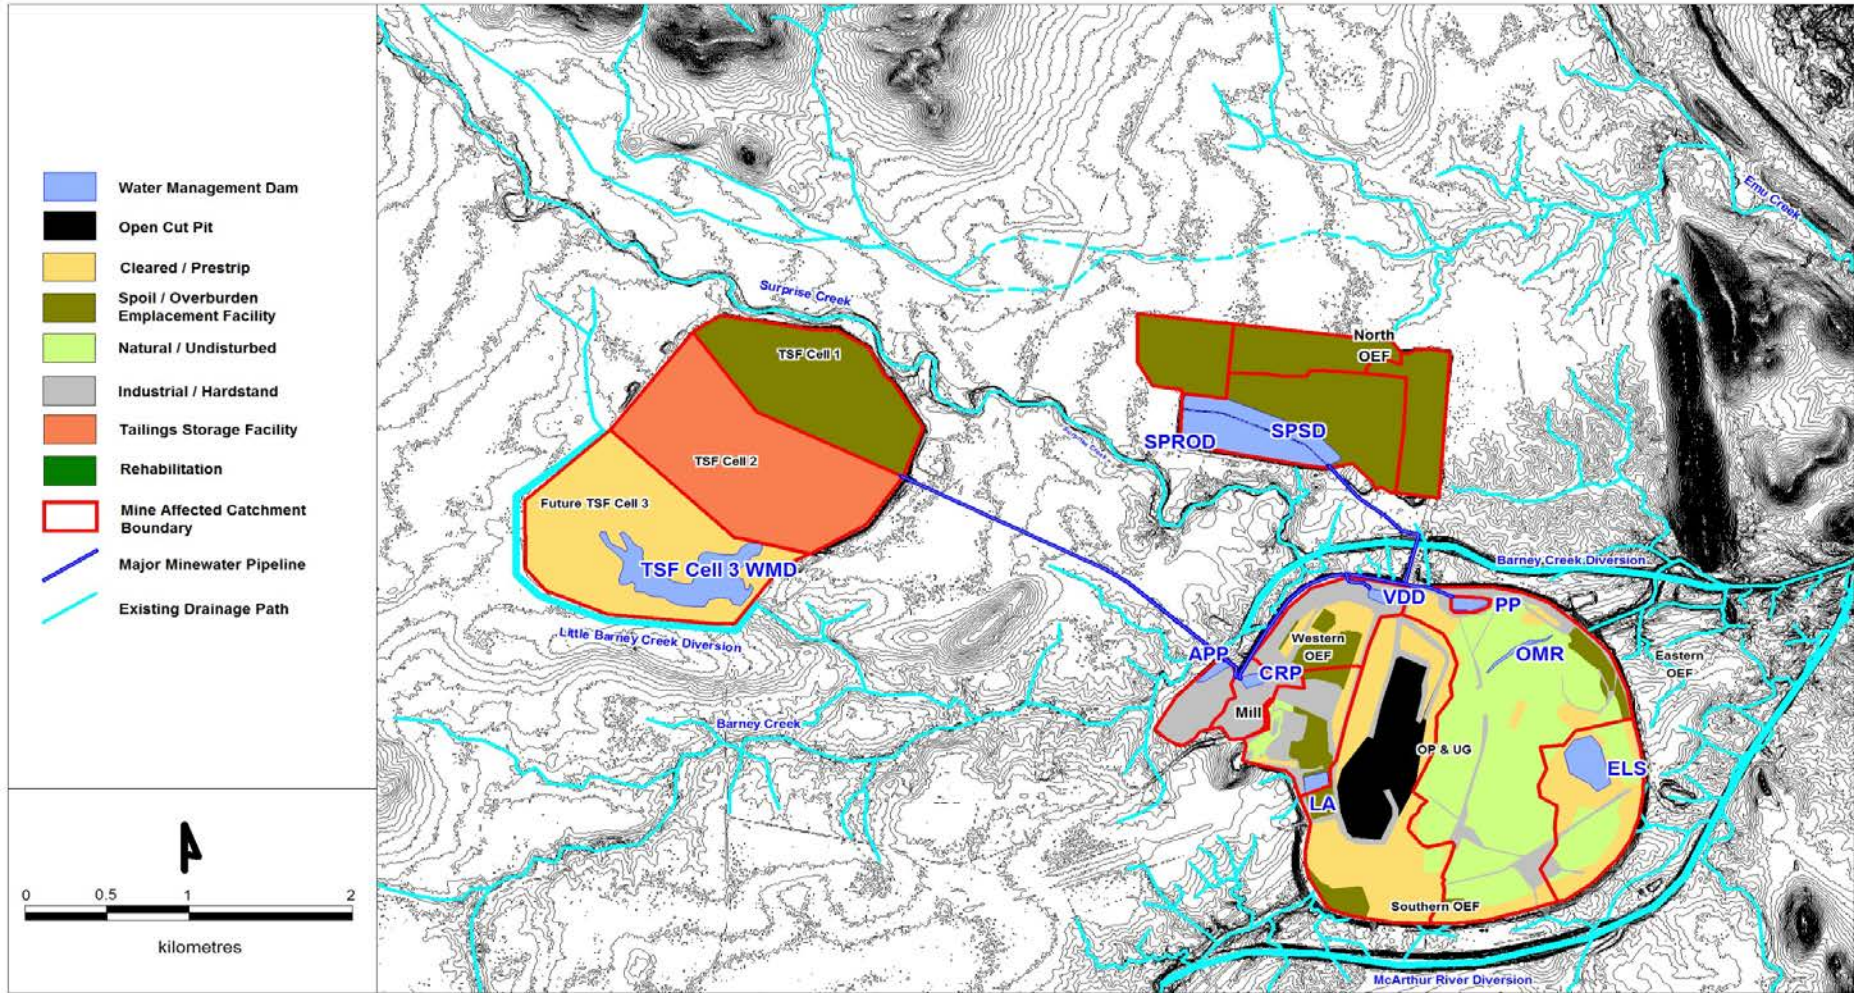


Figure 1 Current McArthur River Mine Water Management Infrastructure and Land Use Plan




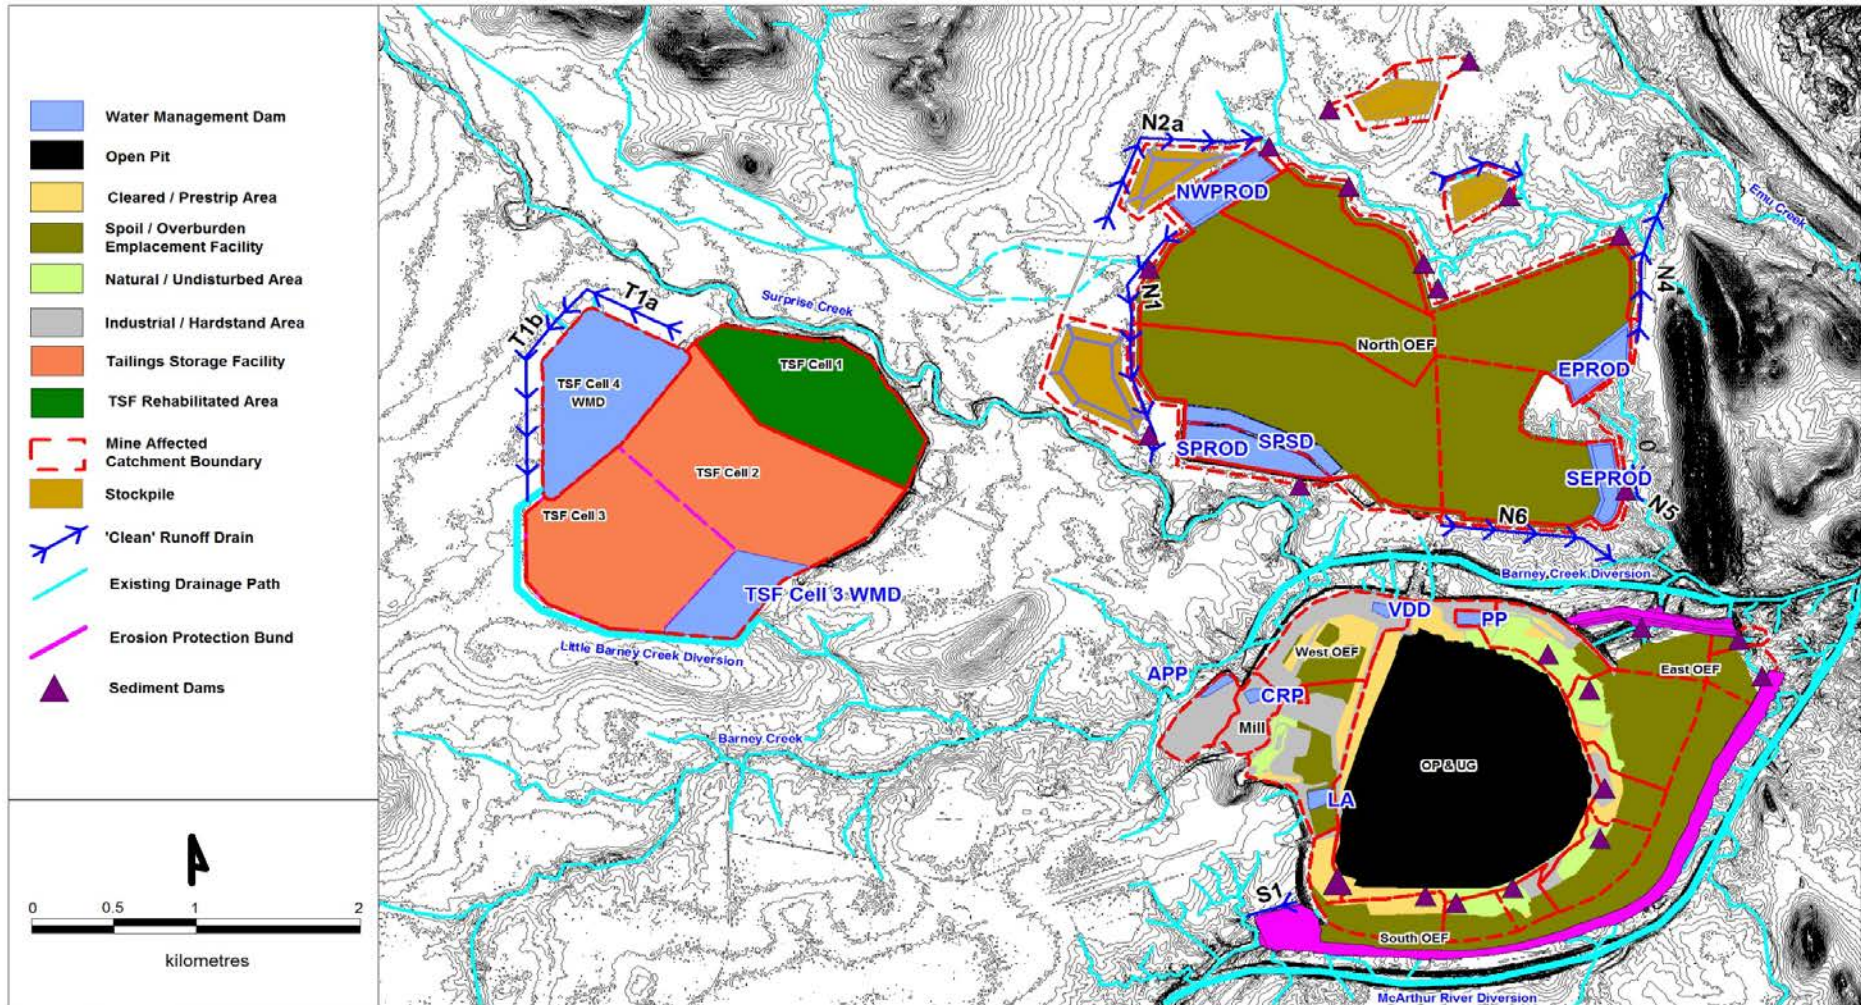


Revised Figure 10-7 Proposed Water Management System, McArthur River Mine Phase 3 Project Site, Year 2020

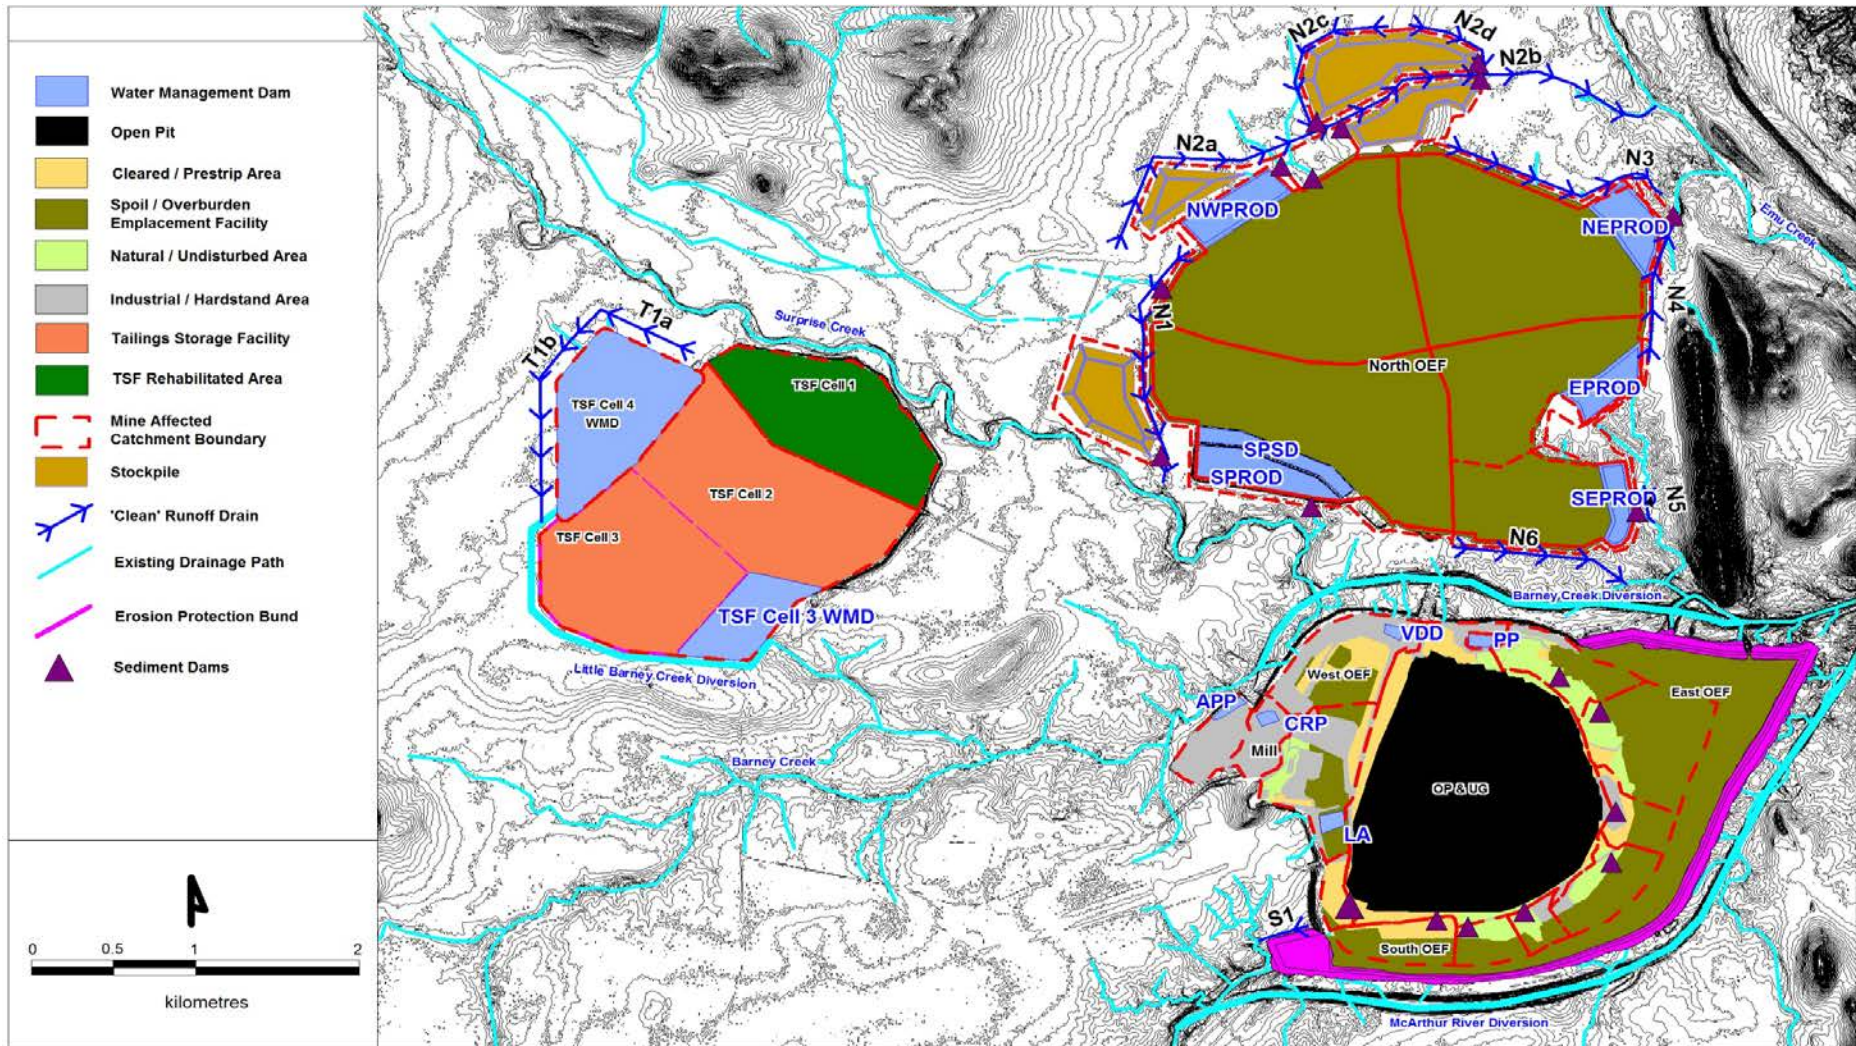


Revised Figure 10-8 Proposed Water Management System, McArthur River Mine Phase 3 Project Site, Year 2025

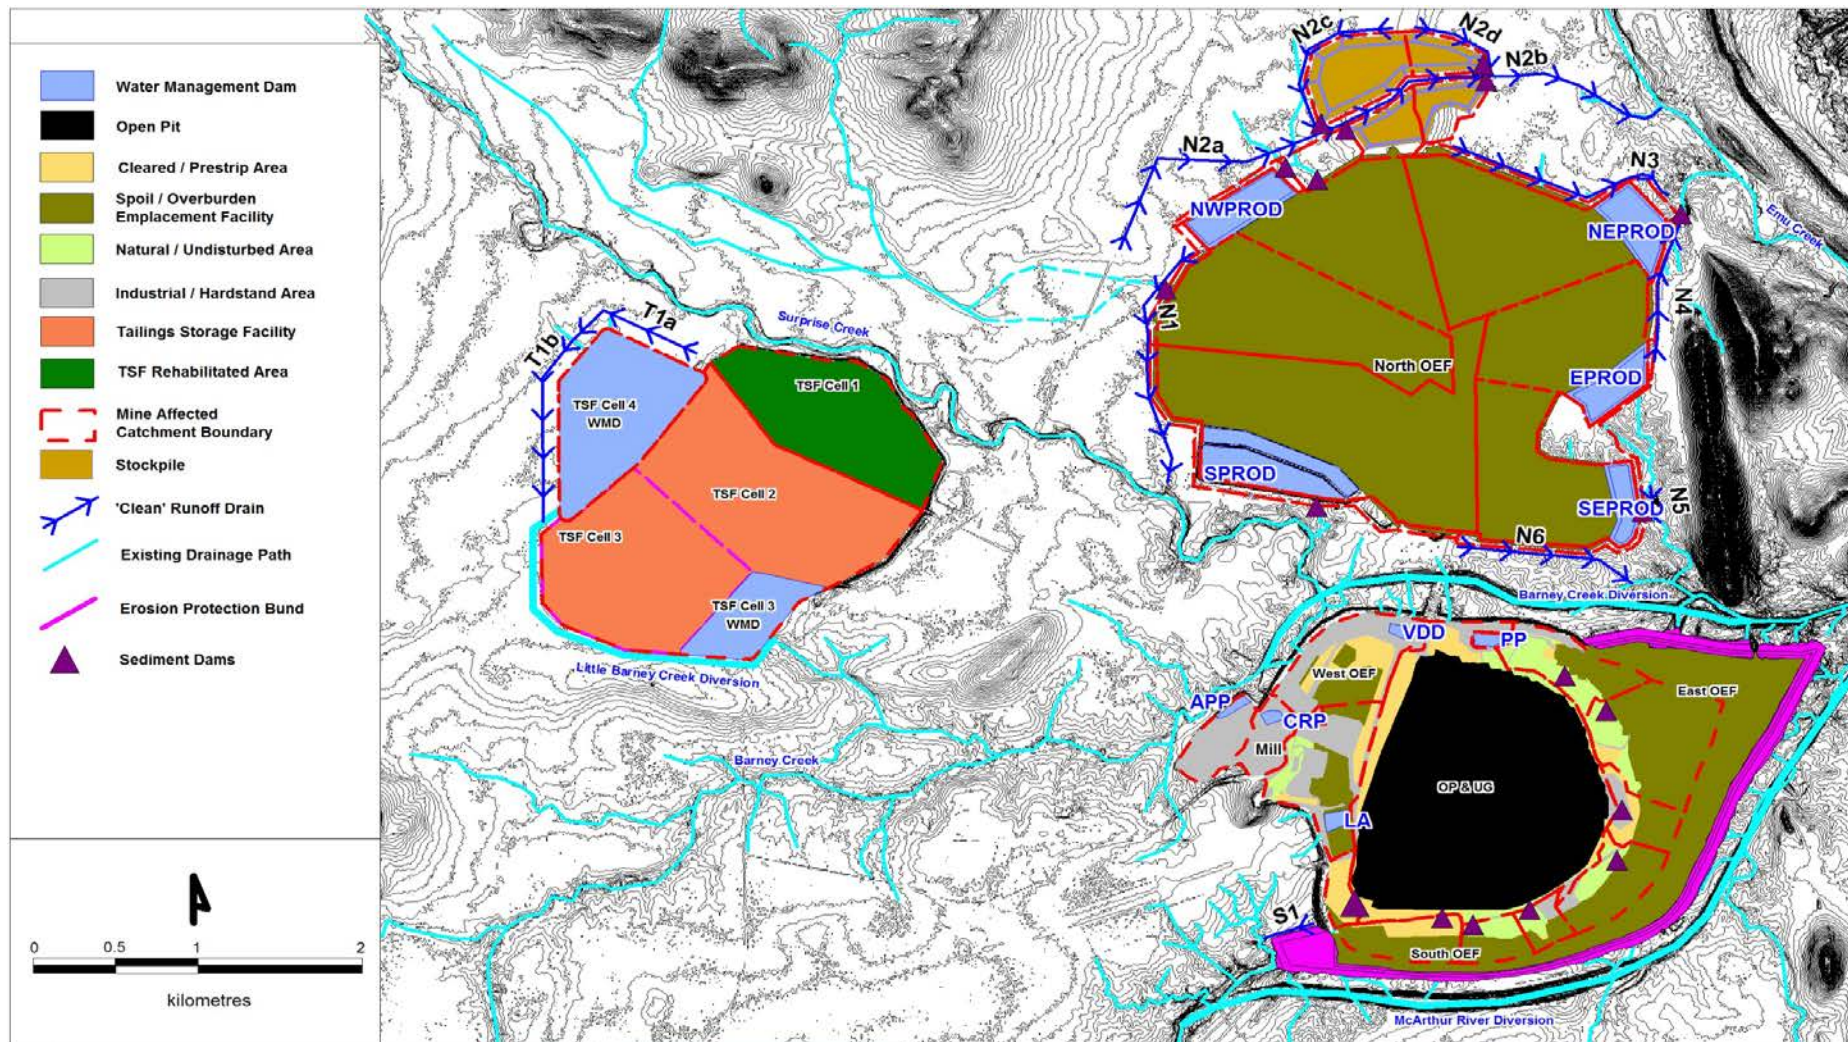

Revised Figure 10-9 Proposed Water Management System, McArthur River Mine Phase 3 Project Site, Year 2030

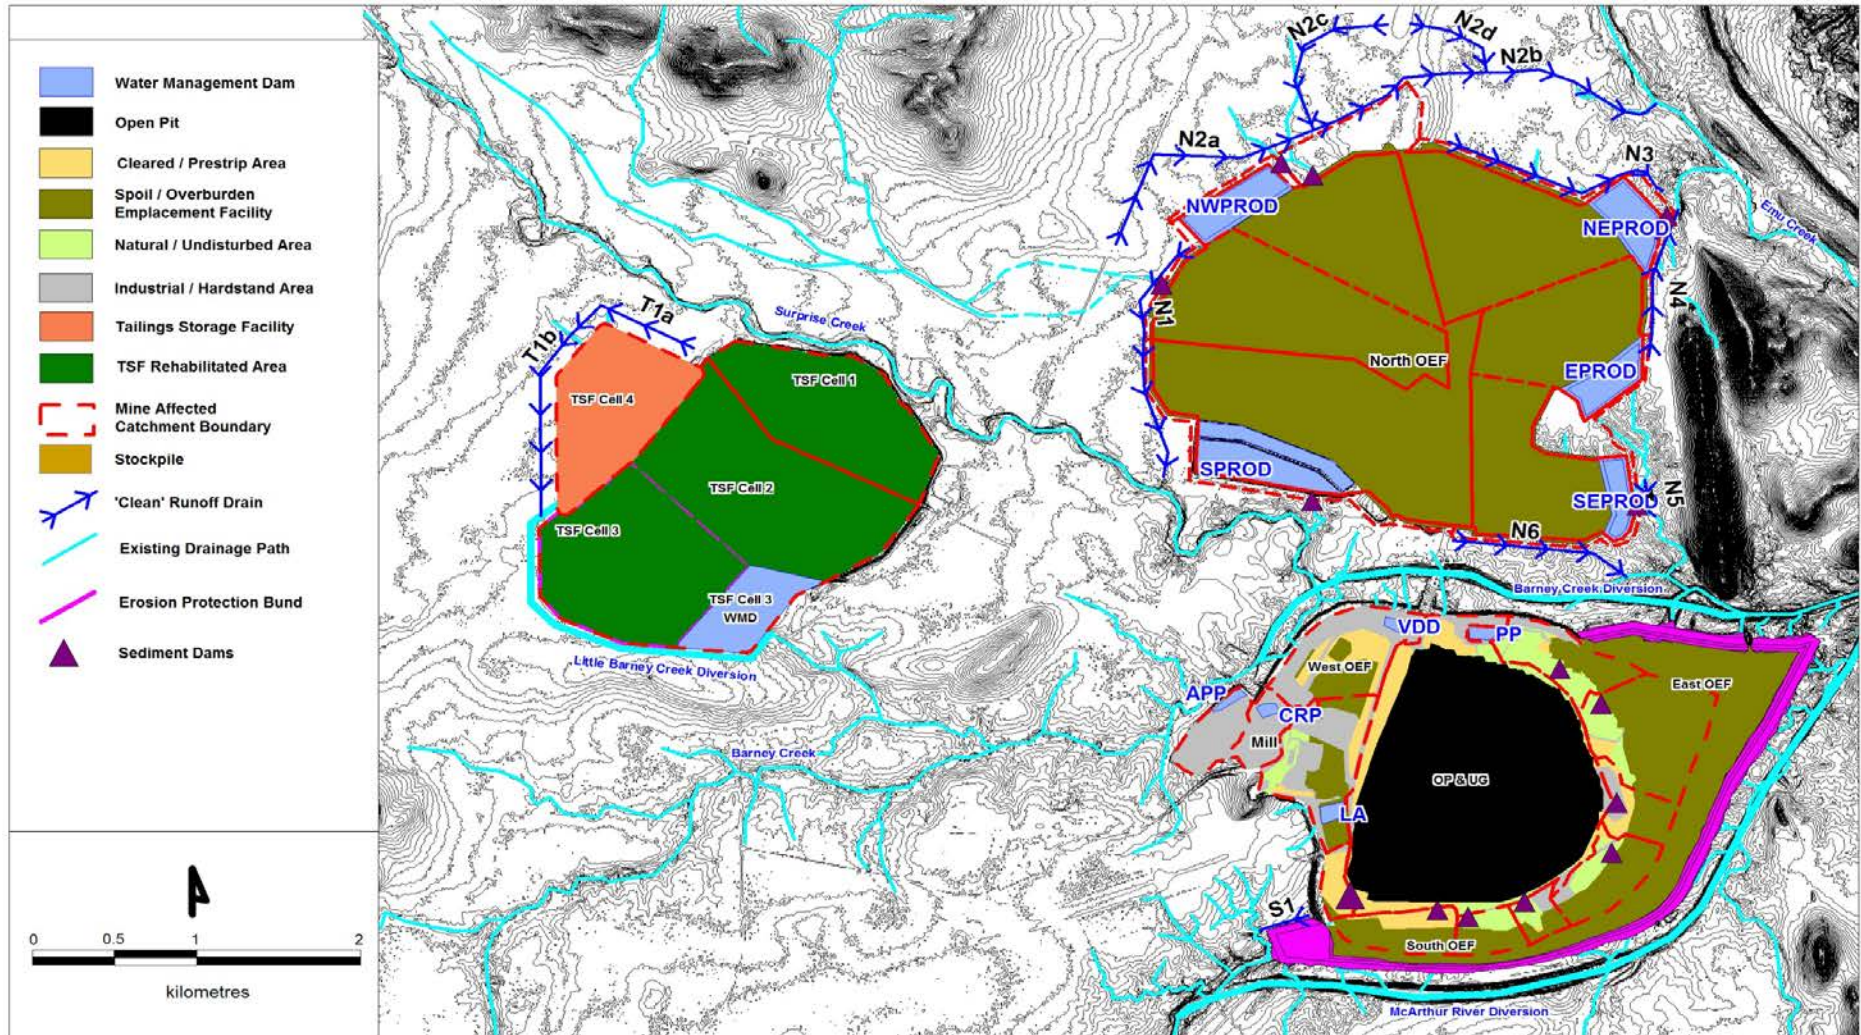

Revised Figure 10-10 Proposed Water Management System, McArthur River Mine Phase 3 Project Site, Year 2035

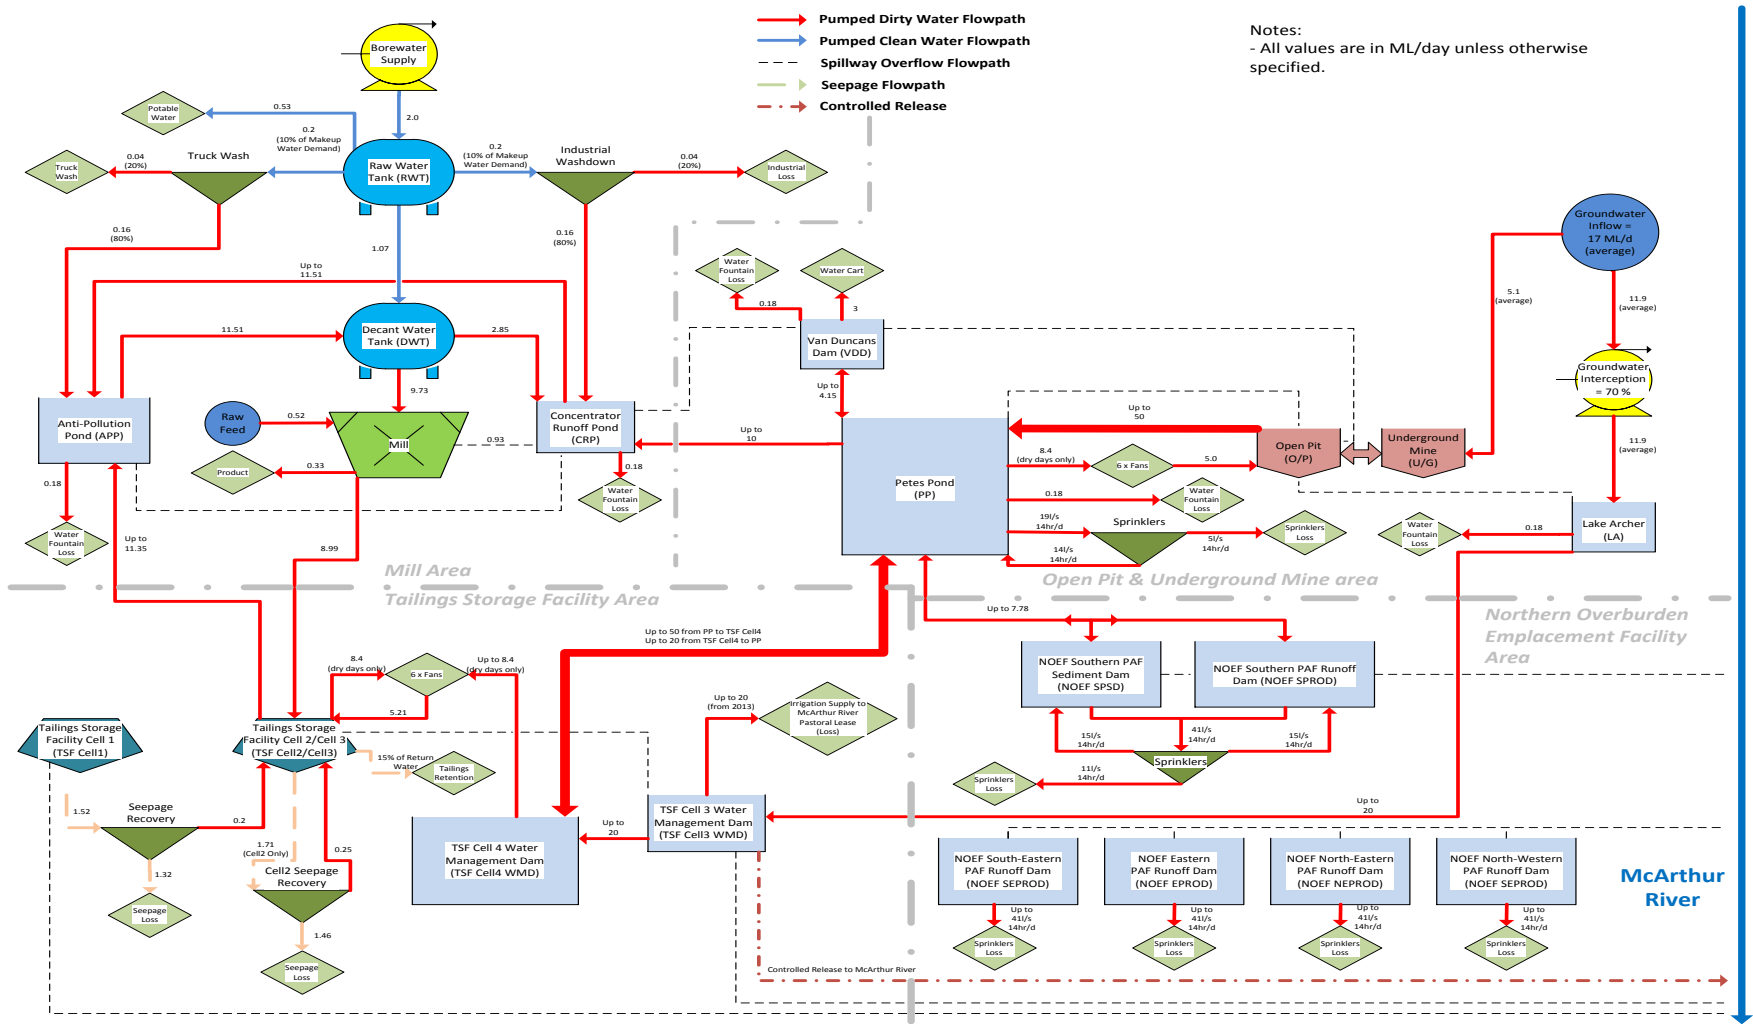

Revised Figure 10-11 Schematic of Proposed McArthur River Mine Water Management System