


# Appendix 23.

SLR Consulting Australia (2020n) *Final Landform Design Drawings*. Issued to the Department of Primary Industry and Resources, Northern Territory.



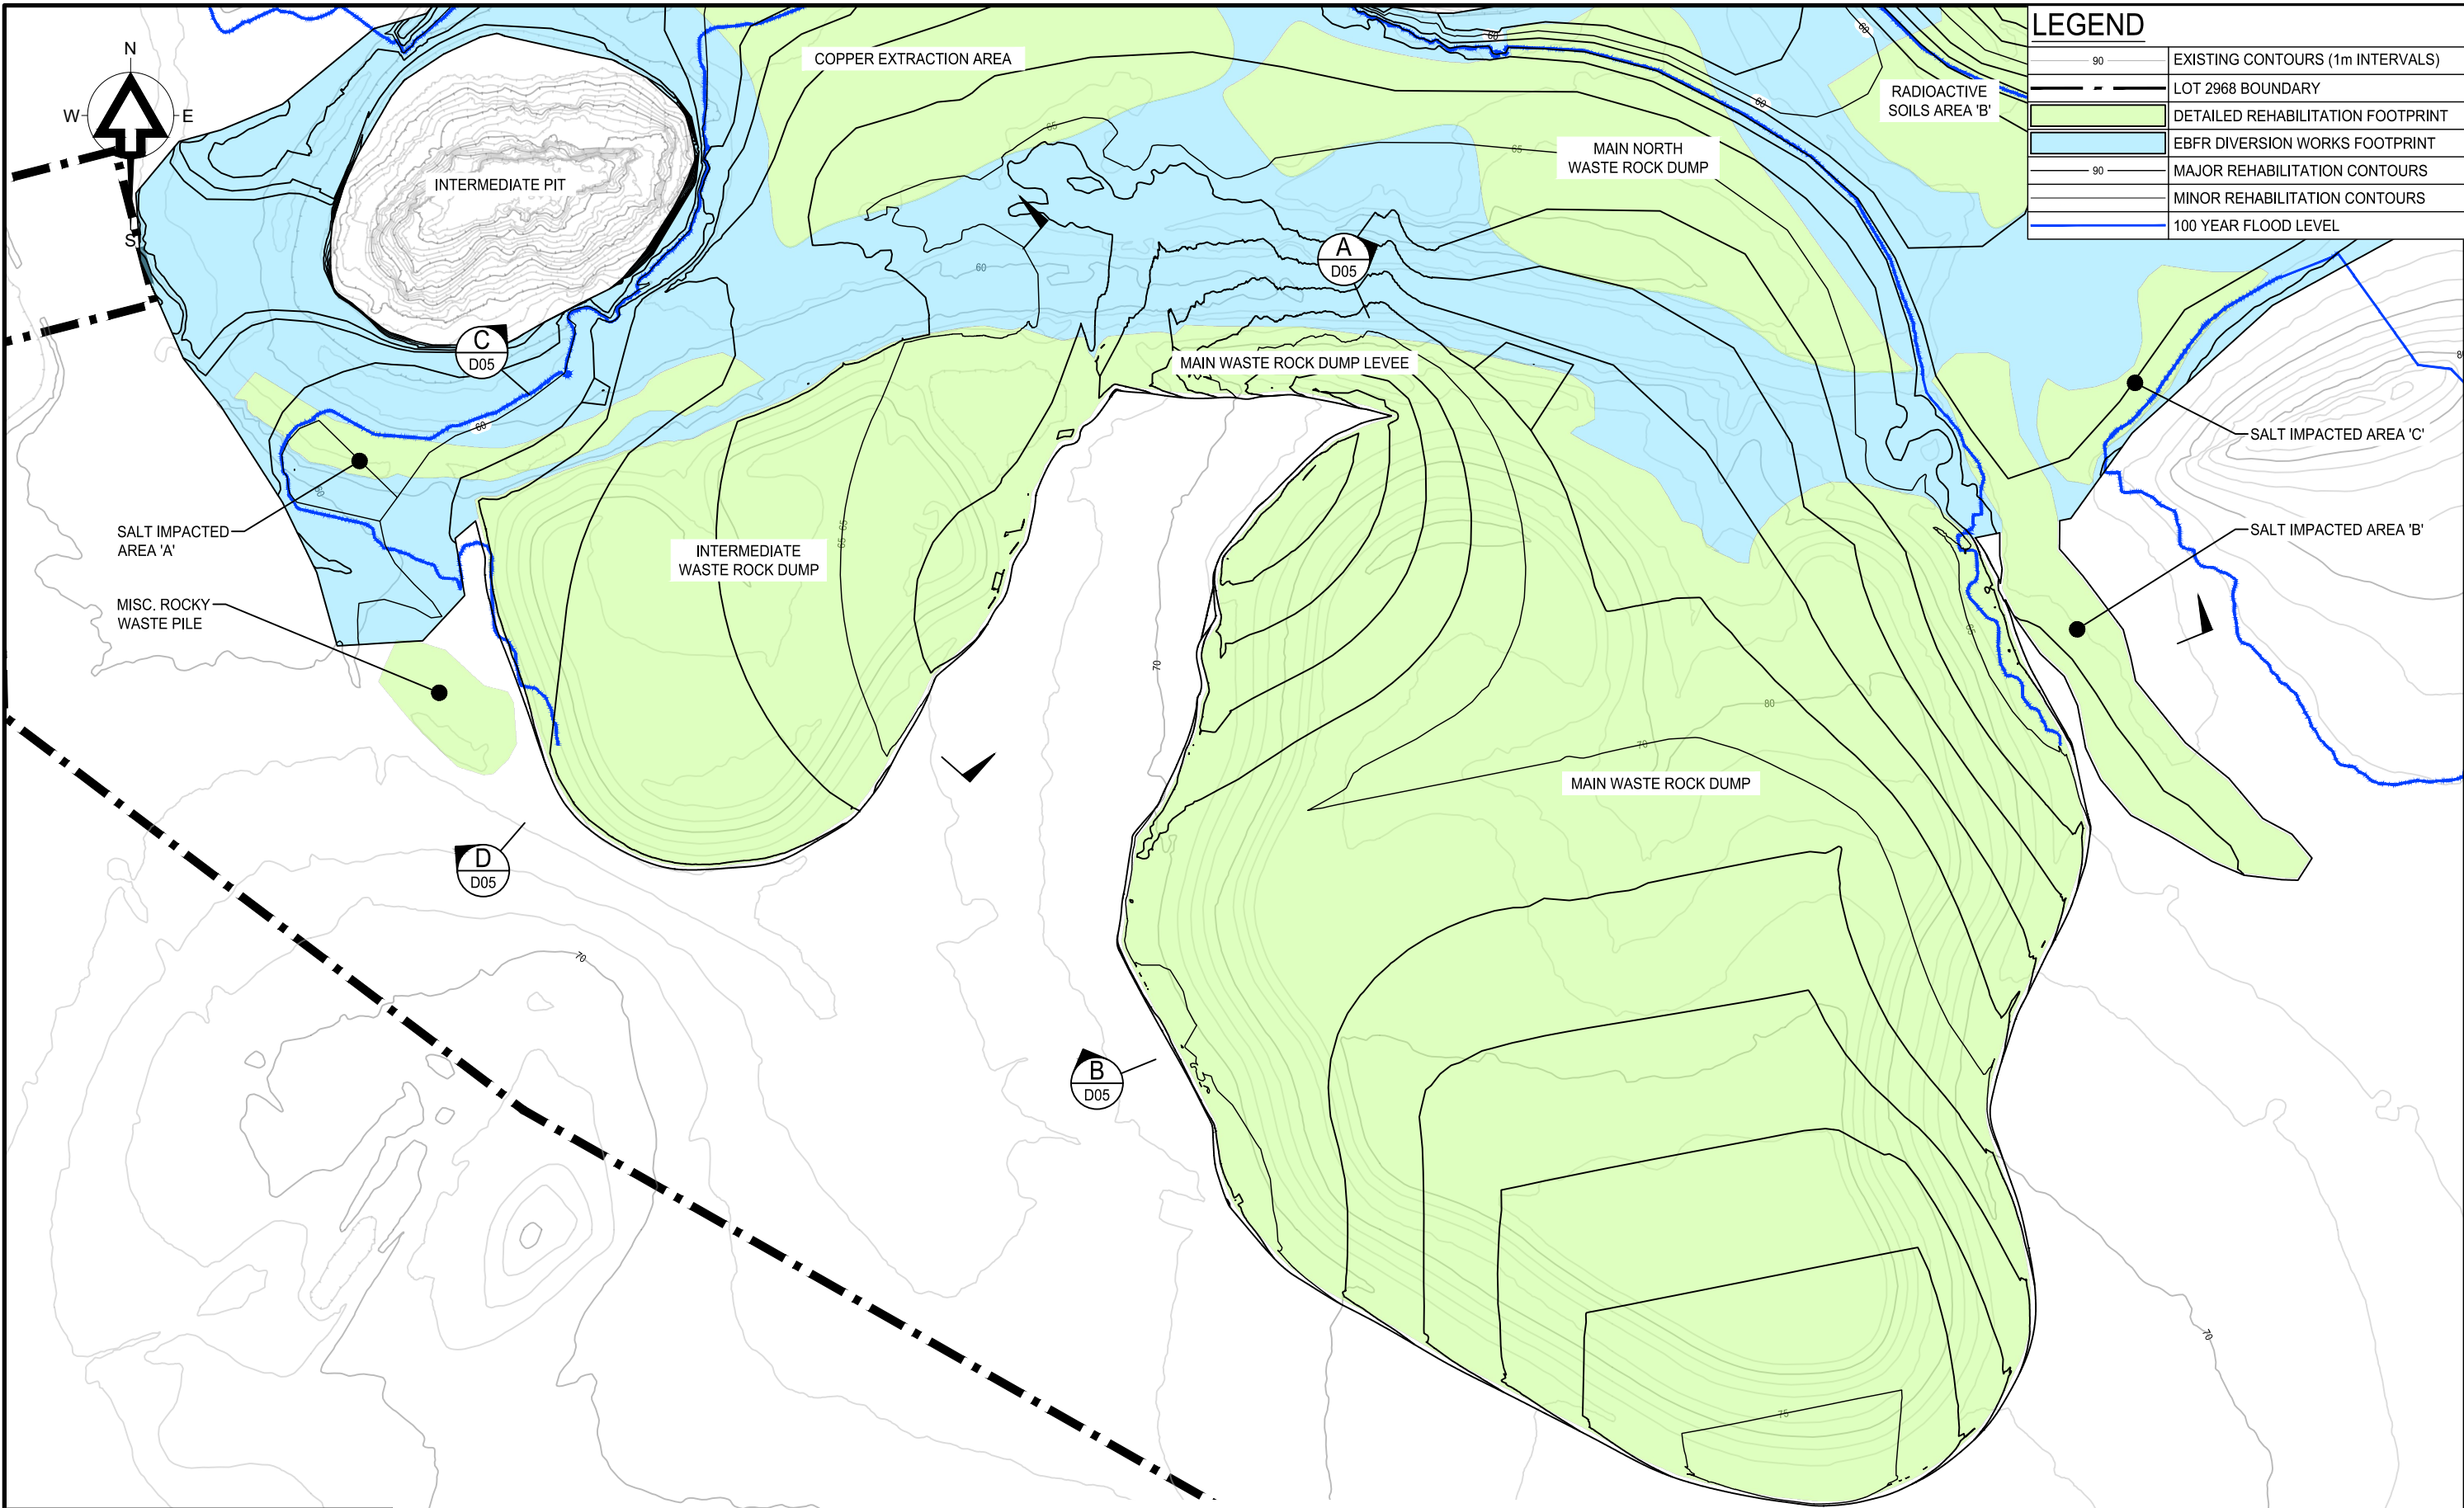


LEGEND	
	EXISTING CONTOURS (1m INTERVALS)
	LOT 2968 BOUNDARY
	DETAILED REHABILITATION FOOTPRINT
	EBFR DIVERSION WORKS FOOTPRINT
	MAJOR REHABILITATION CONTOURS
	MINOR REHABILITATION CONTOURS
	100 YEAR FLOOD LEVEL

**NOTE**  
THIS DRAWING IS TO BE READ IN CONJUNCTURE WITH THE RFR DRAWING SERIES

**FINAL LANDFORM CONTOURING PLAN - SHEET 1**

SCALE 1 : 4000

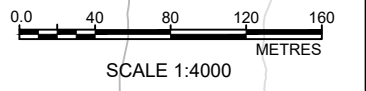

PLOTTED ON: 12/06/2020 11:15 AM  
 USER: JORDAN MUGFORD  
 FILE LOCATION: H:\Projects-SLR\620-BNE\680-DRW\680.10421 - Rum Jungle\CAD\JM-Working\Design Drawings\Implementation Issue - week 08062020\680.10421-REH-SERIES.dwg

No.	DESCRIPTION	DATE	INIT.	DEPT./COMPANY
1	ISSUED FOR IMPLEMENTATION	12/06/20	JM	SLR
AMENDMENTS				
Plot Date: 12/06/2020				



UNIT 5 / 21 PARAP ROAD  
DARWIN  
NT 0820  
AUSTRALIA  
T: 61 8 8998 0100  
F: 61 8 8998 0101  
www.slrconsulting.com


DRAWN J Mugford DATE: 12/06/2020	CHECKED D OToole DATE: 12/06/2020
DESIGNED J Mugford DATE: 12/06/2020	CHECKED D OToole DATE: 12/06/2020
DESIGN PROJECT LEADER D OToole DATE: 12/06/2020	NTG PROJECT MANAGER J Hartnett DATE: 12/06/2020



RUM JUNGLE REHABILITATION STAGE 2A DETAILED ENGINEERING DESIGN				
FINAL LANDFORM CONTOURING PLAN SHEET 1 OF 4				
NTG PROJECT No.	NTG ASSET No.	SHEET No.	NTG DRAWING No.	AMENDMENT
N/A	N/A	01 of 09	680.10421.REH.D01	1
				SHEET SIZE A3




LEGEND	
	EXISTING CONTOURS (1m INTERVALS)
	LOT 2968 BOUNDARY
	DETAILED REHABILITATION FOOTPRINT
	EBFR DIVERSION WORKS FOOTPRINT
	MAJOR REHABILITATION CONTOURS
	MINOR REHABILITATION CONTOURS
	100 YEAR FLOOD LEVEL

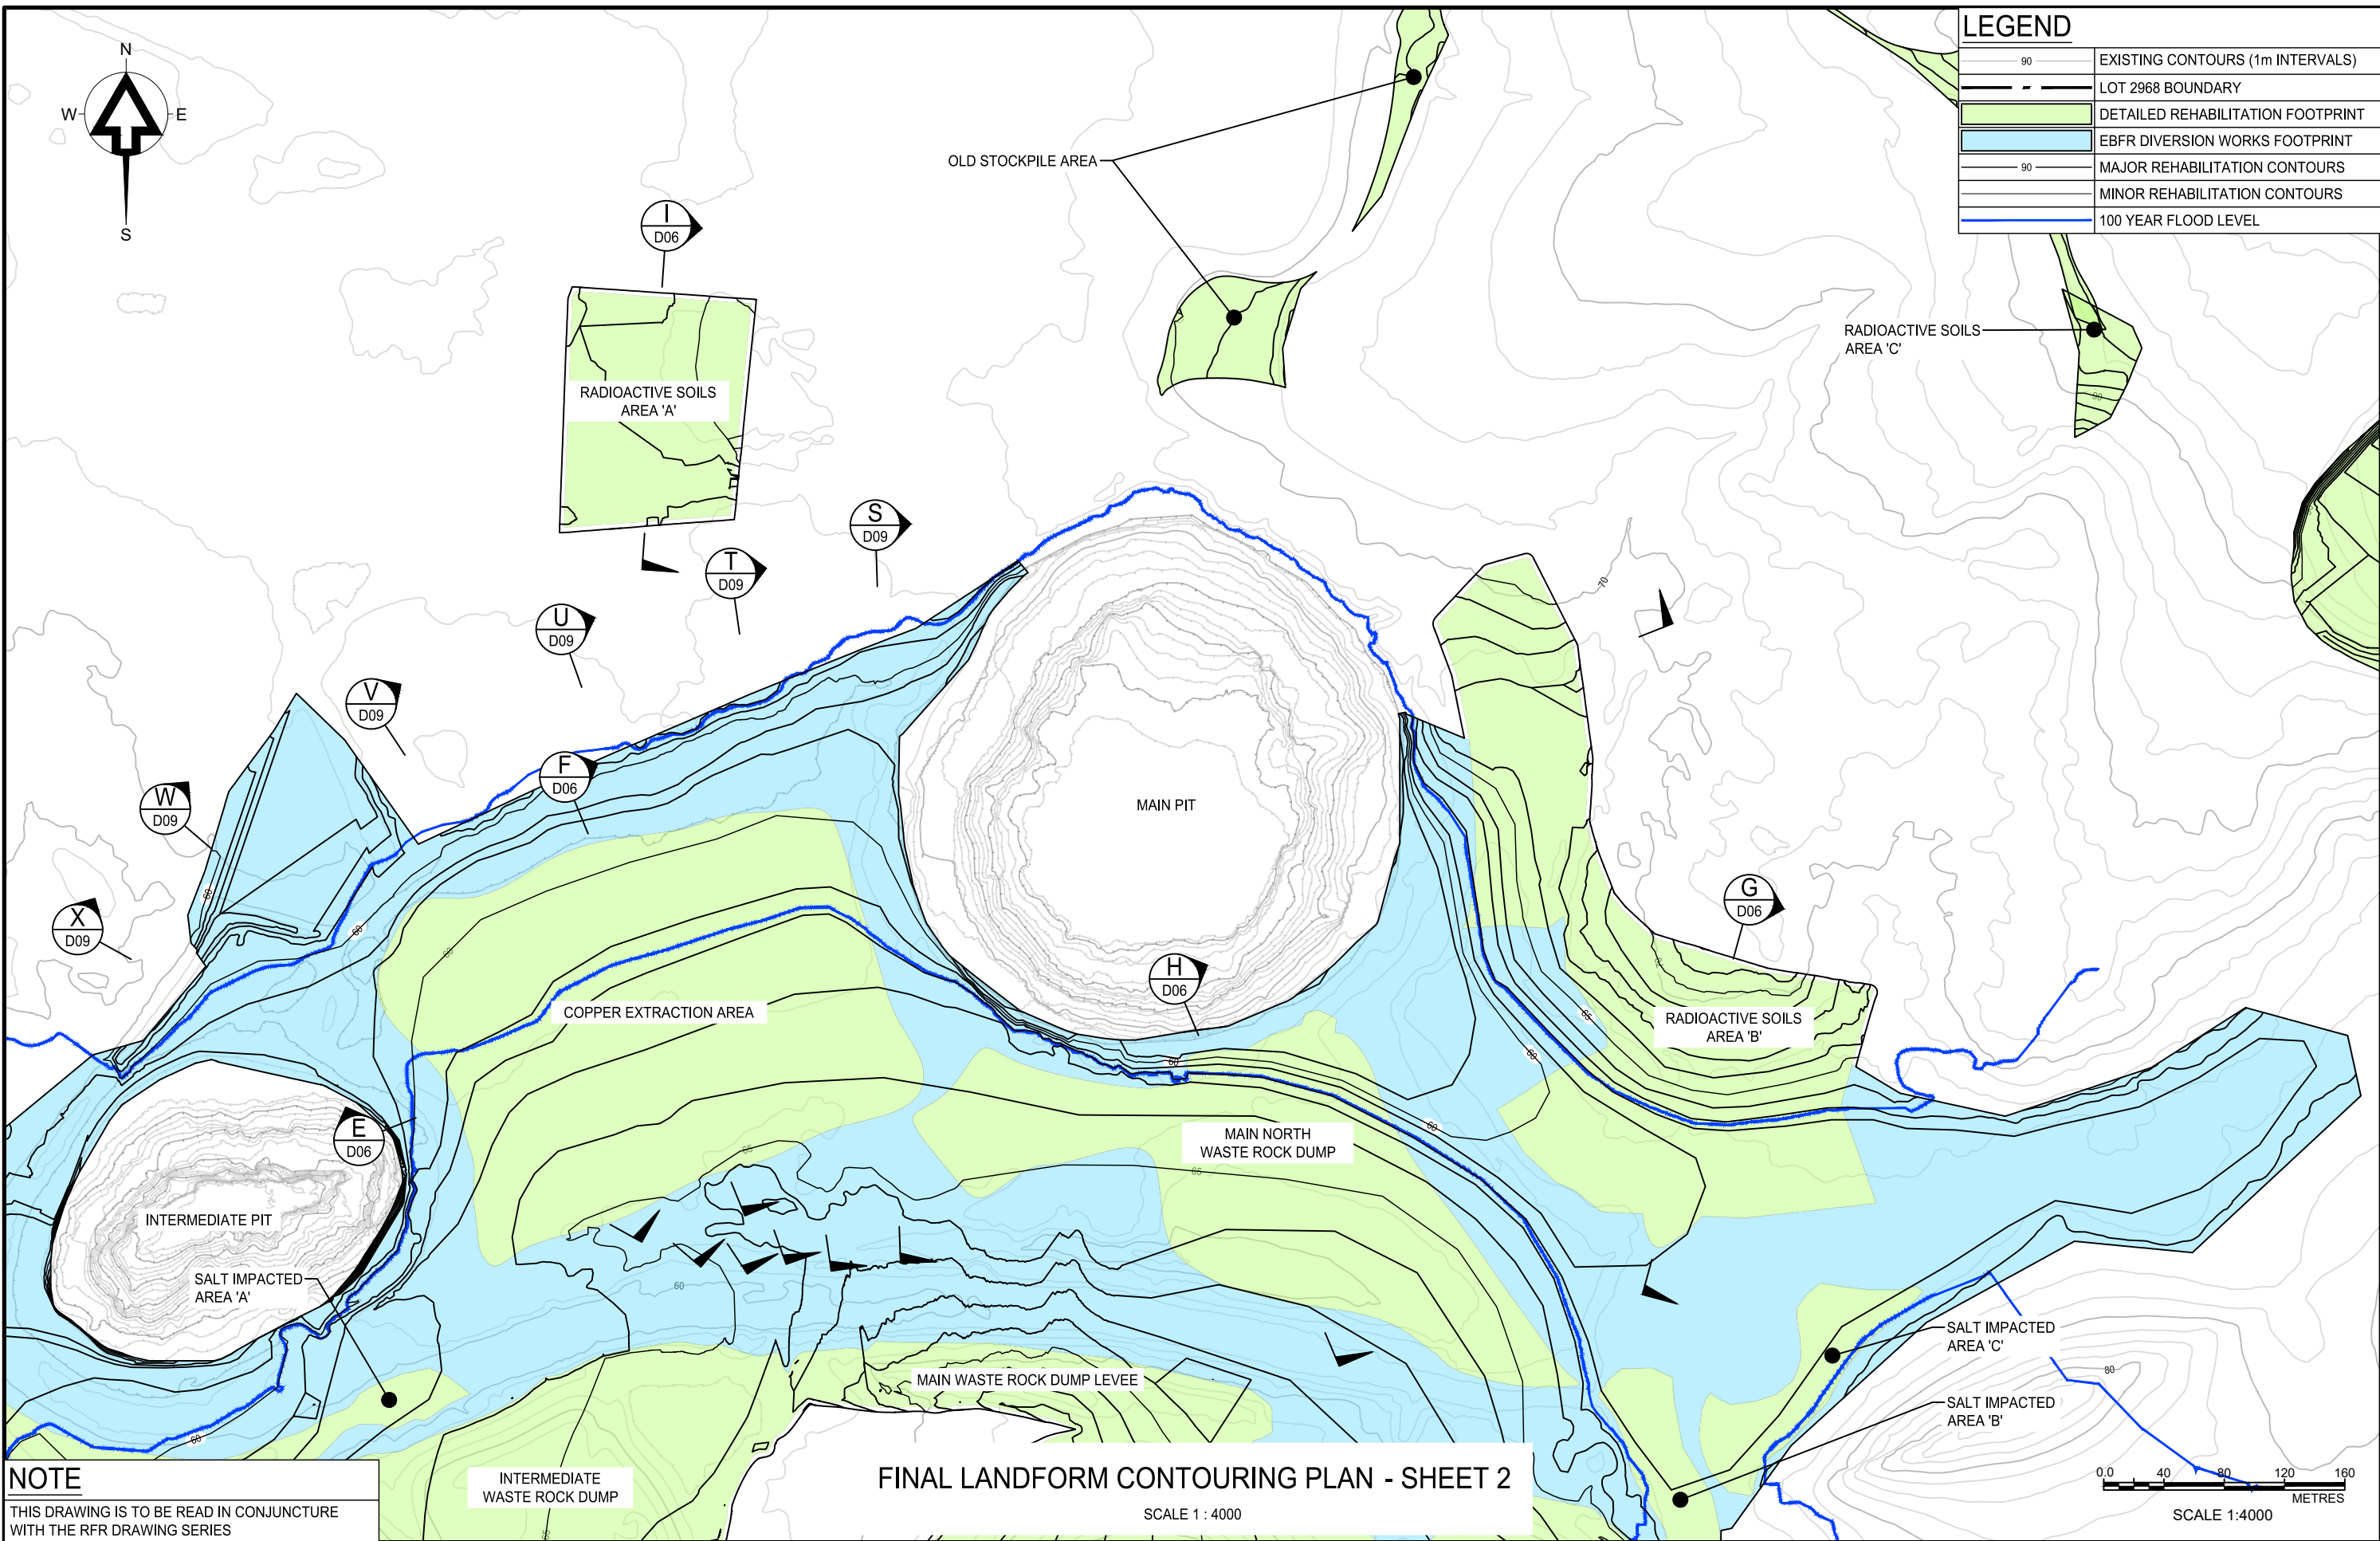

**NOTE**  
THIS DRAWING IS TO BE READ IN CONJUNCTURE WITH THE RFR DRAWING SERIES

**FINAL LANDFORM CONTOURING PLAN - SHEET 2**  
SCALE 1 : 4000

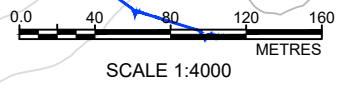

PLOTTED ON: 12/06/2020 11:15 AM  
 USER: JORDAN MUGFORD  
 FILE LOCATION: H:\Projects\SLR\620-BNE\680-DRW\680.10421 - Rum Jungle\CAD\JM-Working\Design Drawings\Implementation Issue - week 08062020\680.10421-REH-SERIES.dwg

No.	DESCRIPTION	DATE	INIT.	DEPT./COMPANY
1	ISSUED FOR IMPLEMENTATION	12/06/20	JM	SLR
AMENDMENTS				
Plot Date: 12/06/2020				




UNIT 5 / 21 PARAP ROAD  
DARWIN  
NT 0820  
AUSTRALIA  
T: 61 8 8998 0100  
F: 61 8 8998 0101  
www.slrconsulting.com

DRAWN J Mugford DATE: 12/06/2020	CHECKED D OToole DATE: 12/06/2020
DESIGNED J Mugford DATE: 12/06/2020	CHECKED D OToole DATE: 12/06/2020
DESIGN PROJECT LEADER D OToole DATE: 12/06/2020	NTG PROJECT MANAGER J Hartnett DATE: 12/06/2020




RUM JUNGLE REHABILITATION STAGE 2A DETAILED ENGINEERING DESIGN					
FINAL LANDFORM CONTOURING PLAN SHEET 2 OF 4					
NTG PROJECT No. N/A	NTG ASSET No. N/A	SHEET No. 02 of 09	NTG DRAWING No. 680.10421.REH.D02	AMENDMENT 1	SHEET SIZE A3

LEGEND	
	EXISTING CONTOURS (1m INTERVALS)
	LOT 2968 BOUNDARY
	DETAILED REHABILITATION FOOTPRINT
	EBFR DIVERSION WORKS FOOTPRINT
	MAJOR REHABILITATION CONTOURS
	MINOR REHABILITATION CONTOURS

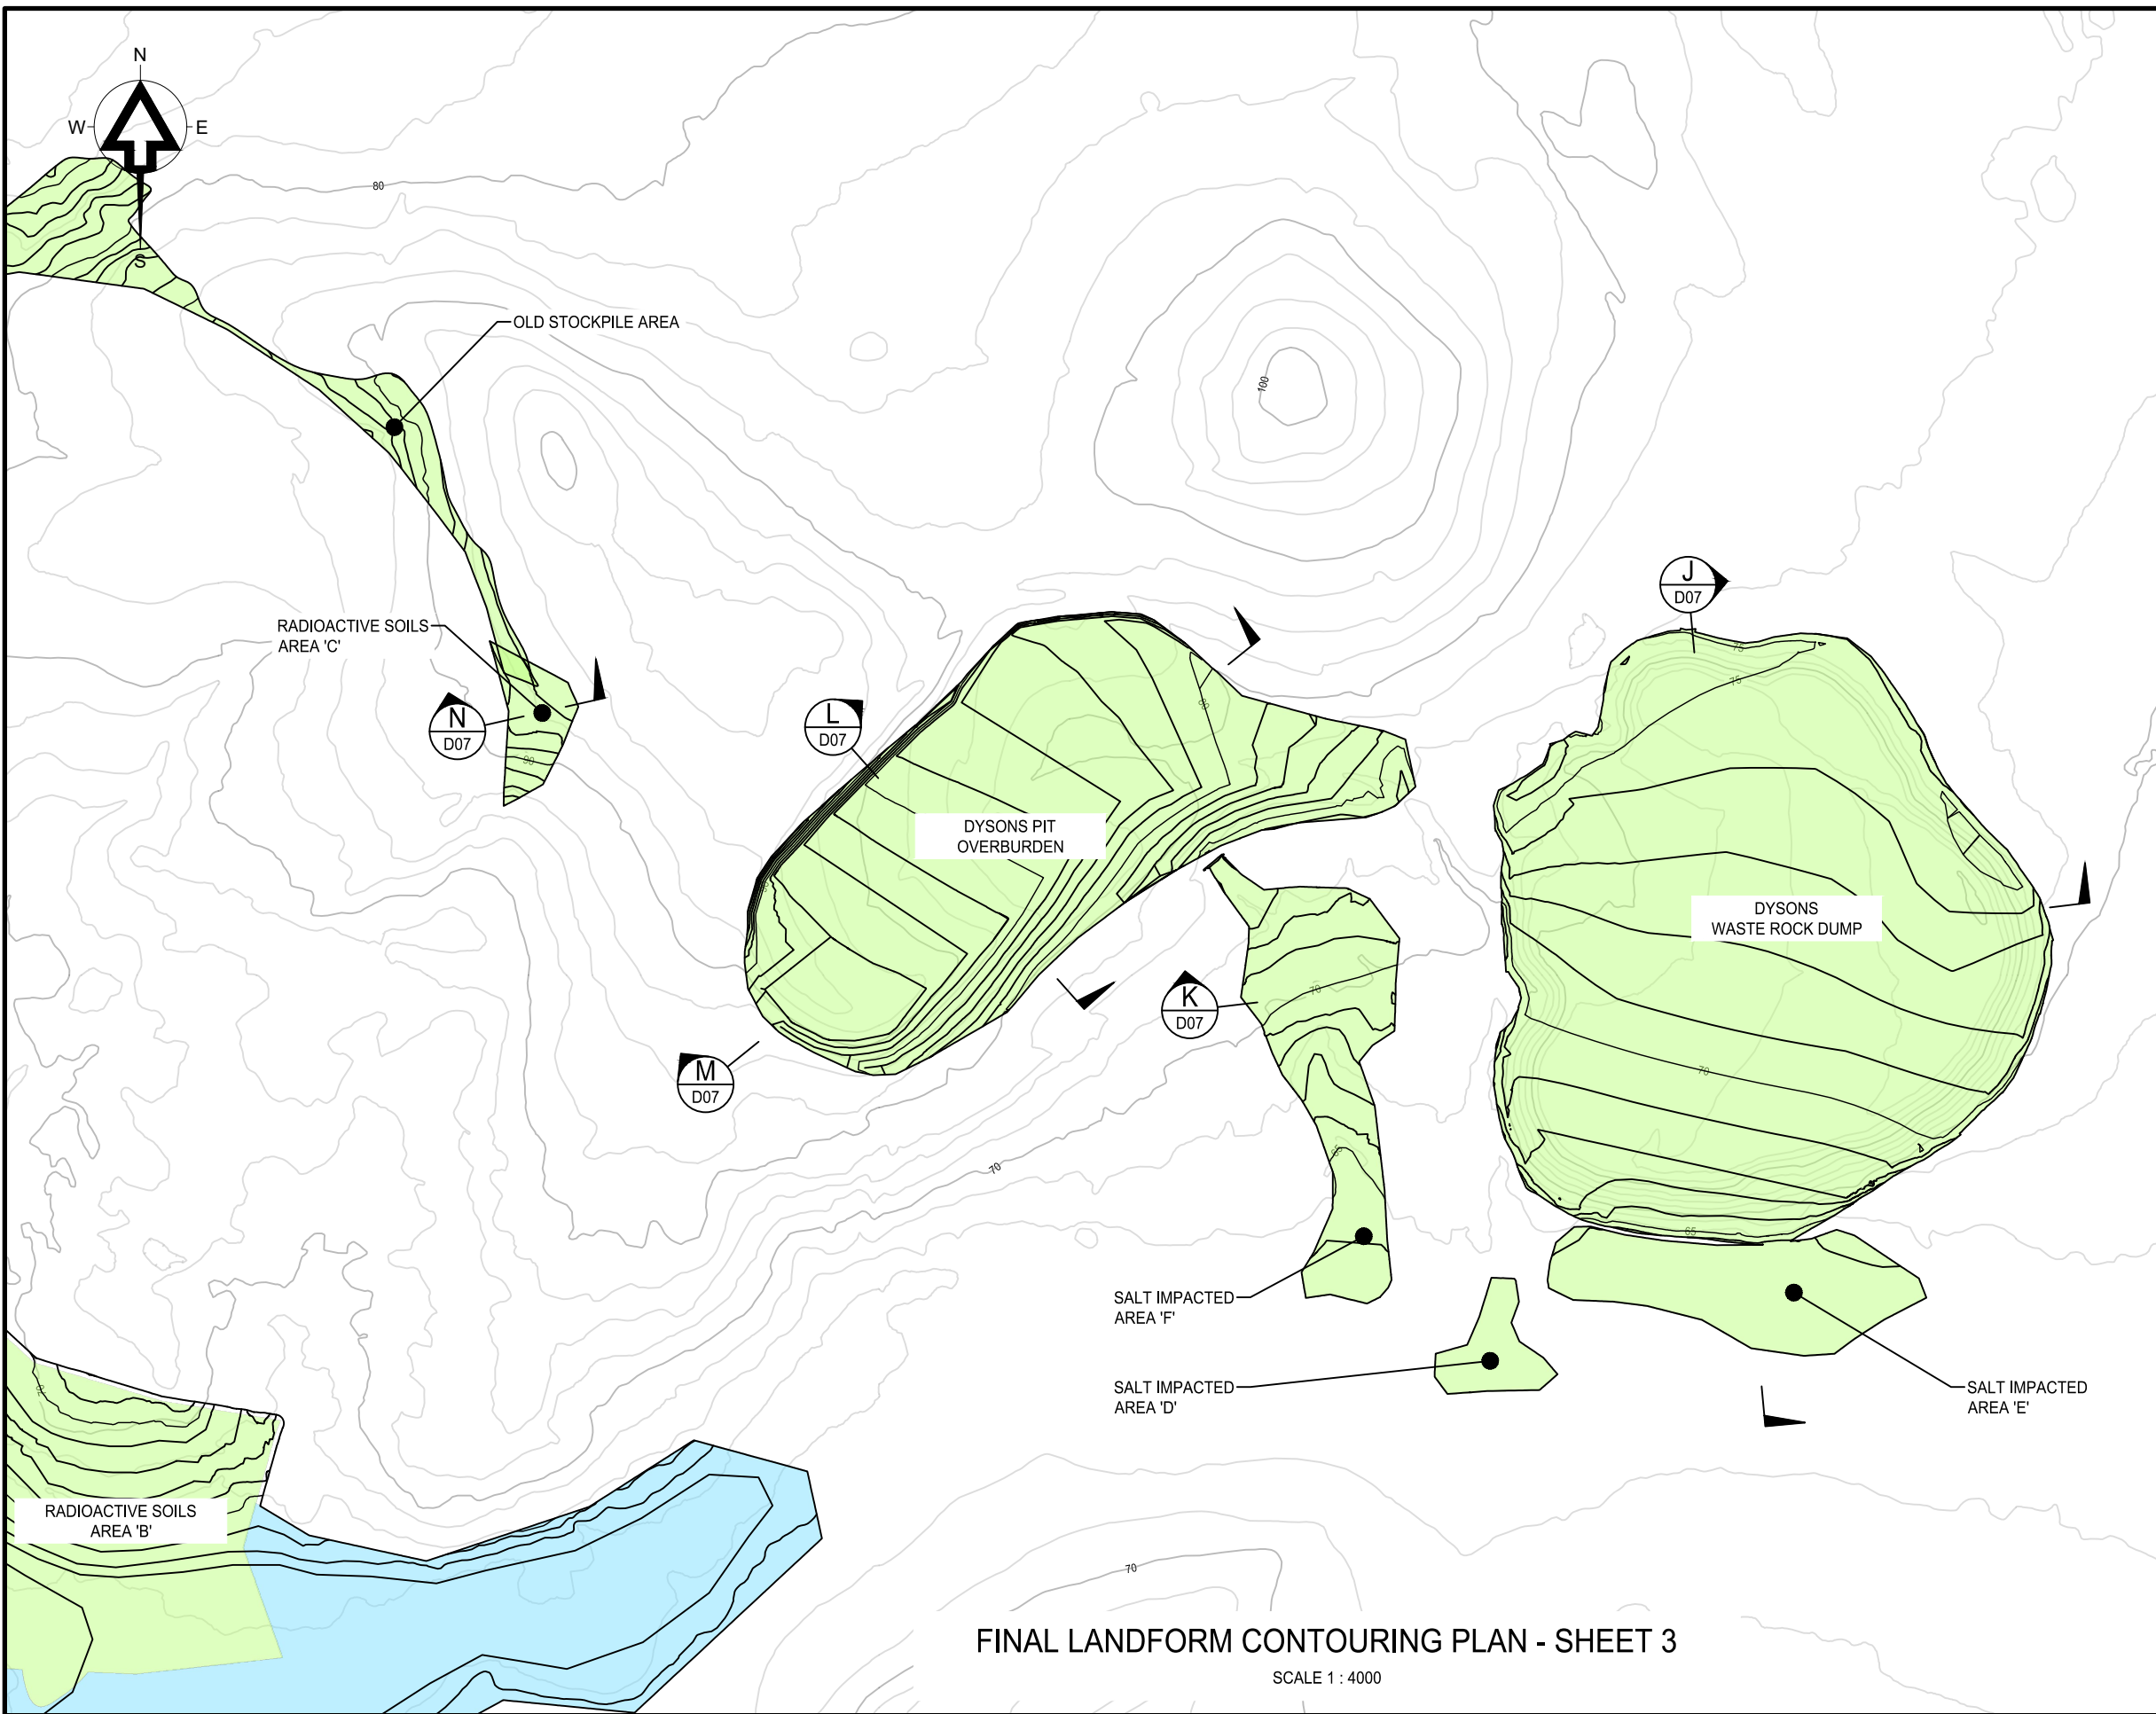

FINAL LANDFORM CONTOURING PLAN - SHEET 3

SCALE 1 : 4000

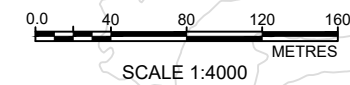

PLOTTED ON: 12/06/2020 11:15 AM  
 USER: JORDAN MUGFORD  
 FILE LOCATION: H:\Projects-SLR\620-BNE\680-DRW\680.10421 - Rum Jungle\CAD\JM-Working\Design Drawings\Implementation issue - week 08062020\680.10421-REH-SERIES.dwg

No.	DESCRIPTION	DATE	INIT.	DEPT/COMPANY
1	ISSUED FOR IMPLEMENTATION	12/06/20	JM	SLR
AMENDMENTS				
Plot Date: 12/06/2020				



UNIT 5 / 21 PARAP ROAD  
 DARWIN  
 NT 0820  
 AUSTRALIA  
 T: 61 8 8998 0100  
 F: 61 8 8998 0101  
 www.slrconsulting.com




DRAWN J Mugford DATE: 12/06/2020	CHECKED D OToole DATE: 12/06/2020
DESIGNED J Mugford DATE: 12/06/2020	CHECKED D OToole DATE: 12/06/2020
DESIGN PROJECT LEADER D OToole DATE: 12/06/2020	NTG PROJECT MANAGER J Hartnett DATE: 12/06/2020



RUM JUNGLE REHABILITATION STAGE 2A DETAILED ENGINEERING DESIGN				
FINAL LANDFORM CONTOURING PLAN SHEET 3 OF 4				
NTG PROJECT No.	NTG ASSET No.	SHEET No.	NTG DRAWING No.	AMENDMENT / SHEET SIZE
N/A	N/A	03 of 09	680.10421.REH.D03	1 / A3




LEGEND	
	EXISTING CONTOURS (1m INTERVALS)
	LOT 2968 BOUNDARY
	DETAILED REHABILITATION FOOTPRINT
	MAJOR REHABILITATION CONTOURS
	MINOR REHABILITATION CONTOURS

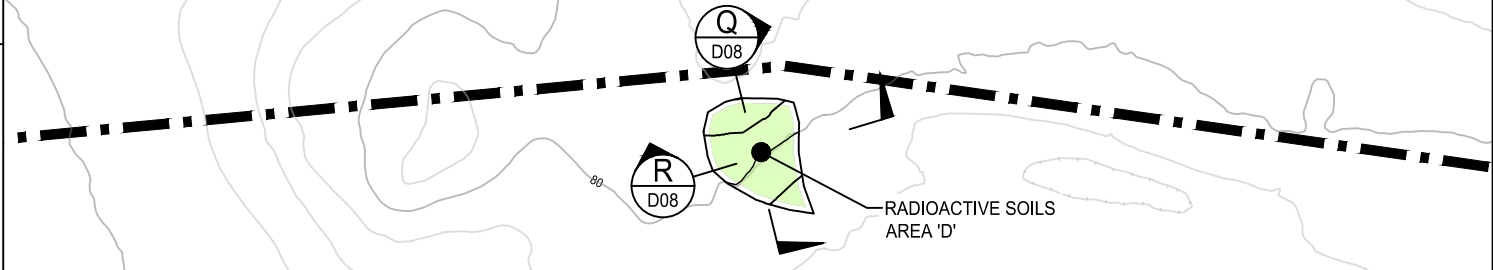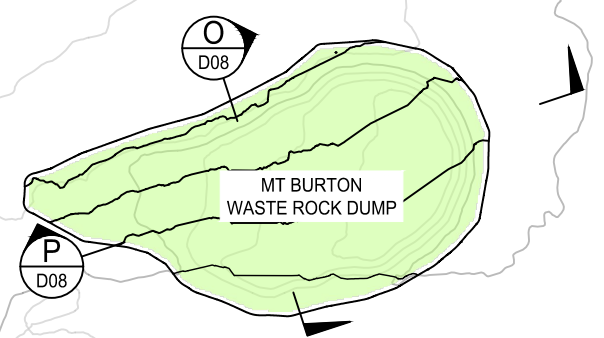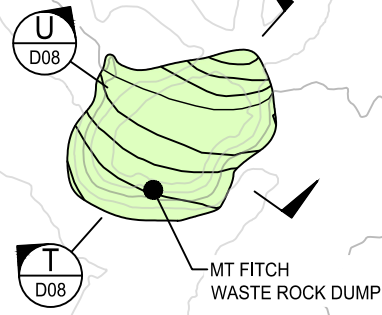

FINAL LANDFORM CONTOURING PLAN - SHEET 4

SCALE 1 : 4000

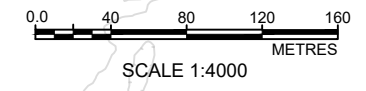

PLOTTED ON: 12/06/2020 11:15 AM  
 USER: JORDAN MUGFORD  
 FILE LOCATION: H:\Projects-SLR\620-BNE\680-DRW\680\_10421 - Rum Jungle\CAD\JM-Working\Design Drawings\Implementation Issue - week 08062020\680\_10421-REH-SERIES.dwg

No.	DESCRIPTION	DATE	INIT.	DEPT/COMPANY
1	ISSUED FOR IMPLEMENTATION	12/06/20	JM	SLR
AMENDMENTS				
Plot Date: 12/06/2020				



UNIT 5 / 21 PARAP ROAD  
 DARWIN  
 NT 0820  
 AUSTRALIA  
 T: 61 8 8998 0100  
 F: 61 8 8998 0101  
 www.slrconsulting.com


DRAWN J Mugford DATE: 12/06/2020	CHECKED D OToole DATE: 12/06/2020
DESIGNED J Mugford DATE: 12/06/2020	CHECKED D OToole DATE: 12/06/2020
DESIGN PROJECT LEADER D OToole DATE: 12/06/2020	NTG PROJECT MANAGER J Hartnett DATE: 12/06/2020




RUM JUNGLE REHABILITATION STAGE 2A DETAILED ENGINEERING DESIGN REHABILITATION FINAL LANDFORM CONTOURING PLAN SHEET 4 OF 4					
NTG PROJECT No. N/A	NTG ASSET No. N/A	SHEET No. 04 of 09	NTG DRAWING No. 680.10421.REH.D04	AMENDMENT 1	SHEET SIZE A3

PLOTTED ON: 12/06/2020 11:16 AM  
 USER: JORDAN MUGFORD  
 FILE LOCATION: H:\Projects-SLR\620-BNE\680-DRW\680.10421 - Rum Jungle\CAD\JM-Working\Design Drawings\Implementation Issue - week 08062020\680.10421-REH-SERIES.dwg


LEGEND	
	EXISTING GROUND PROFILE
	EXCAVATION PROFILE
	COVER SYSTEM PROFILE
	GROWTH MEDIUM BACKFILL

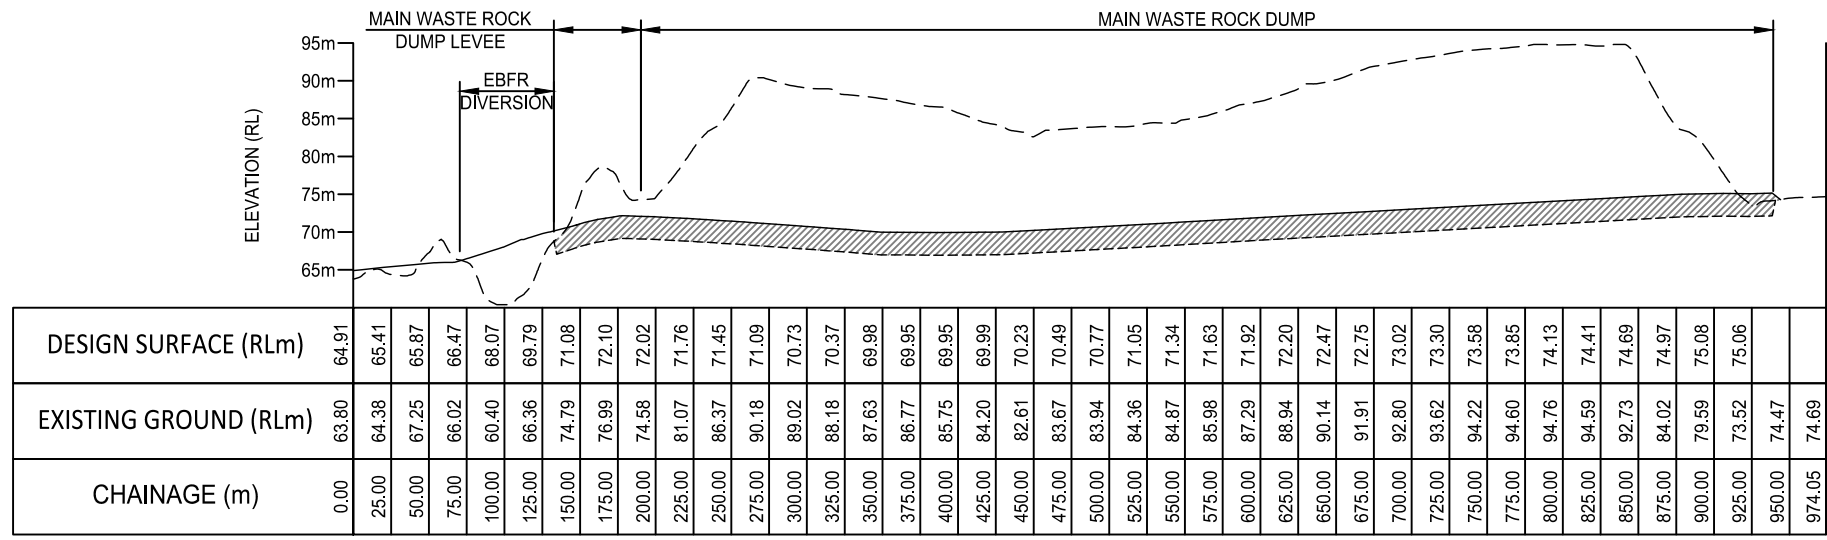


A-A SECTION SECTION A D01 SCALE 1:5000

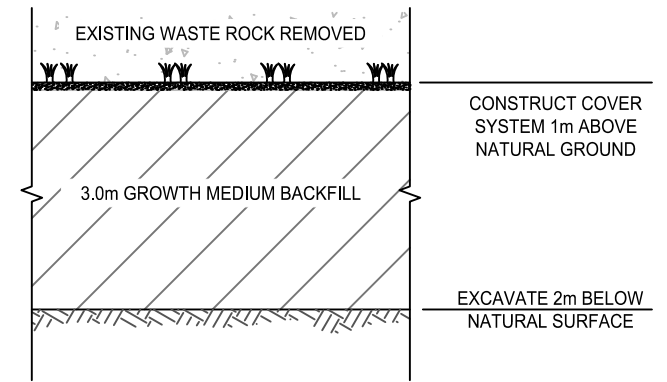


TYPICAL COVER SYSTEM OVER INTERMEDIATE WRD, MAIN WRD, MAIN NORTH WRD & MAIN WRD LEVEE EXCAVATED FOOTPRINTS SCALE 1 : 100

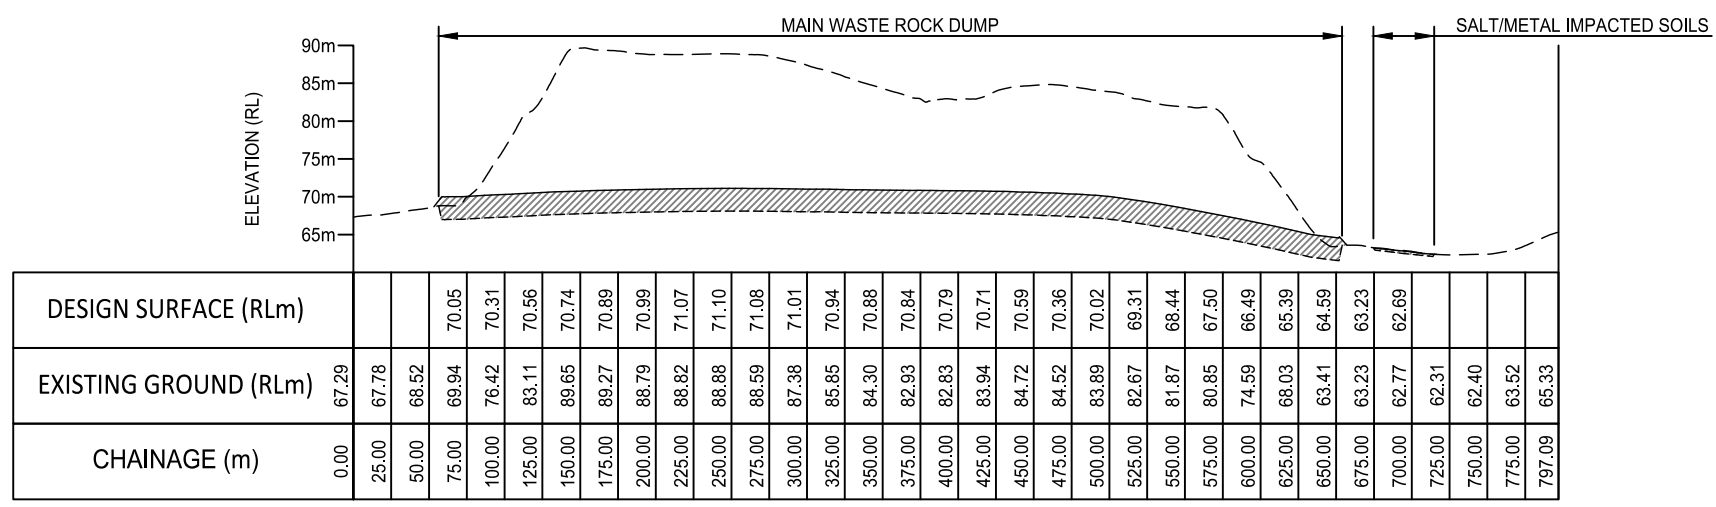


B-B SECTION SECTION B D01 SCALE 1:5000

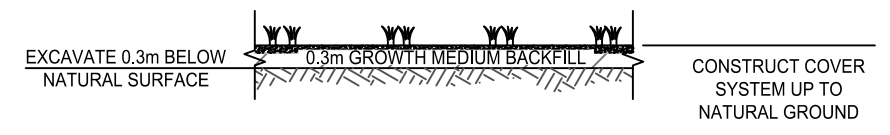


TYPICAL COVER SYSTEM OVER METAL/SALT AFFECTED SOILS EXCAVATED FOOTPRINTS SCALE 1 : 100

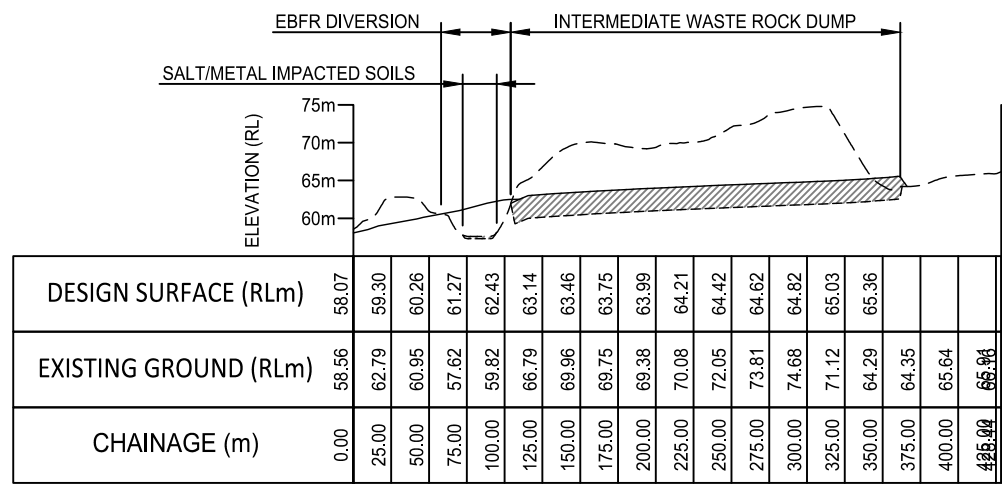

C-C SECTION SECTION C D01 SCALE 1:5000

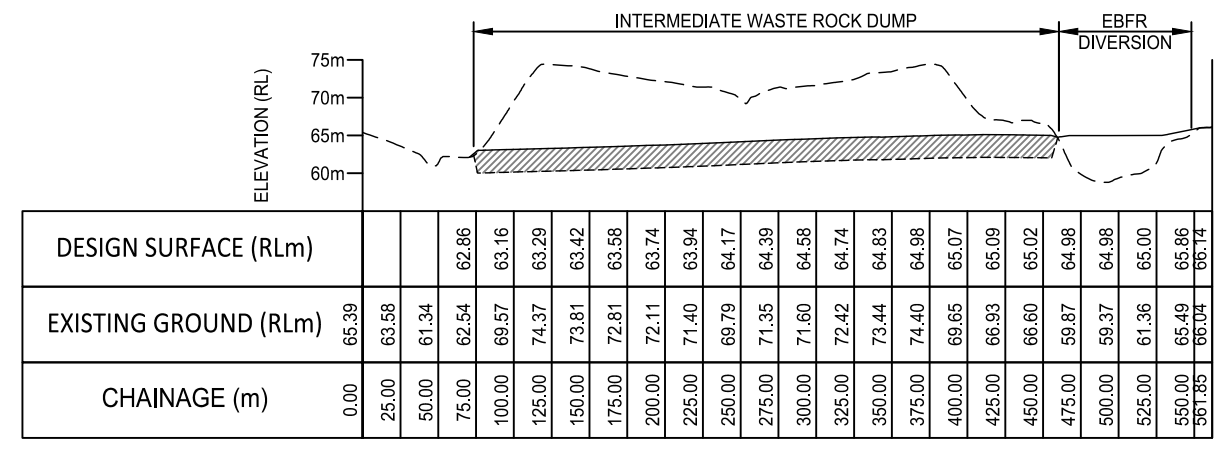

D-D SECTION SECTION D D01 SCALE 1:5000

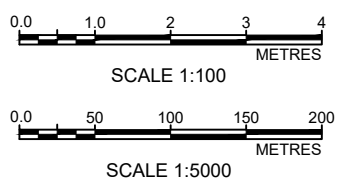

No.	DESCRIPTION	DATE	INIT.	DEPT./COMPANY
1	ISSUED FOR IMPLEMENTATION	12/06/20	JM	SLR
AMENDMENTS				
Plot Date: 12/06/2020				


**SLR**  
 UNIT 5 / 21 PARAP ROAD  
 DARWIN  
 NT 0820  
 AUSTRALIA  
 T: 61 8 8998 0100  
 F: 61 8 8998 0101  
 www.slrcconsulting.com

DRAWN J Mugford DATE: 12/06/2020	CHECKED D OToole DATE: 12/06/2020
DESIGNED J Mugford DATE: 12/06/2020	CHECKED D OToole DATE: 12/06/2020
DESIGN PROJECT LEADER D OToole DATE: 12/06/2020	NTG PROJECT MANAGER J Hartnett DATE: 12/06/2020




RUM JUNGLE REHABILITATION STAGE 2A DETAILED ENGINEERING DESIGN				
DETAILED REHABILITATION SECTIONS SHEET 1 OF 4				
NTG PROJECT No.	NTG ASSET No.	SHEET No.	NTG DRAWING No.	AMENDMENT SHEET SIZE
N/A	N/A	05 of 09	680.10421.REH.D05	1 A3

LEGEND	
	EXISTING GROUND PROFILE
	EXCAVATION PROFILE
	COVER SYSTEM PROFILE
	GROWTH MEDIUM BACKFILL

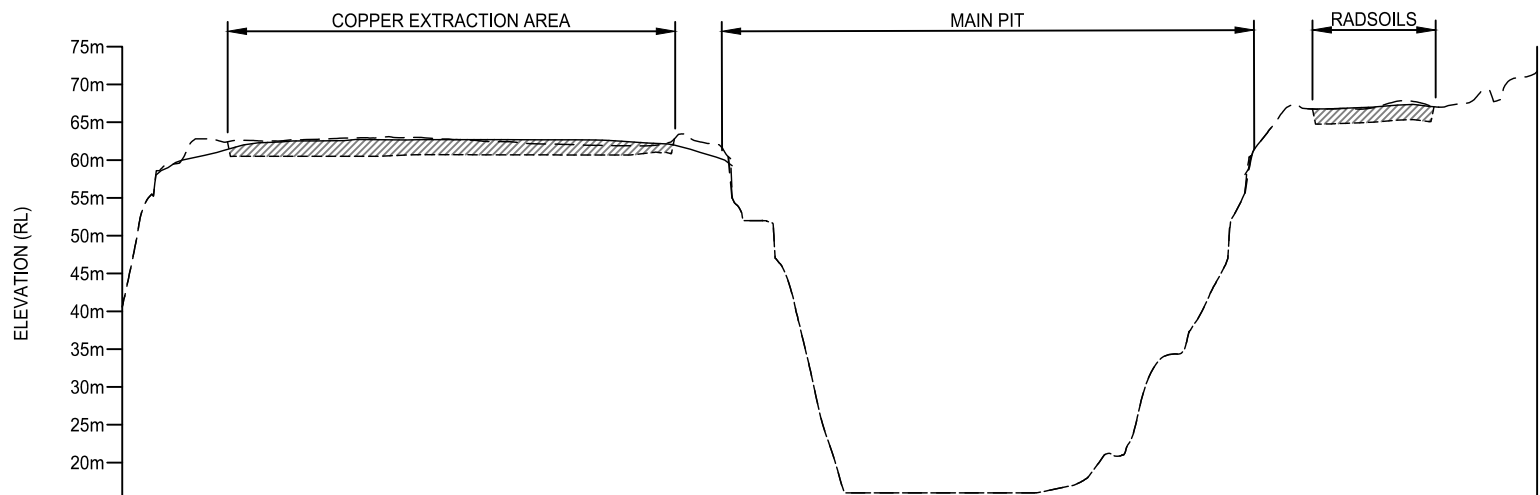


DESIGN SURFACE (RLm)	EXISTING GROUND (RLm)	CHAINAGE (m)
58.48	40.58	0.00
60.44	58.67	25.00
61.72	62.80	50.00
62.37	62.60	75.00
62.53	62.53	100.00
62.53	62.73	125.00
62.63	62.92	150.00
62.69	63.08	175.00
62.71	62.94	200.00
62.70	62.69	225.00
62.69	62.44	250.00
62.68	62.14	275.00
62.68	62.03	300.00
62.56	61.91	325.00
62.23	61.92	350.00
61.46	62.97	375.00
59.78	60.61	400.00
	51.98	425.00
	36.46	450.00
	17.64	475.00
	16.00	500.00
	16.00	525.00
	16.00	550.00
	16.00	575.00
	16.00	600.00
	16.83	625.00
	21.05	650.00
	28.99	675.00
	34.41	700.00
	44.39	725.00
61.78	61.80	750.00
	67.40	775.00
66.78	66.76	800.00
66.98	66.83	825.00
67.32	67.84	850.00
	67.06	875.00
	69.20	900.00
	70.93	925.00
	71.71	935.78

E-E SECTION SECTION E D02 SCALE 1:5000

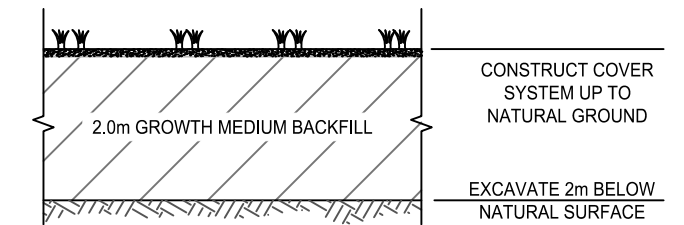


TYPICAL COVER SYSTEM OVER RADSOILS/COPPER EXTRACTION AREA SCALE 1 : 100

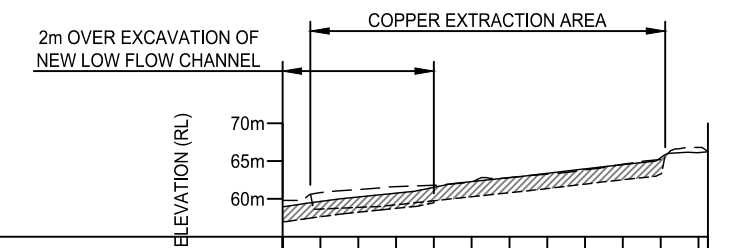


DESIGN SURFACE (RLm)	EXISTING GROUND (RLm)	CHAINAGE (m)
58.98	59.80	0.00
59.66	60.82	25.00
60.24	61.23	50.00
60.75	61.62	75.00
61.53	61.80	100.00
62.29	62.27	125.00
62.81	62.82	150.00
63.38	63.27	175.00
63.96	63.82	200.00
64.53	64.58	225.00
65.44	65.25	250.00
66.78	66.57	265.99

SECTION F D02 F-F SECTION SCALE 1:5000

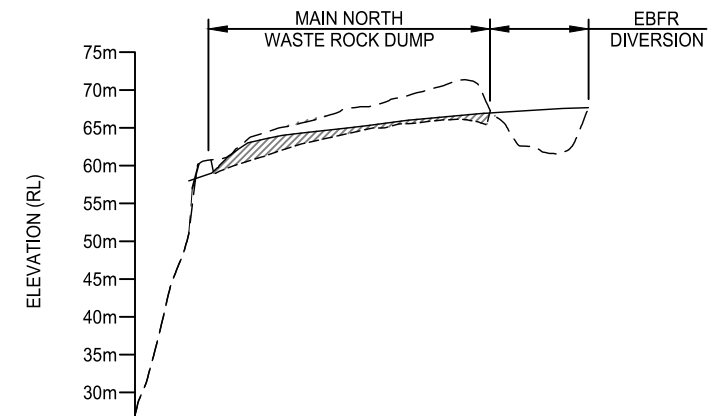


DESIGN SURFACE (RLm)	EXISTING GROUND (RLm)	CHAINAGE (m)
58.95	27.08	0.00
63.02	44.94	25.00
64.06	60.75	50.00
64.64	63.57	75.00
65.21	65.15	100.00
65.87	66.46	125.00
66.36	67.79	150.00
66.82	68.99	175.00
67.15	70.37	200.00
67.46	71.02	225.00
67.88	63.68	250.00
67.97	61.61	275.00
67.97	67.88	300.00

SECTION H D02 H-H SECTION SCALE 1:5000

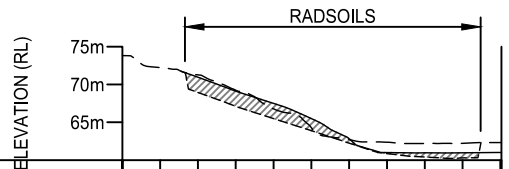


DESIGN SURFACE (RLm)	EXISTING GROUND (RLm)	CHAINAGE (m)
70.95	73.82	0.00
69.11	72.22	25.00
67.50	71.28	50.00
65.50	69.24	75.00
62.82	66.78	100.00
60.99	64.29	125.00
60.96	62.74	150.00
60.97	62.37	175.00
61.01	62.20	200.00
61.01	62.22	225.00
61.01	62.31	250.00

SECTION G D02 G-G SECTION SCALE 1:5000

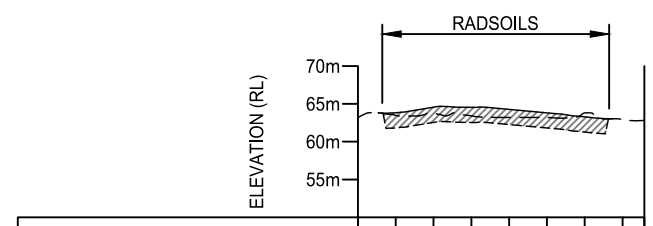

DESIGN SURFACE (RLm)	EXISTING GROUND (RLm)	CHAINAGE (m)
63.82	63.20	0.00
64.55	63.47	25.00
64.53	63.73	50.00
64.26	63.40	75.00
63.81	63.20	100.00
63.27	63.19	125.00
	63.80	150.00
	62.92	175.00
	62.79	189.46

SECTION I D02 I-I SECTION SCALE 1:5000

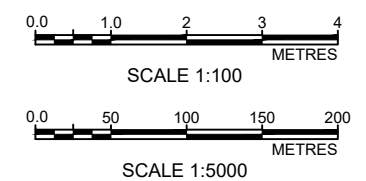

PLOTTED ON: 12/06/2020 11:16 AM  
 USER: JORDAN MUGFORD  
 FILE LOCATION: H:\Projects-SLR\620-BNE\680-DRW\680.10421 - Rum Jungle\CAD\JM-Working\Design Drawings\Implementation Issue - week 08062020\680.10421-REH-SERIES.dwg

No.	DESCRIPTION	DATE	INIT.	DEPT./COMPANY
1	ISSUED FOR IMPLEMENTATION	12/06/20	JM	SLR
AMENDMENTS				
Plot Date: 12/06/2020				


UNIT 5 / 21 PARAP ROAD  
 DARWIN  
 NT 0820  
 AUSTRALIA  
 T: 61 8 8998 0100  
 F: 61 8 8998 0101  
 www.slrconsulting.com

DRAWN J Mugford DATE: 12/06/2020	CHECKED D OToole DATE: 12/06/2020
DESIGNED J Mugford DATE: 12/06/2020	CHECKED D OToole DATE: 12/06/2020
DESIGN PROJECT LEADER D OToole DATE: 12/06/2020	NTG PROJECT MANAGER J Hartnett DATE: 12/06/2020




RUM JUNGLE REHABILITATION STAGE 2A DETAILED ENGINEERING DESIGN					
DETAILED REHABILITATION SECTIONS SHEET 2 OF 4					
NTG PROJECT No. N/A	NTG ASSET No. N/A	SHEET No. 06 of 09	NTG DRAWING No. 680.10421.REH.D06	AMENDMENT 1	SHEET SIZE A3


LEGEND	
	EXISTING GROUND PROFILE
	EXCAVATION PROFILE
	COVER SYSTEM PROFILE
	GROWTH MEDIUM BACKFILL

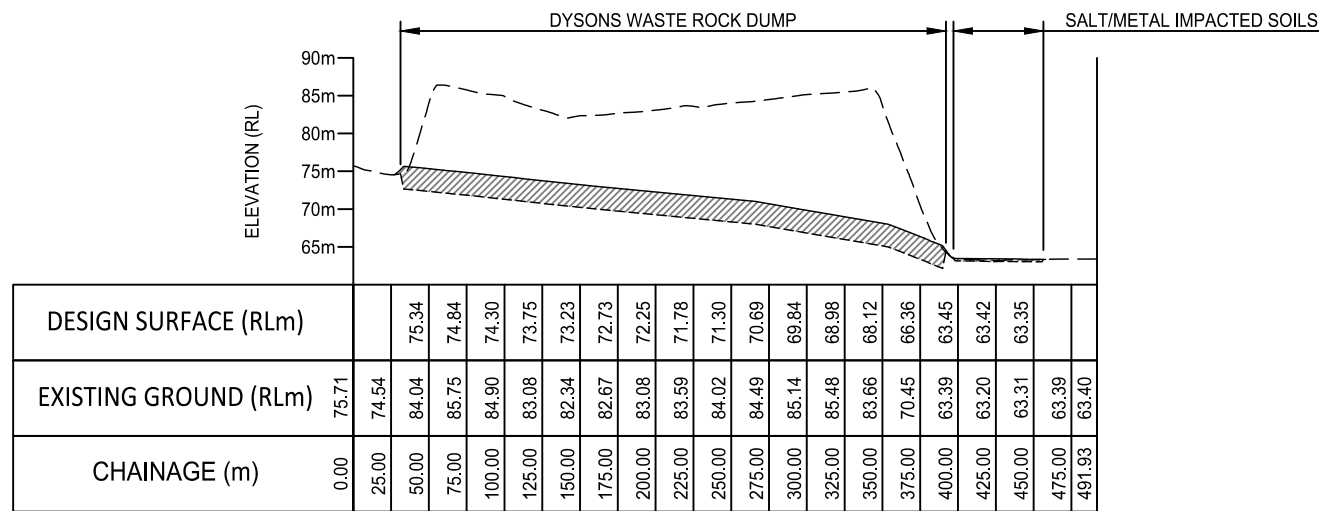


SECTION **J** J-J SECTION  
SCALE 1:5000

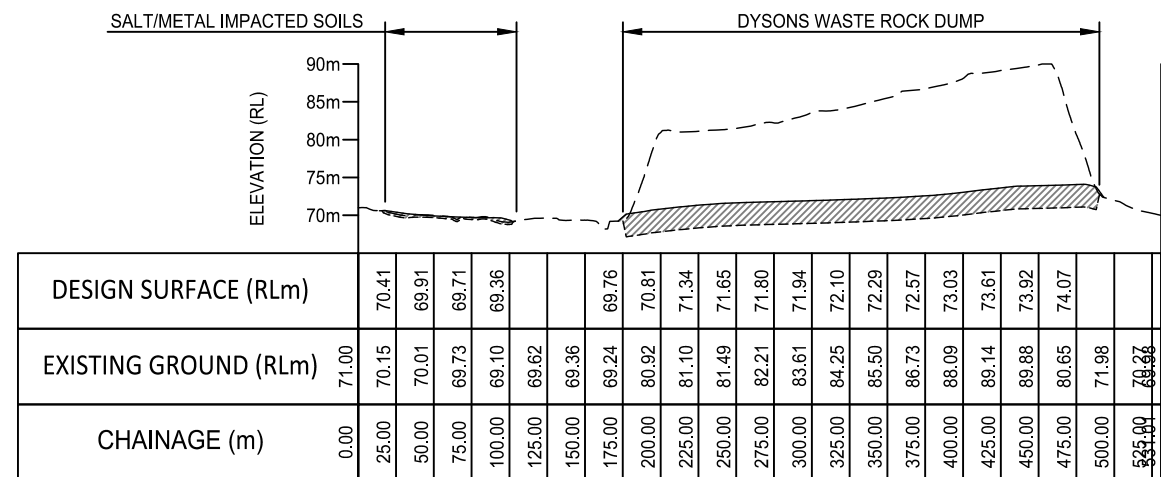


SECTION **K** K-K SECTION  
SCALE 1:5000

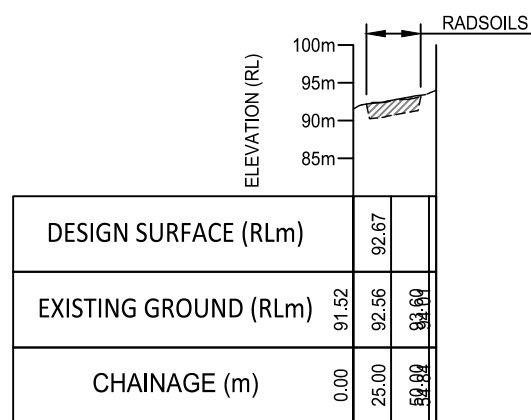


SECTION **N** N-N SECTION  
SCALE 1:5000

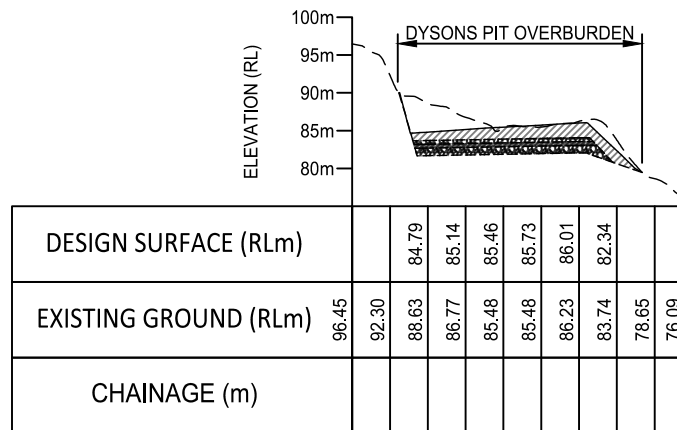


SECTION **L** L-L SECTION  
SCALE 1:5000

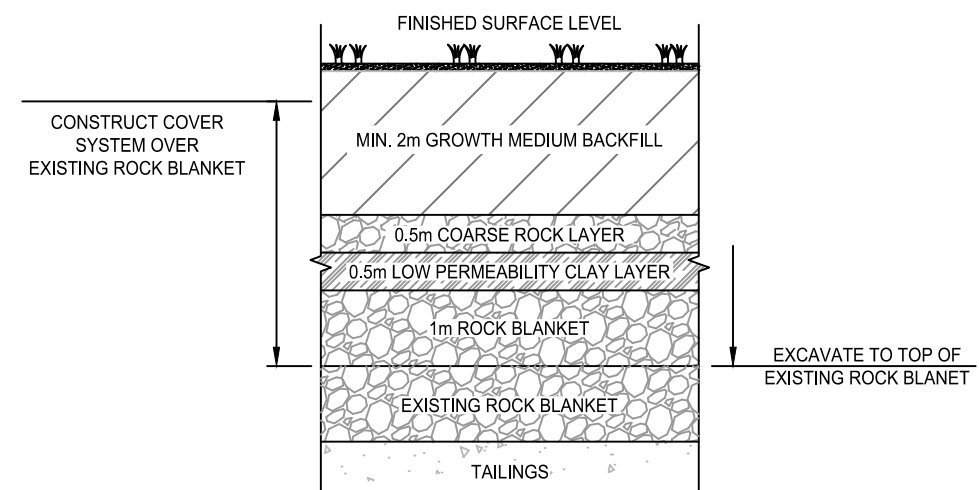

DYSONS PIT OVERBURDEN COVER SYSTEM  
SCALE 1 : 100

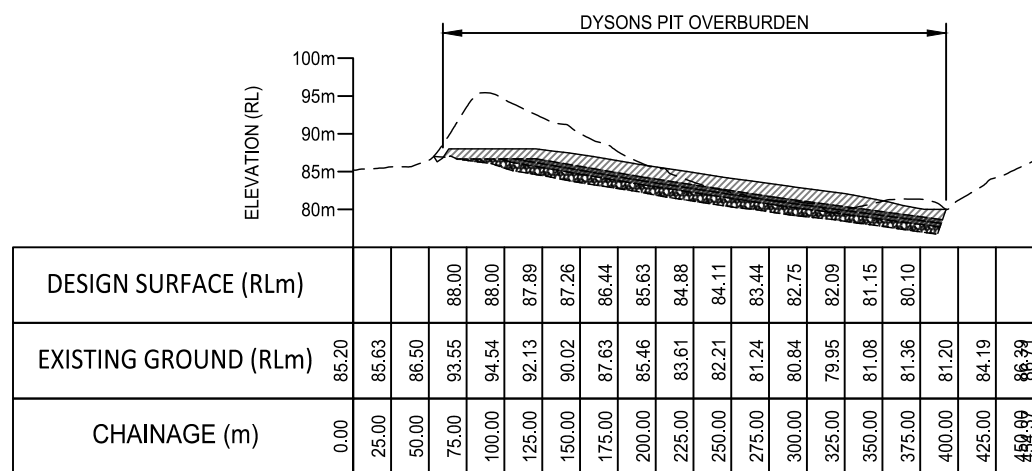


SECTION **M** M-M SECTION  
SCALE 1:5000

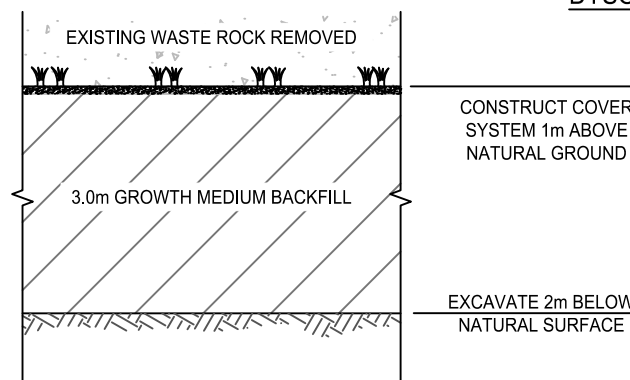

TYPICAL COVER SYSTEM OVER DYSONS WRD EXCAVATED FOOTPRINT  
SCALE 1 : 100



TYPICAL COVER SYSTEM OVER METAL/SALT AFFECTED SOILS EXCAVATED FOOTPRINTS  
SCALE 1 : 100

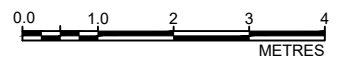

PLOTTED ON: 12/06/2020 11:16 AM  
USER: JORDAN MUGFORD  
FILE LOCATION: H:\Projects-SLR\620-BNE\680-DRW\680-10421 - Rum Jungle\CAD\JM-Working\Design Drawings\Implementation Issue - week 08062020\680.10421-REH-SERIES.dwg

No.	DESCRIPTION	DATE	INIT.	DEPT./COMPANY
1	ISSUED FOR IMPLEMENTATION	12/06/20	JM	SLR
AMENDMENTS				
Plot Date: 12/06/2020				




UNIT 5 / 21 PARAP ROAD  
DARWIN  
NT 0820  
AUSTRALIA  
T: 61 8 8998 0100  
F: 61 8 8998 0101  
www.slrconsulting.com

DRAWN <b>J Mugford</b> DATE: 12/06/2020	CHECKED <b>D OToole</b> DATE: 12/06/2020
DESIGNED <b>J Mugford</b> DATE: 12/06/2020	CHECKED <b>D OToole</b> DATE: 12/06/2020
DESIGN PROJECT LEADER <b>D OToole</b> DATE: 12/06/2020	NTG PROJECT MANAGER <b>J Hartnett</b> DATE: 12/06/2020




RUM JUNGLE REHABILITATION STAGE 2A DETAILED ENGINEERING DESIGN					
DETAILED REHABILITATION SECTIONS SHEET 3 OF 4					
NTG PROJECT No. N/A	NTG ASSET No. N/A	SHEET No. 07 of 09	NTG DRAWING No. 680.10421.REH.D07	AMENDMENT 1	SHEET SIZE A3

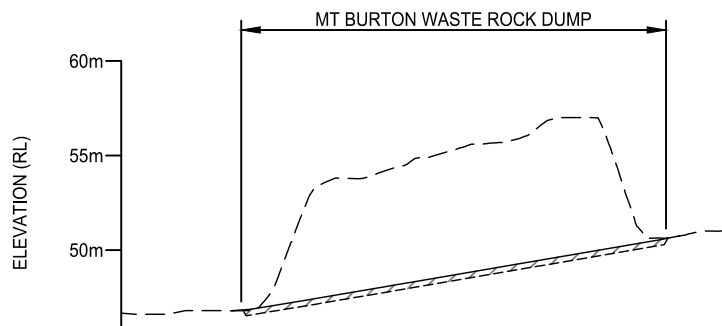

DESIGN SURFACE (RLm)			47.39	48.24	49.09	49.95		
EXISTING GROUND (RLm)	46.66	46.80	52.95	54.49	55.69	57.00	50.84	51.02
CHAINAGE (m)	0.00	25.00	50.00	75.00	100.00	125.00	150.00	159.36

SECTION **O** O-O SECTION  
SCALE 1:2000

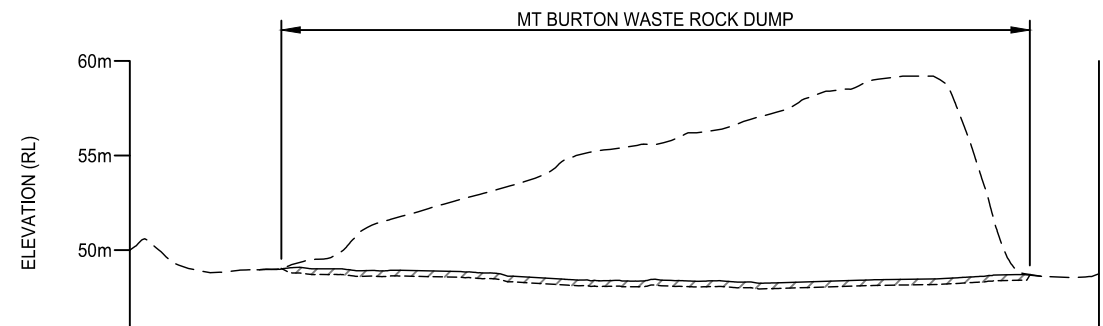


DESIGN SURFACE (RLm)			49.01	48.91	48.62	48.38	48.35	48.29	48.44	48.61		
EXISTING GROUND (RLm)	50.00	48.84	49.52	51.95	53.36	55.29	56.21	57.57	59.09	54.04	48.55	48.75
CHAINAGE (m)	0.00	25.00	50.00	75.00	100.00	125.00	150.00	175.00	200.00	225.00	250.00	256.42

SECTION **P** P-P SECTION  
SCALE 1:2000


**LEGEND**

	EXISTING GROUND PROFILE
	EXCAVATION PROFILE
	COVER SYSTEM PROFILE
	GROWTH MEDIUM BACKFILL

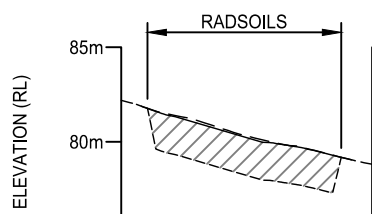


DESIGN SURFACE (RLm)		80.70	79.58	
EXISTING GROUND (RLm)	82.19	80.81	79.59	78.81
CHAINAGE (m)	0.00	25.00	50.00	66.34

SECTION **Q** Q-Q SECTION  
SCALE 1:2000

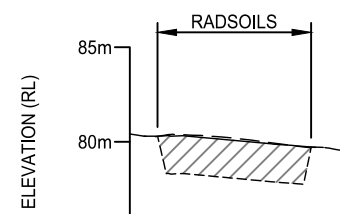


DESIGN SURFACE (RLm)		80.12	79.71	
EXISTING GROUND (RLm)	80.42	80.24	79.70	79.53
CHAINAGE (m)	0.00	25.00	50.00	58.78

SECTION **R** R-R SECTION  
SCALE 1:2000

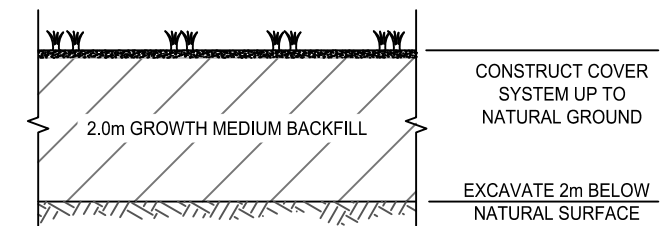


TYPICAL COVER SYSTEM OVER RADSOILS FOOTPRINTS  
SCALE 1 : 100

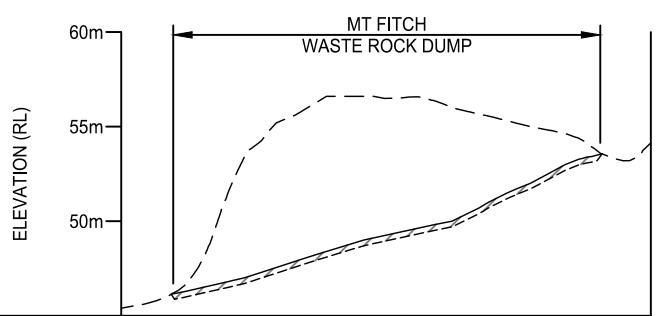

DESIGN SURFACE (RLm)		46.65	48.13	49.47	51.28	53.45
EXISTING GROUND (RLm)	49.70	56.08	56.54	55.41	53.86	54.13
CHAINAGE (m)	25.00	50.00	75.00	100.00	125.00	140.10

SECTION **T** T-T SECTION  
SCALE 1:2000

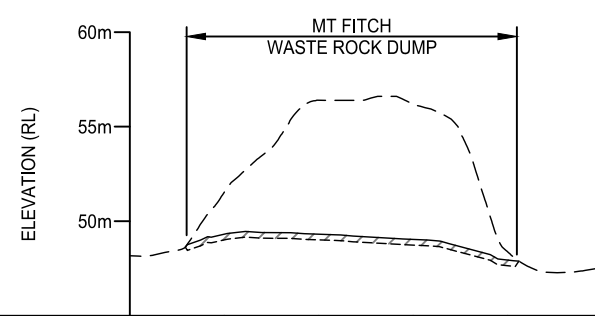


DESIGN SURFACE (RLm)		49.31	49.31	49.04	47.94
EXISTING GROUND (RLm)	51.53	56.40	56.18	48.37	47.51
CHAINAGE (m)	25.00	50.00	75.00	100.00	123.97

SECTION **U** U-U SECTION  
SCALE 1:2000



TYPICAL COVER SYSTEM OVER  
MT FITCH & MT BURTON WRD EXCAVATED FOOTPRINTS  
SCALE 1 : 100

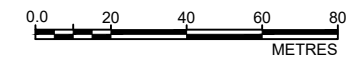

PLOTTED ON: 12/06/2020 11:17 AM  
USER: JORDAN MUGFORD  
FILE LOCATION: H:\Projects-SLR\620-BNE\680-DRW\680-10421 - Rum Jungle\CAD\JM-Working\Design Drawings\Implementation Issue - week 08\620\0680-10421-REH-SERIES.dwg

No.	DESCRIPTION	DATE	INIT.	DEPT./COMPANY
1	ISSUED FOR IMPLEMENTATION	12/06/20	JM	SLR
AMENDMENTS				
Plot Date: 12/06/2020				



UNIT 5 / 21 PARAP ROAD  
DARWIN  
NT 0820  
AUSTRALIA  
T: 61 8 8998 0100  
F: 61 8 8998 0101  
www.slrconsulting.com







DRAWN <b>J Mugford</b> DATE: 12/06/2020	CHECKED <b>D OToole</b> DATE: 12/06/2020
DESIGNED <b>J Mugford</b> DATE: 12/06/2020	CHECKED <b>D OToole</b> DATE: 12/06/2020
DESIGN PROJECT LEADER <b>D OToole</b> DATE: 12/06/2020	NTG PROJECT MANAGER <b>J Hartnett</b> DATE: 12/06/2020



RUM JUNGLE REHABILITATION STAGE 2A DETAILED ENGINEERING DESIGN				
DETAILED REHABILITATION SECTIONS SHEET 4 OF 4				
NTG PROJECT No.	NTG ASSET No.	SHEET No.	NTG DRAWING No.	AMENDMENT SHEET SIZE
N/A	N/A	08 of 09	680.10421.REH.D08	1 A3

**NOTE**  
THIS DRAWING IS TO BE READ IN CONJUNCTURE WITH THE RFR DRAWING SERIES

LEGEND	
	EXISTING GROUND PROFILE
	EXCAVATION PROFILE
	COVER SYSTEM PROFILE
	GROWTH MEDIUM BACKFILL

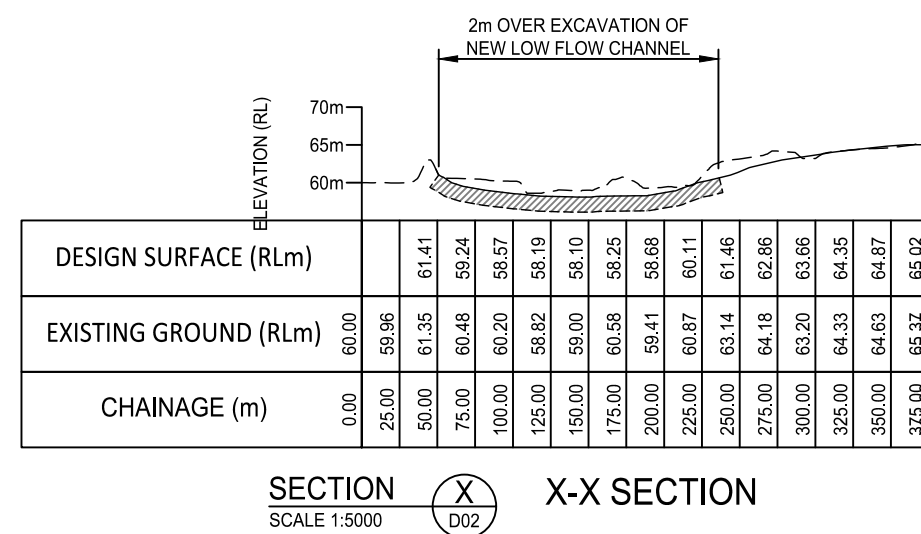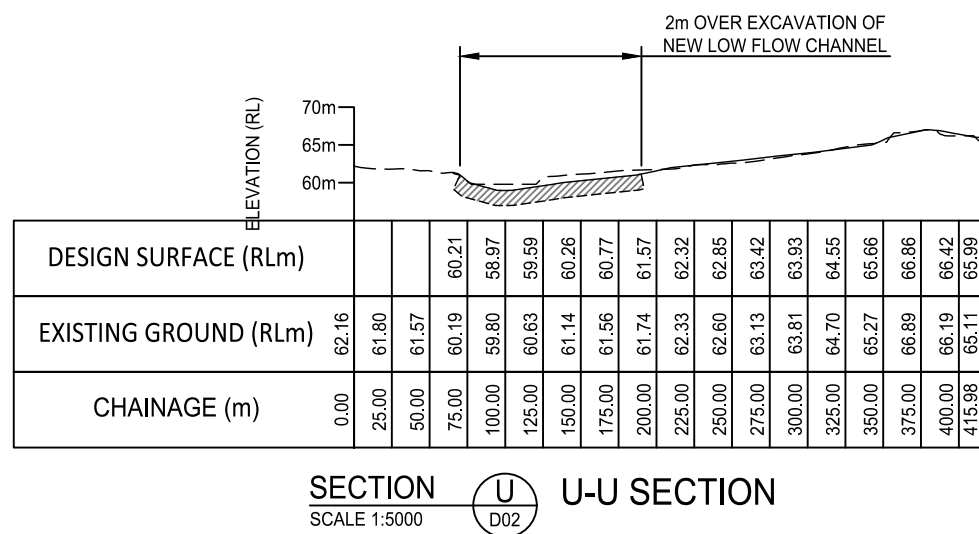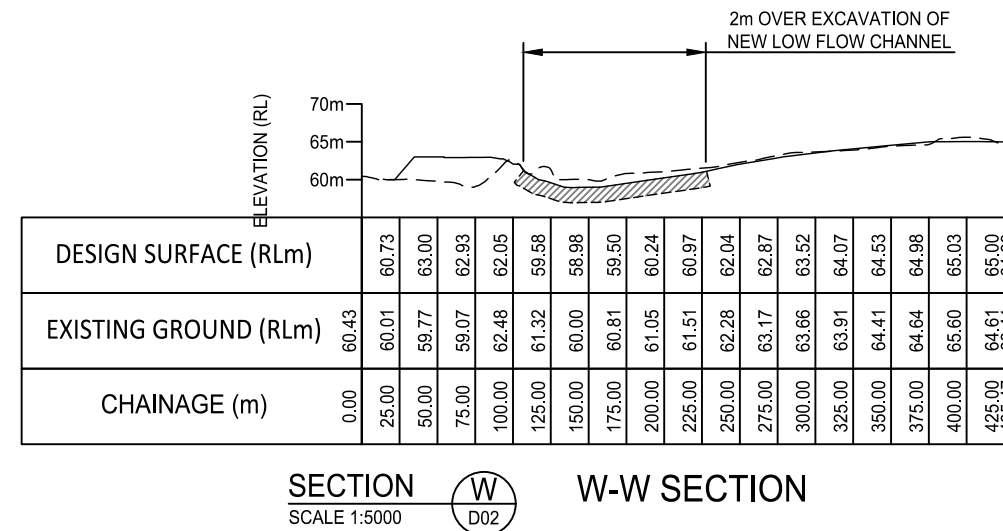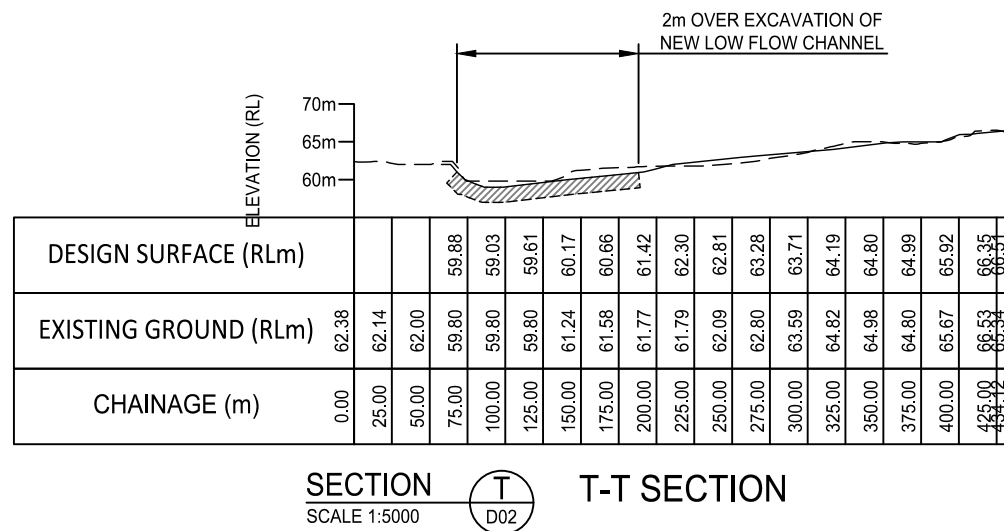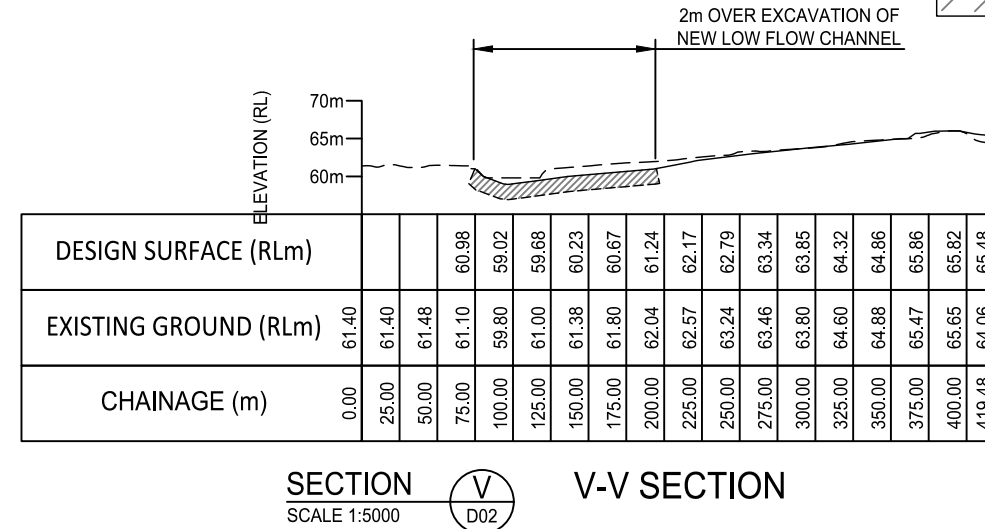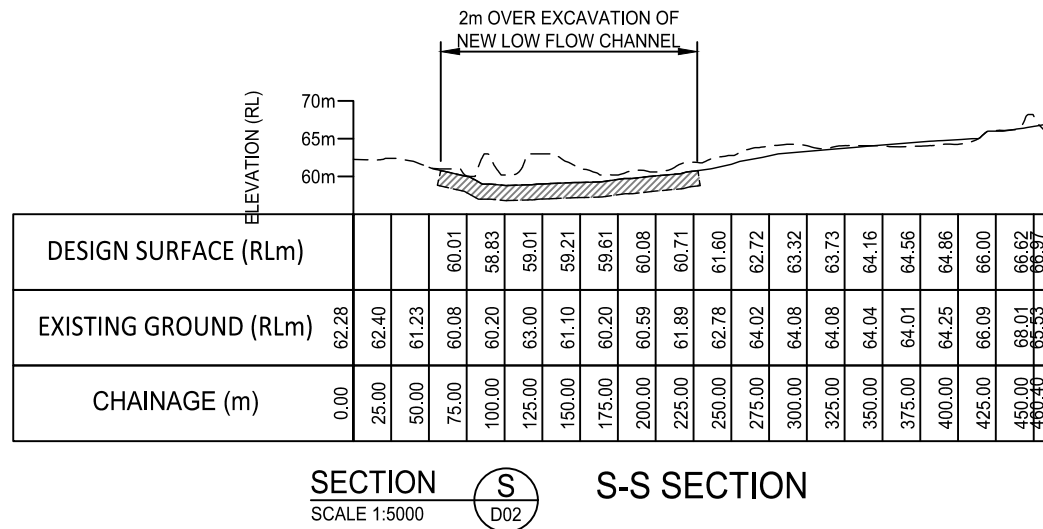

PLOTTED ON: 12/06/2020 11:17 AM  
USER: JORDAN MUGFORD  
FILE LOCATION: H:\Projects-SLR\620-BNE\680-DRW\680-10421 - Rum Jungle\CAD\JM-Working\Design Drawings\Implementation Issue - week 08062020\680-10421-REH-SERIES.dwg

No.	DESCRIPTION	DATE	INIT.	DEPT./COMPANY.
1	ISSUED FOR IMPLEMENTATION	12/06/20	JM	SLR
AMENDMENTS				
Plot Date: 12/06/2020				



UNIT 5 / 21 PARAP ROAD  
DARWIN  
NT 0820  
AUSTRALIA  
T: 61 8 8998 0100  
F: 61 8 8998 0101  
www.slrconsulting.com

DRAWN <b>J Mugford</b> DATE: 12/06/2020	CHECKED <b>D OToole</b> DATE: 12/06/2020
DESIGNED <b>J Mugford</b> DATE: 12/06/2020	CHECKED <b>D OToole</b> DATE: 12/06/2020
DESIGN PROJECT LEADER <b>D OToole</b> DATE: 12/06/2020	NTG PROJECT MANAGER <b>J Hartnett</b> DATE: 12/06/2020



RUM JUNGLE REHABILITATION STAGE 2A DETAILED ENGINEERING DESIGN				
NEW LOW FLOW CHANNEL EXCAVATION SECTIONS				
NTG PROJECT No.	NTG ASSET No.	SHEET No.	NTG DRAWING No.	AMENDMENT SHEET SIZE
N/A	N/A	09 of 09	680.10421.REH.D09	1 A3