





Annexure 10
Proposed subdivision and consolidation
for site access

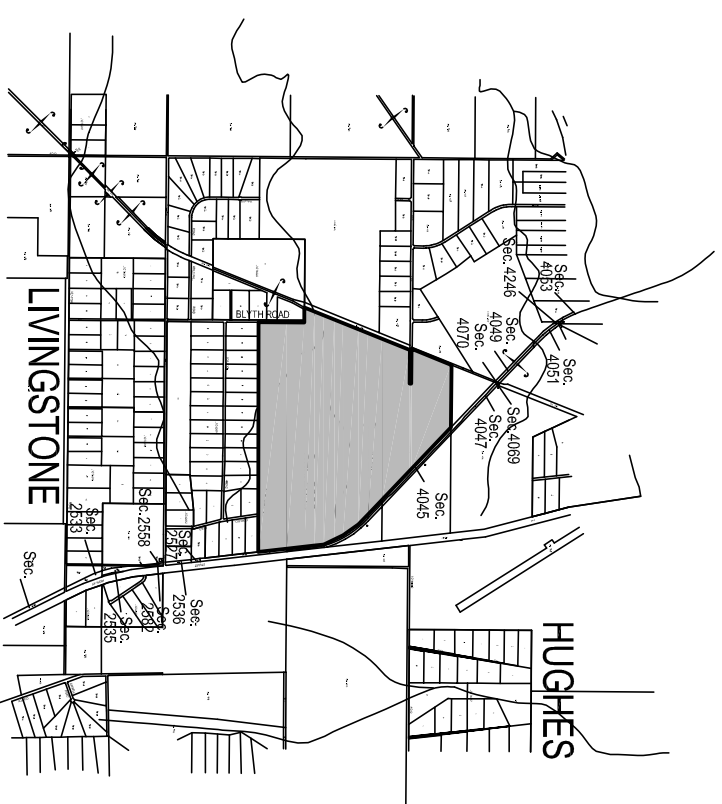

LOCATION PLAN
Not to Scale

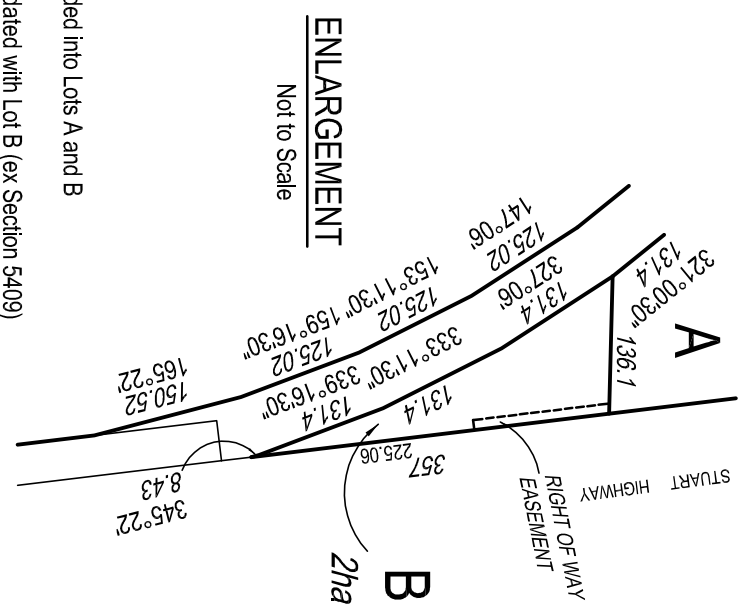

ENLARGEMENT
Not to Scale

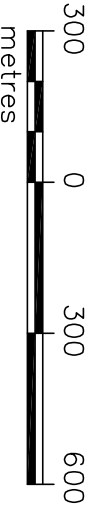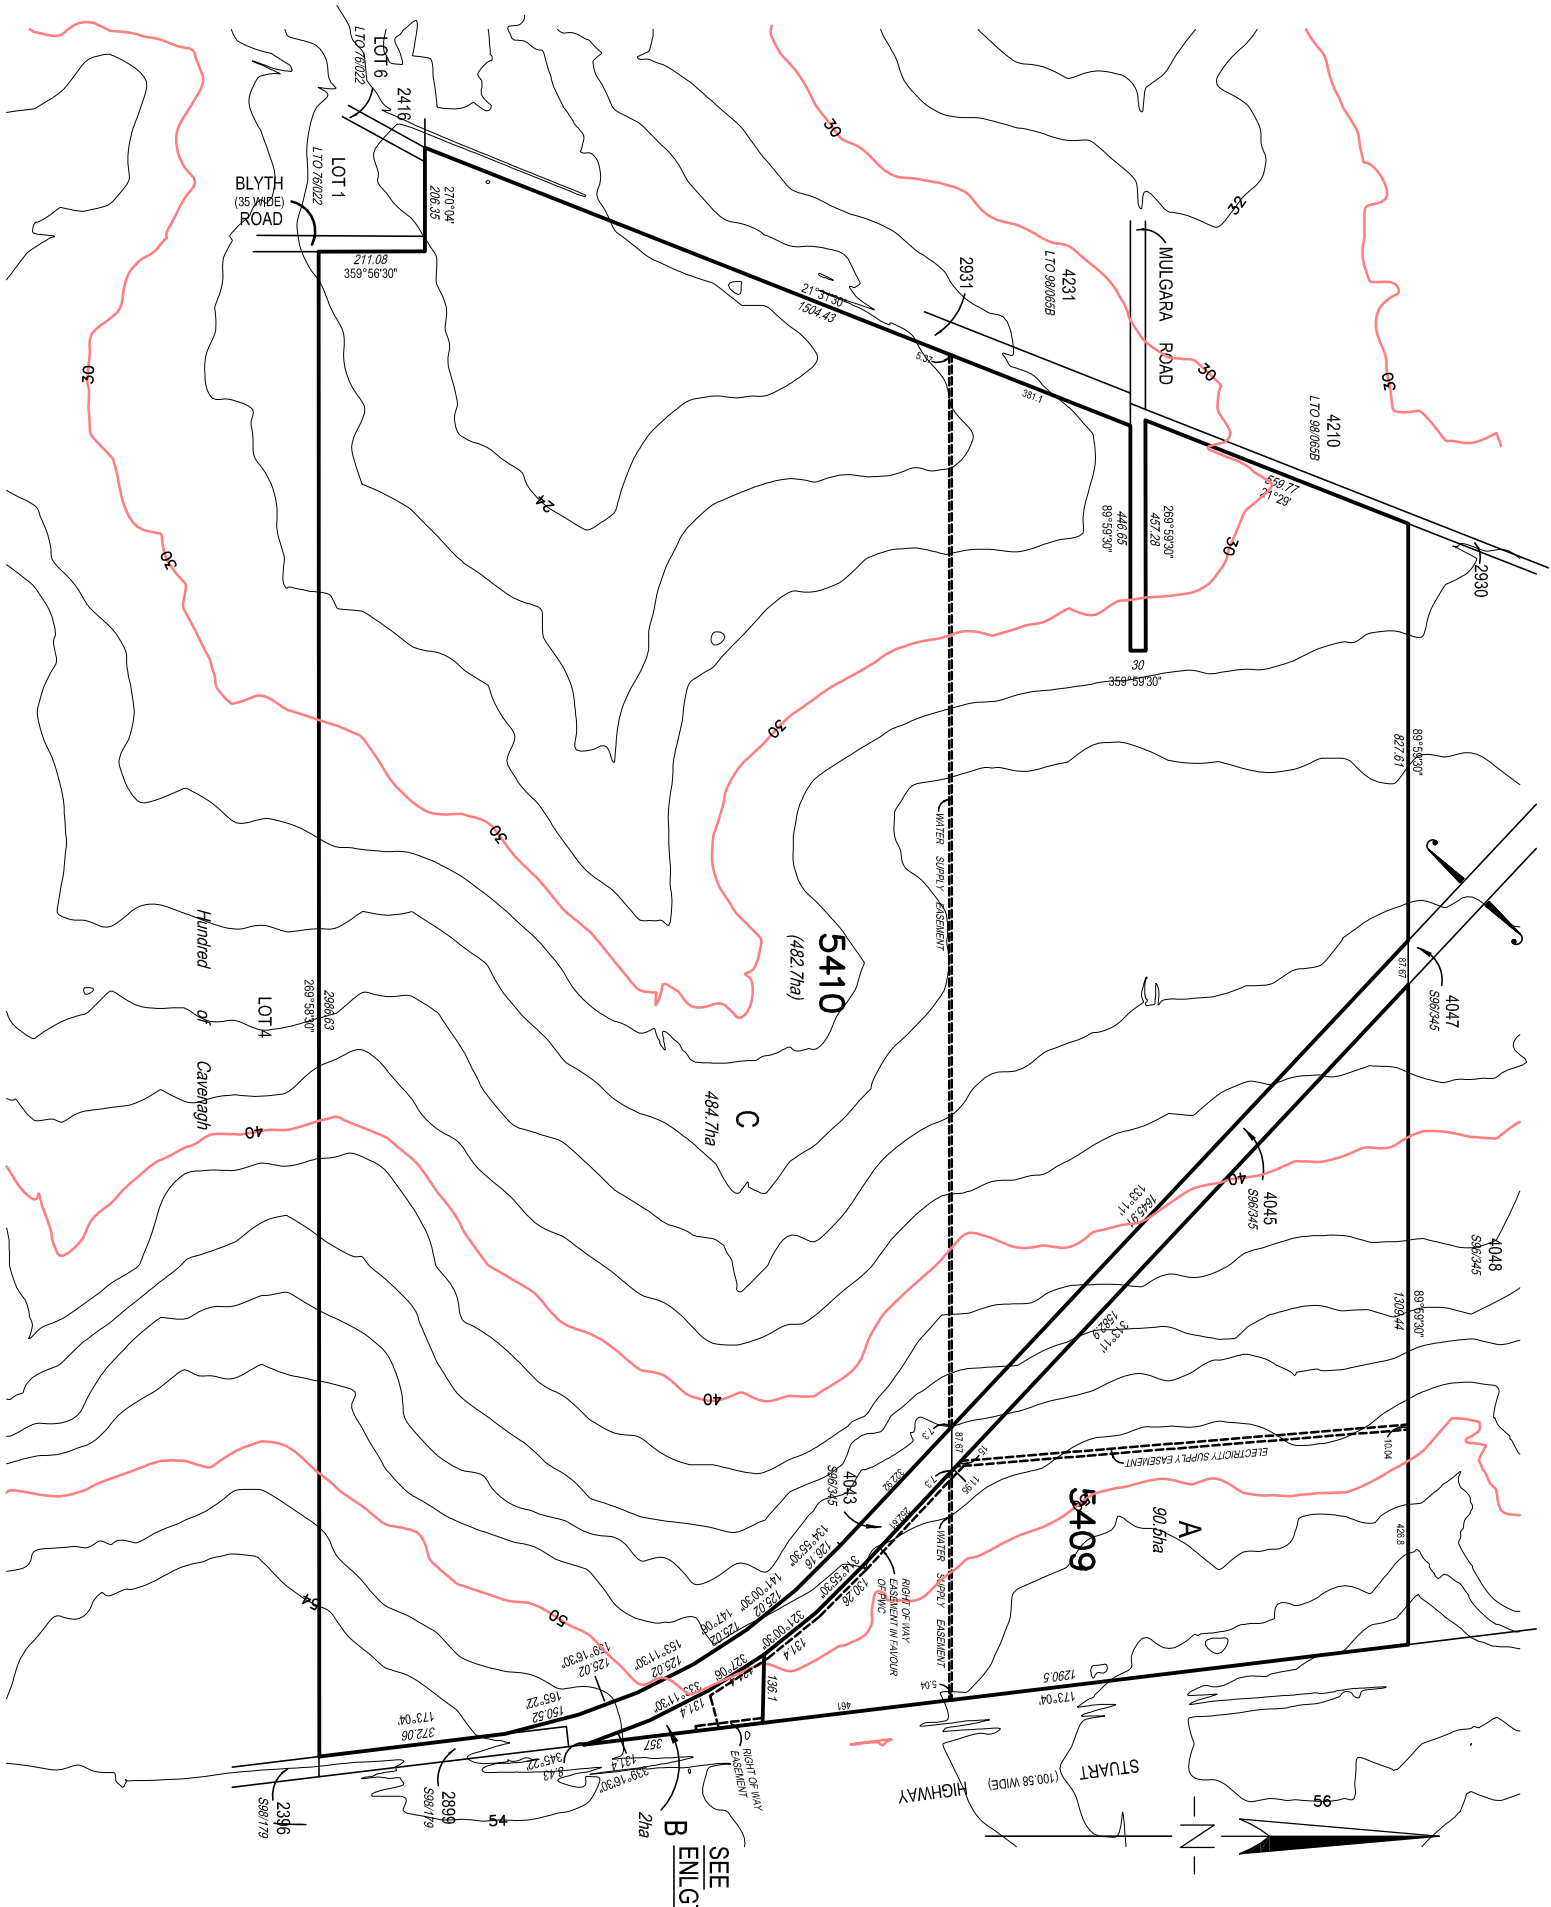

STAGE 1
Section 5409 to be subdivided into Lots A and B
STAGE 2
Section 5410 to be consolidated with Lot B (ex Section 5409)

SURVEY & PLANNING CONSULTANTS
10 HARVEY STREET
DARWIN NT 0801
PH: (08) 89812494
FAX: (08) 89815205
darwin@eja.com.au



Note
All areas and dimensions are subject to survey
Right of Way over Lot B is in favour of Lot A

**SECTIONS 5409 AND 5410
HUNDRED OF STRANGWAYS**

DEVELOPMENT APPLICATION

Client: **NORTHERN BEEF AUSTRALIA LTD**

Licensed Surveyor: _____
Date: _____
Scale: 1:15000 (A3)

Drawn by: RM
Date: 21.09.11
Datum: _____

Cad File: 8197-4.DWG
Drawing No: 1118197/4