


PRELIMINARY PIT AND WASTE ROCK STOCKPILE DESIGNS

Figure A3-1: Preliminary Design - Helene 5 & 6/7 Pits and Waste Rock Stockpiles.


Figure A3-2: Preliminary Design - Jasmine East Pit and Waste Rock Stockpiles.

Figure A3-3: Preliminary Design - Ochre Hill Pit and Waste Rock Stockpile.


Figure A3-4: Preliminary Design - Thelma Rosemary Pit and Waste Rock Stockpile.

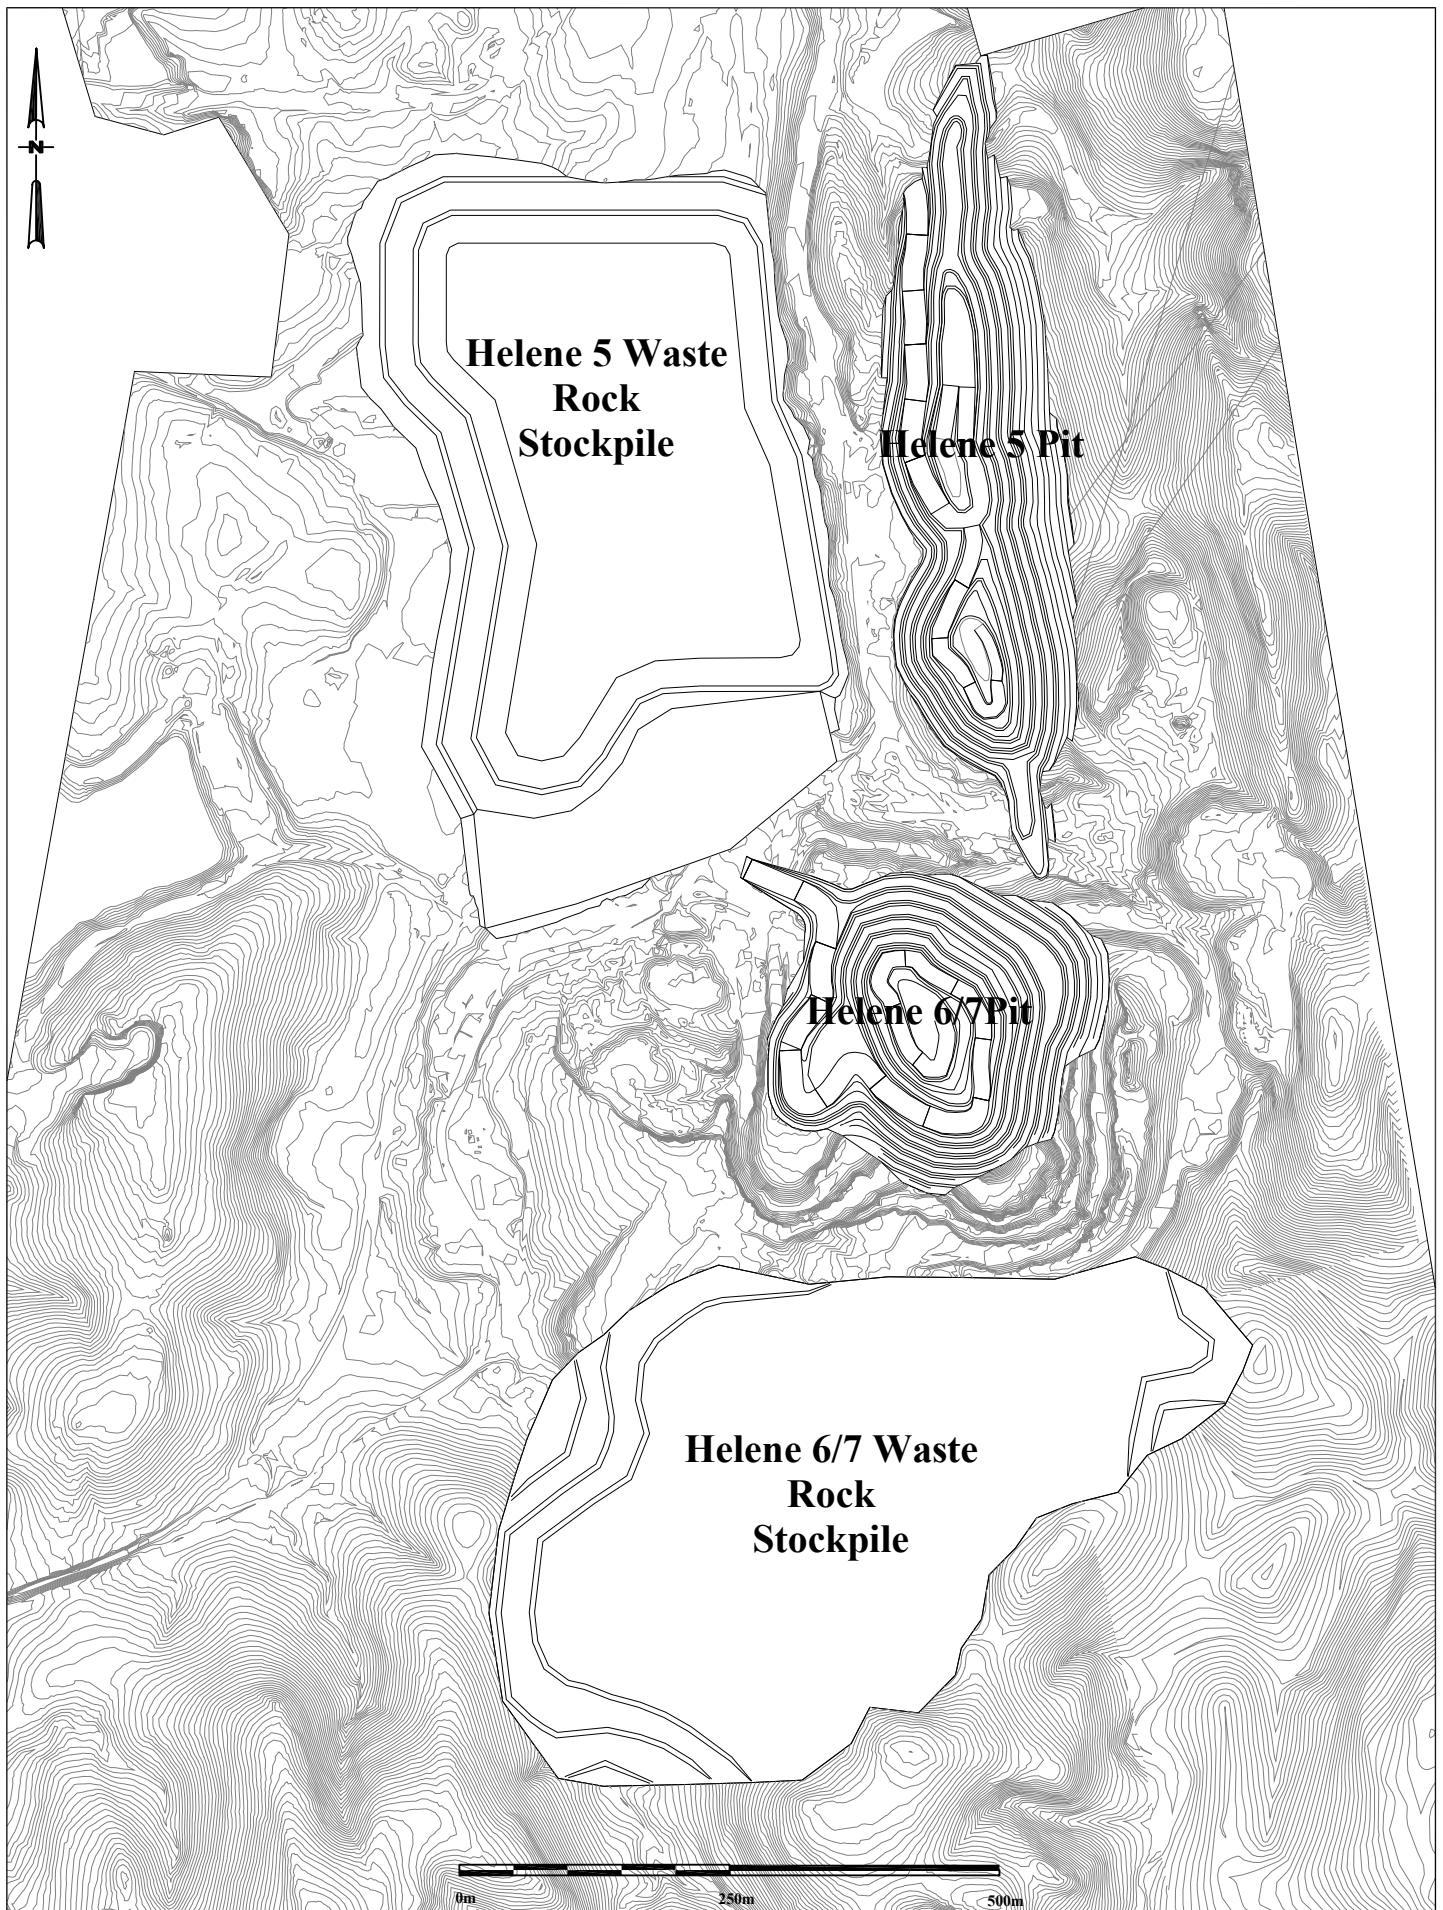


	4 Cook Street West Perth WA 6005 Australia Phone: +618 9226 3166 Facsimile: +618 9226 3177 email: info@martinick.com.au	LEGEND Scale 1:7,000 Orig. Size: A4 Date:08/08/06	Territory Iron Frances Creek Mine	Preliminary Design - Helene 5 & 6/7 Pits and Waste Rock Stockpiles Figure A3-1
--	---	--	--	---

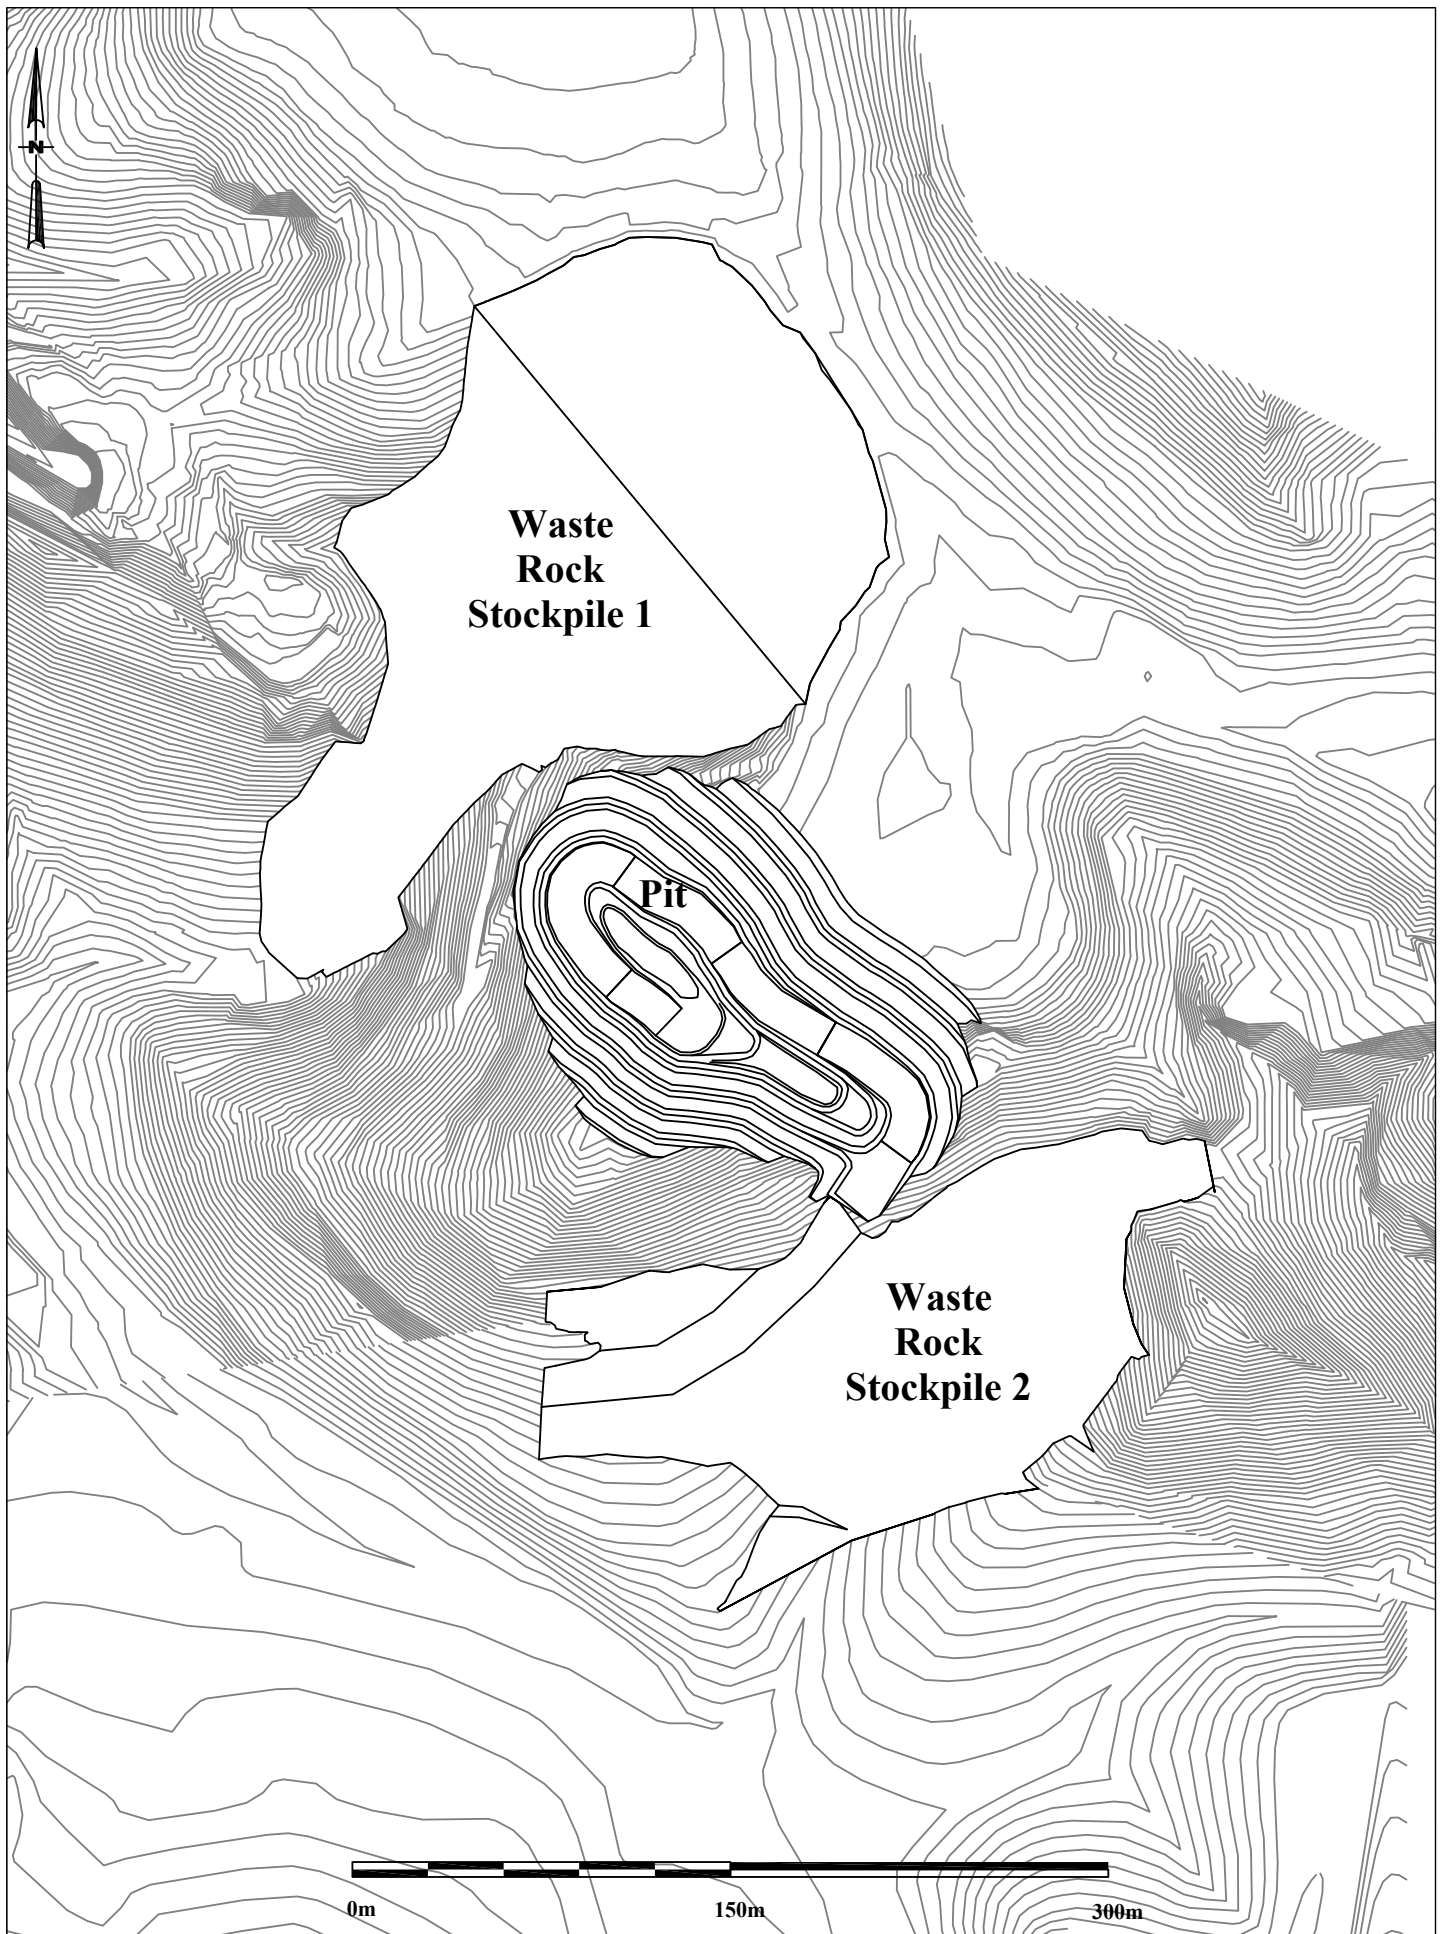

	4 Cook Street West Perth WA 6005 Australia Phone: +618 9226 3166 Facsimile: +618 9226 3177 email: info@martinick.com.au	LEGEND Scale 1:3,000 Orig. Size: A4 Date:08/08/06	Territory Iron Frances Creek Mine	Preliminary Design - Jasmine East Pit and Waste Rock Stockpiles Figure A3-2

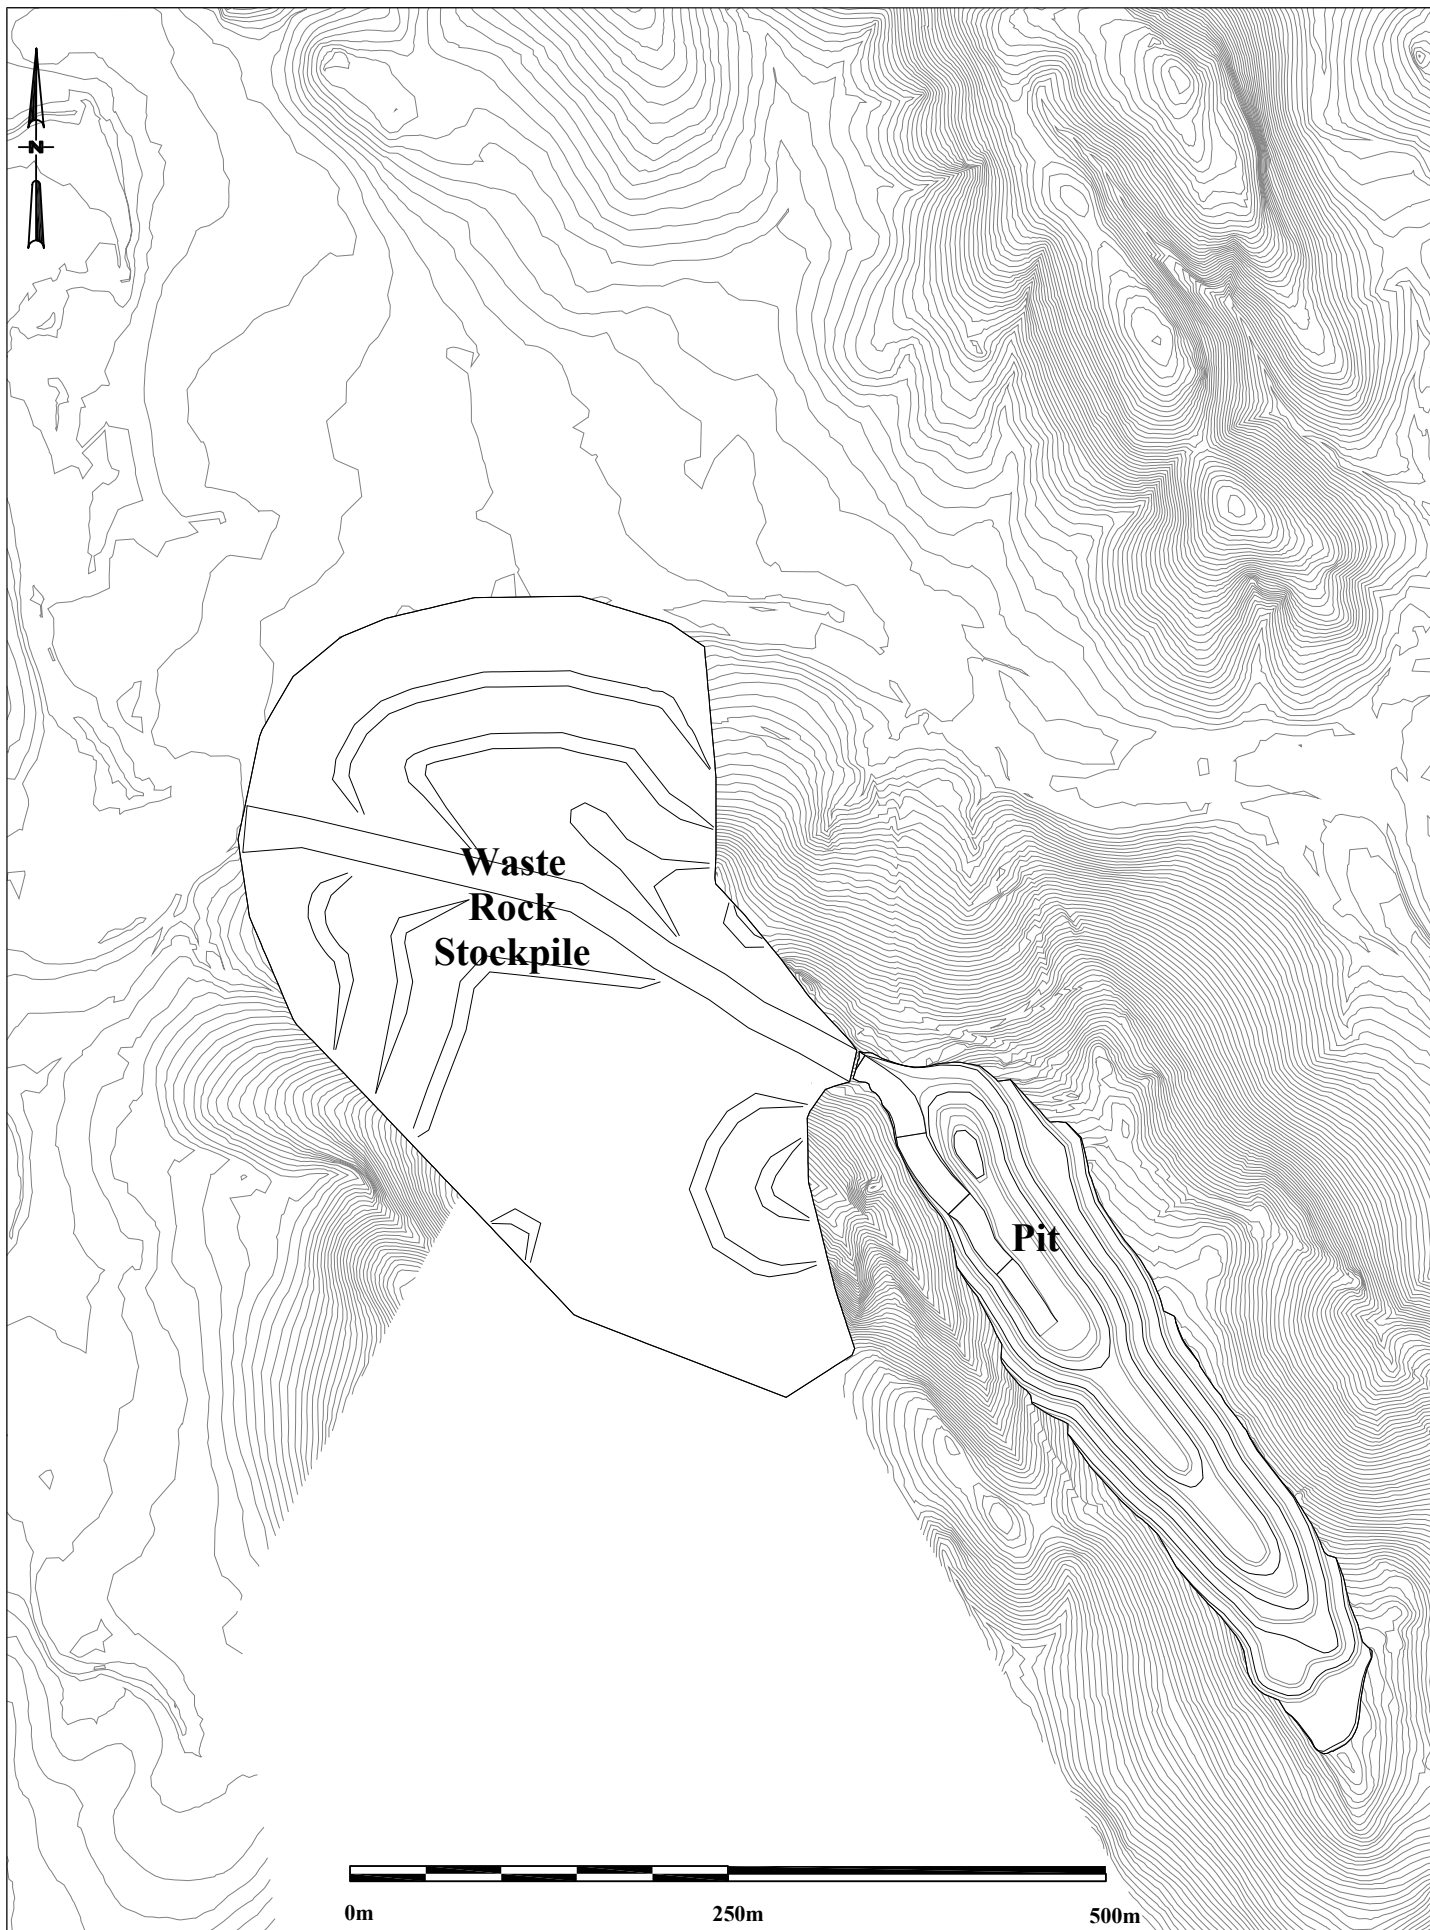

	4 Cook Street West Perth WA 6005 Australia Phone: +618 9226 3166 Facsimile: +618 9226 3177 email: info@martinick.com.au	LEGEND Scale 1:5,000 Orig. Size: A4 Date:08/08/06	Territory Iron Frances Creek Mine	Preliminary Design - Ochre Hill Pit and Waste Rock Stockpile Figure A3-3

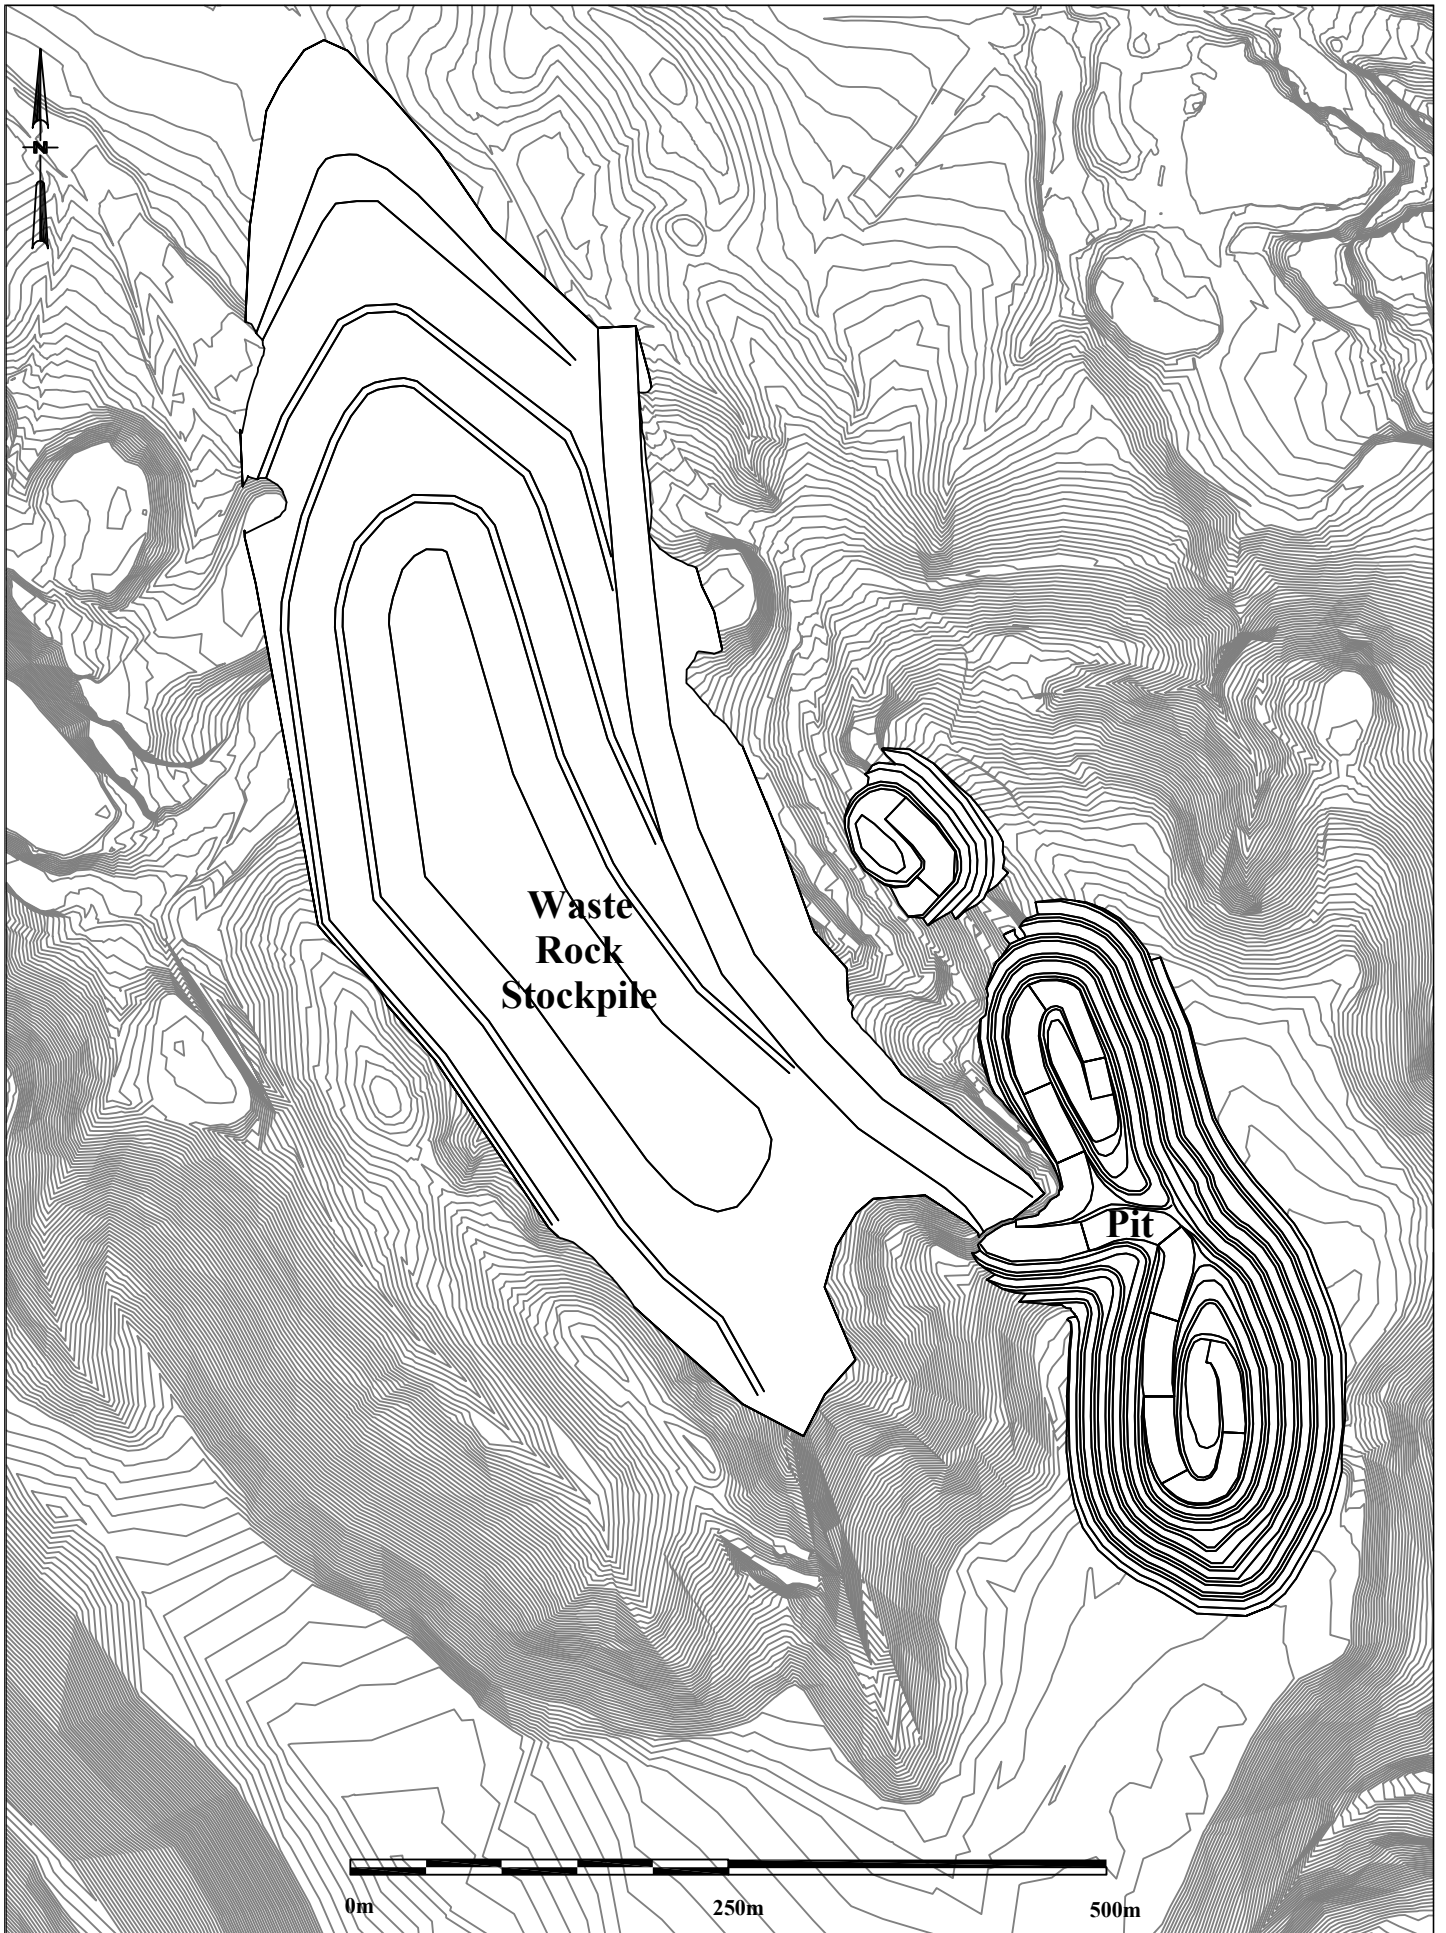

	4 Cook Street West Perth WA 6005 Australia Phone: +618 9226 3166 Facsimile: +618 9226 3177 email: info@martinick.com.au	LEGEND Scale 1:5,000 Orig. Size: A4 Date:08/08/06	Territory Iron Frances Creek Mine	Preliminary Design - Thelma Rosemary Pit and Waste Rock Stockpile Figure A3-4
--	---	--	--	--