


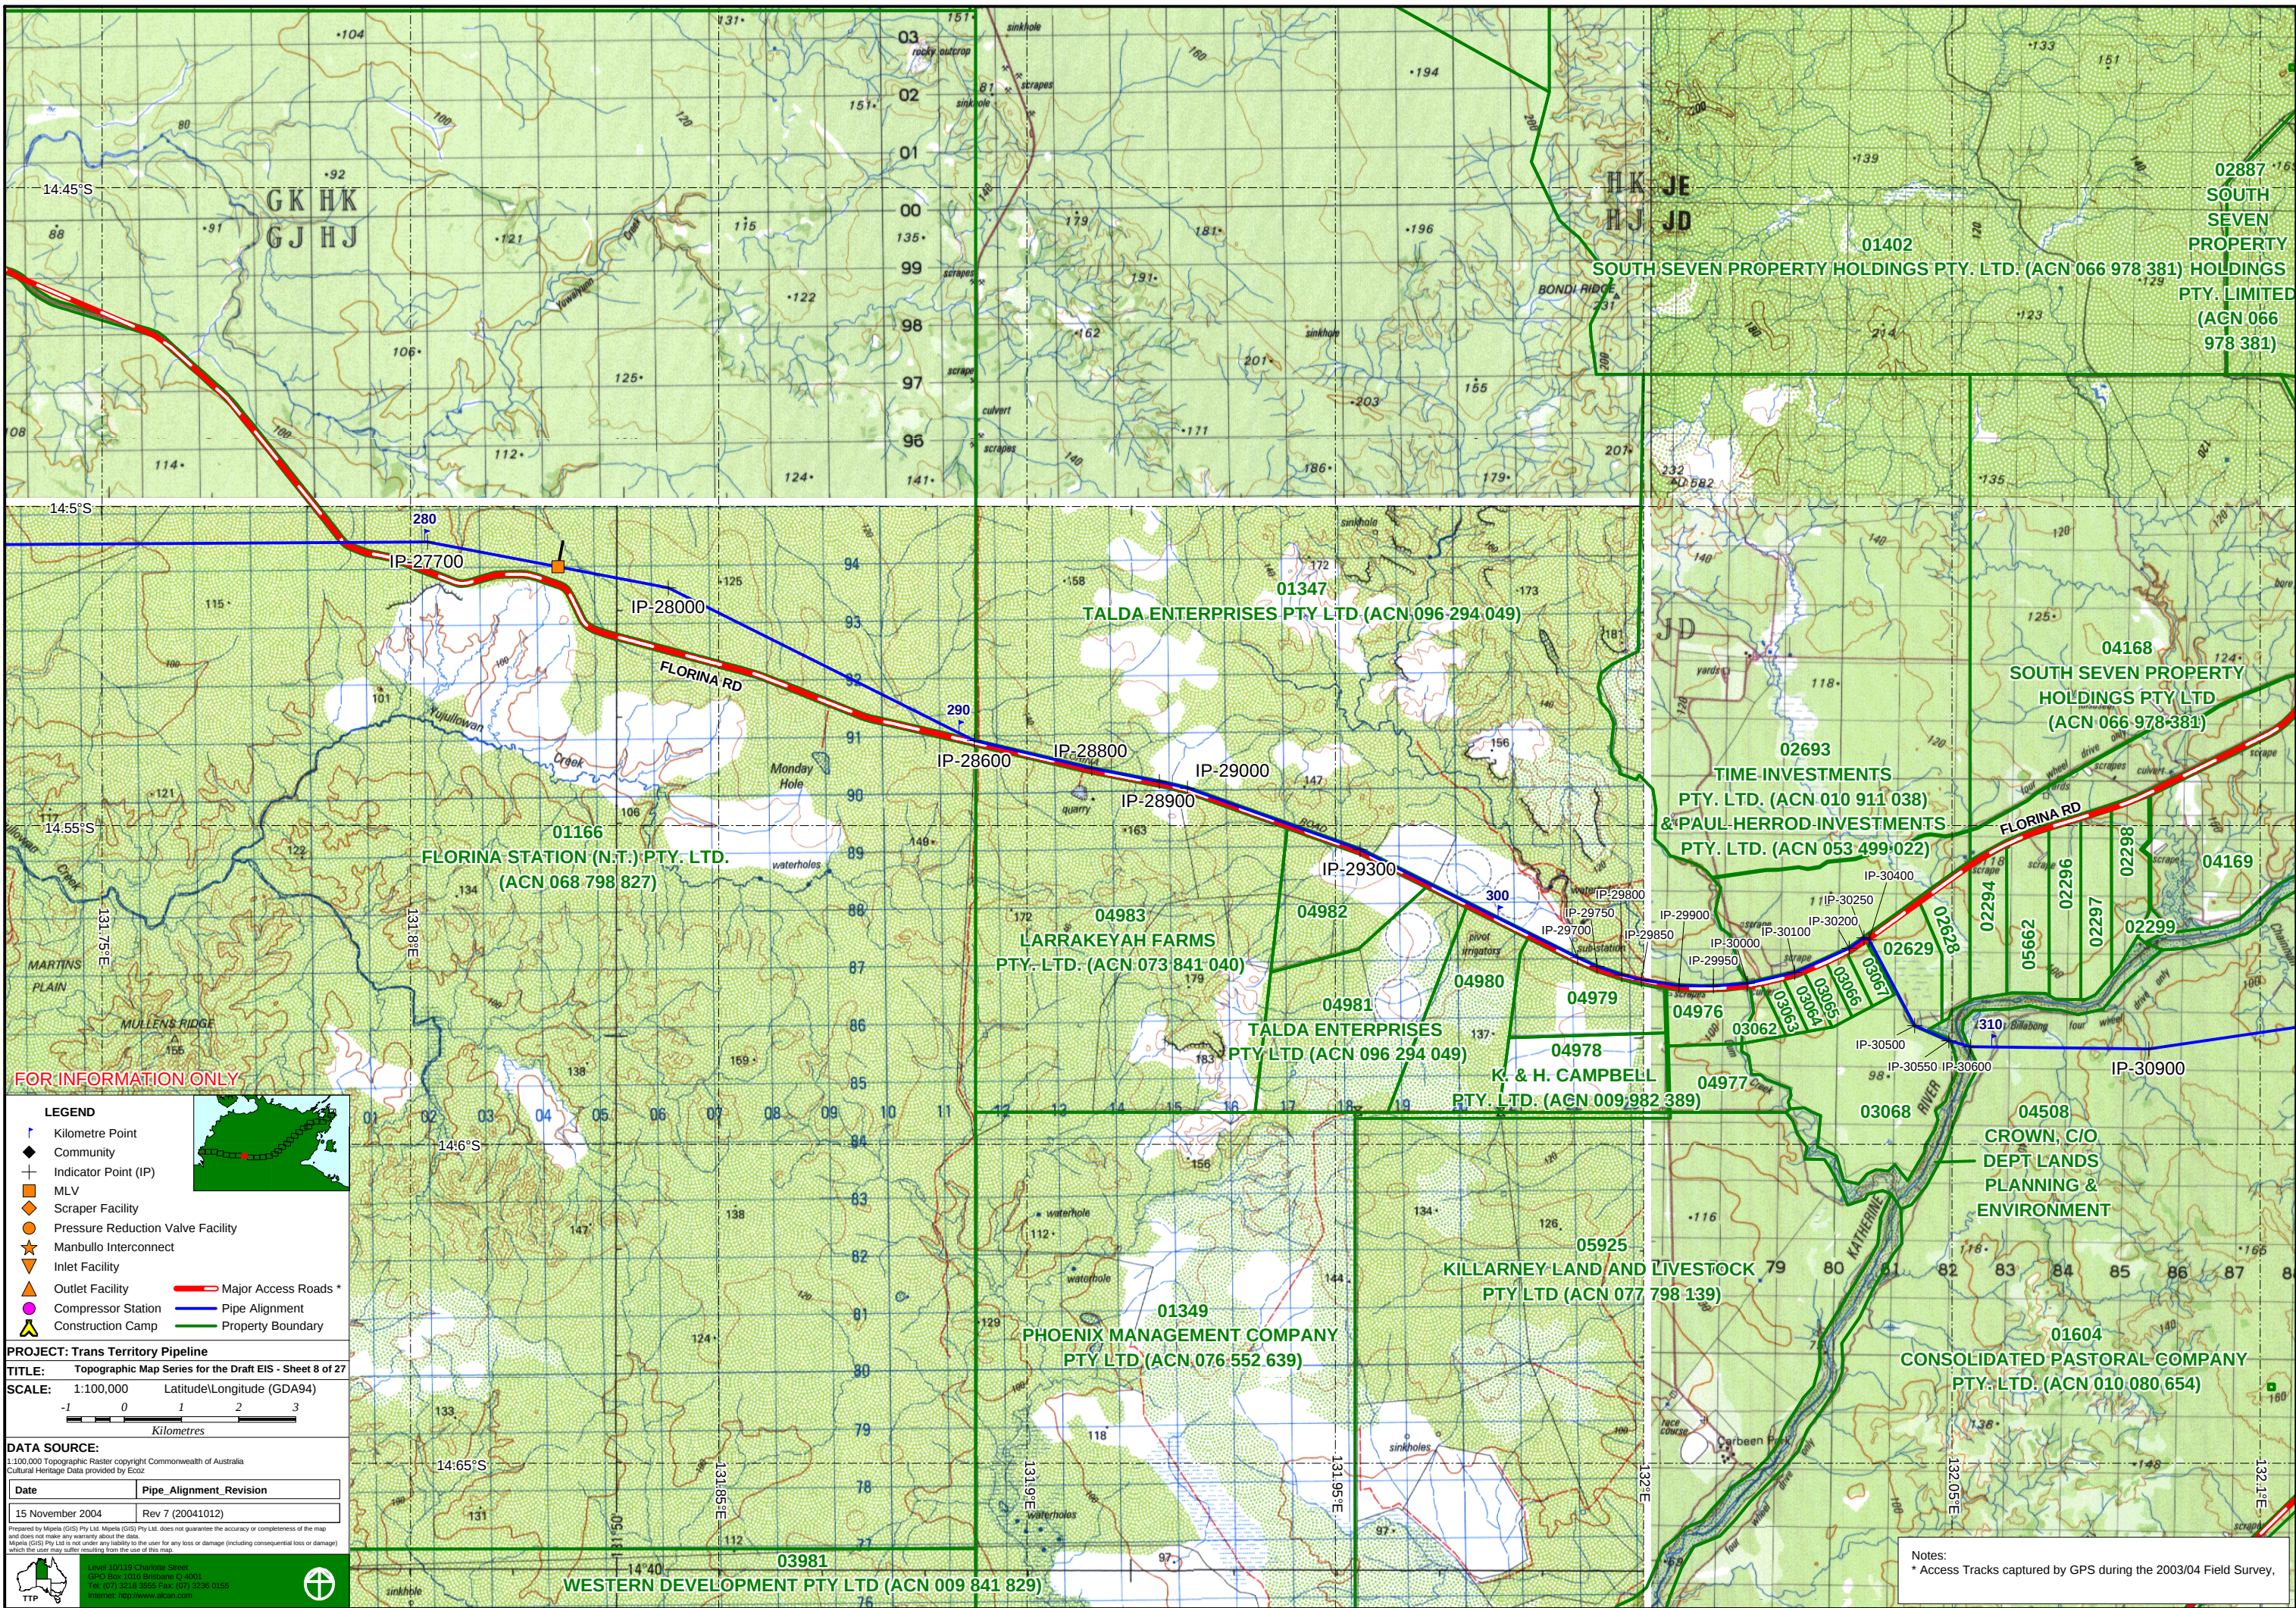

FOR INFORMATION ONLY

LEGEND

- Kilometre Point
- Community
- Indicator Point (IP)
- MLV
- Scraper Facility
- Pressure Reduction Valve Facility
- Manbullo Interconnect
- Inlet Facility
- Outlet Facility
- Compressor Station
- Construction Camp
- Major Access Roads *
- Pipe Alignment
- Property Boundary

PROJECT: Trans Territory Pipeline
TITLE: Topographic Map Series for the Draft EIS - Sheet 8 of 27
SCALE: 1:100,000 Latitude/Longitude (GDA94)
-1 0 1 2 3
Kilometres

DATA SOURCE:
1:100,000 Topographic Raster copyright Commonwealth of Australia
Cultural Heritage Data provided by Ecoz

Date	Pipe Alignment Revision
15 November 2004	Rev 7 (20041012)

Prepared by Miplex (GIS) Pty Ltd. Miplex (GIS) Pty Ltd. does not guarantee the accuracy or completeness of the map and does not make any warranty about the data.
Miplex (GIS) Pty Ltd is not under any liability to the user for any loss or damage (including consequential loss or damage), which the user may suffer resulting from the use of this map.

Level 10/119 Charlotte Street
GPO Box 1016 Brisbane Q 4001
Tel: (07) 3219 3555 Fax: (07) 3236 0155
Internet: <http://www.acn.com>

TTP

Notes:
* Access Tracks captured by GPS during the 2003/04 Field Survey,